


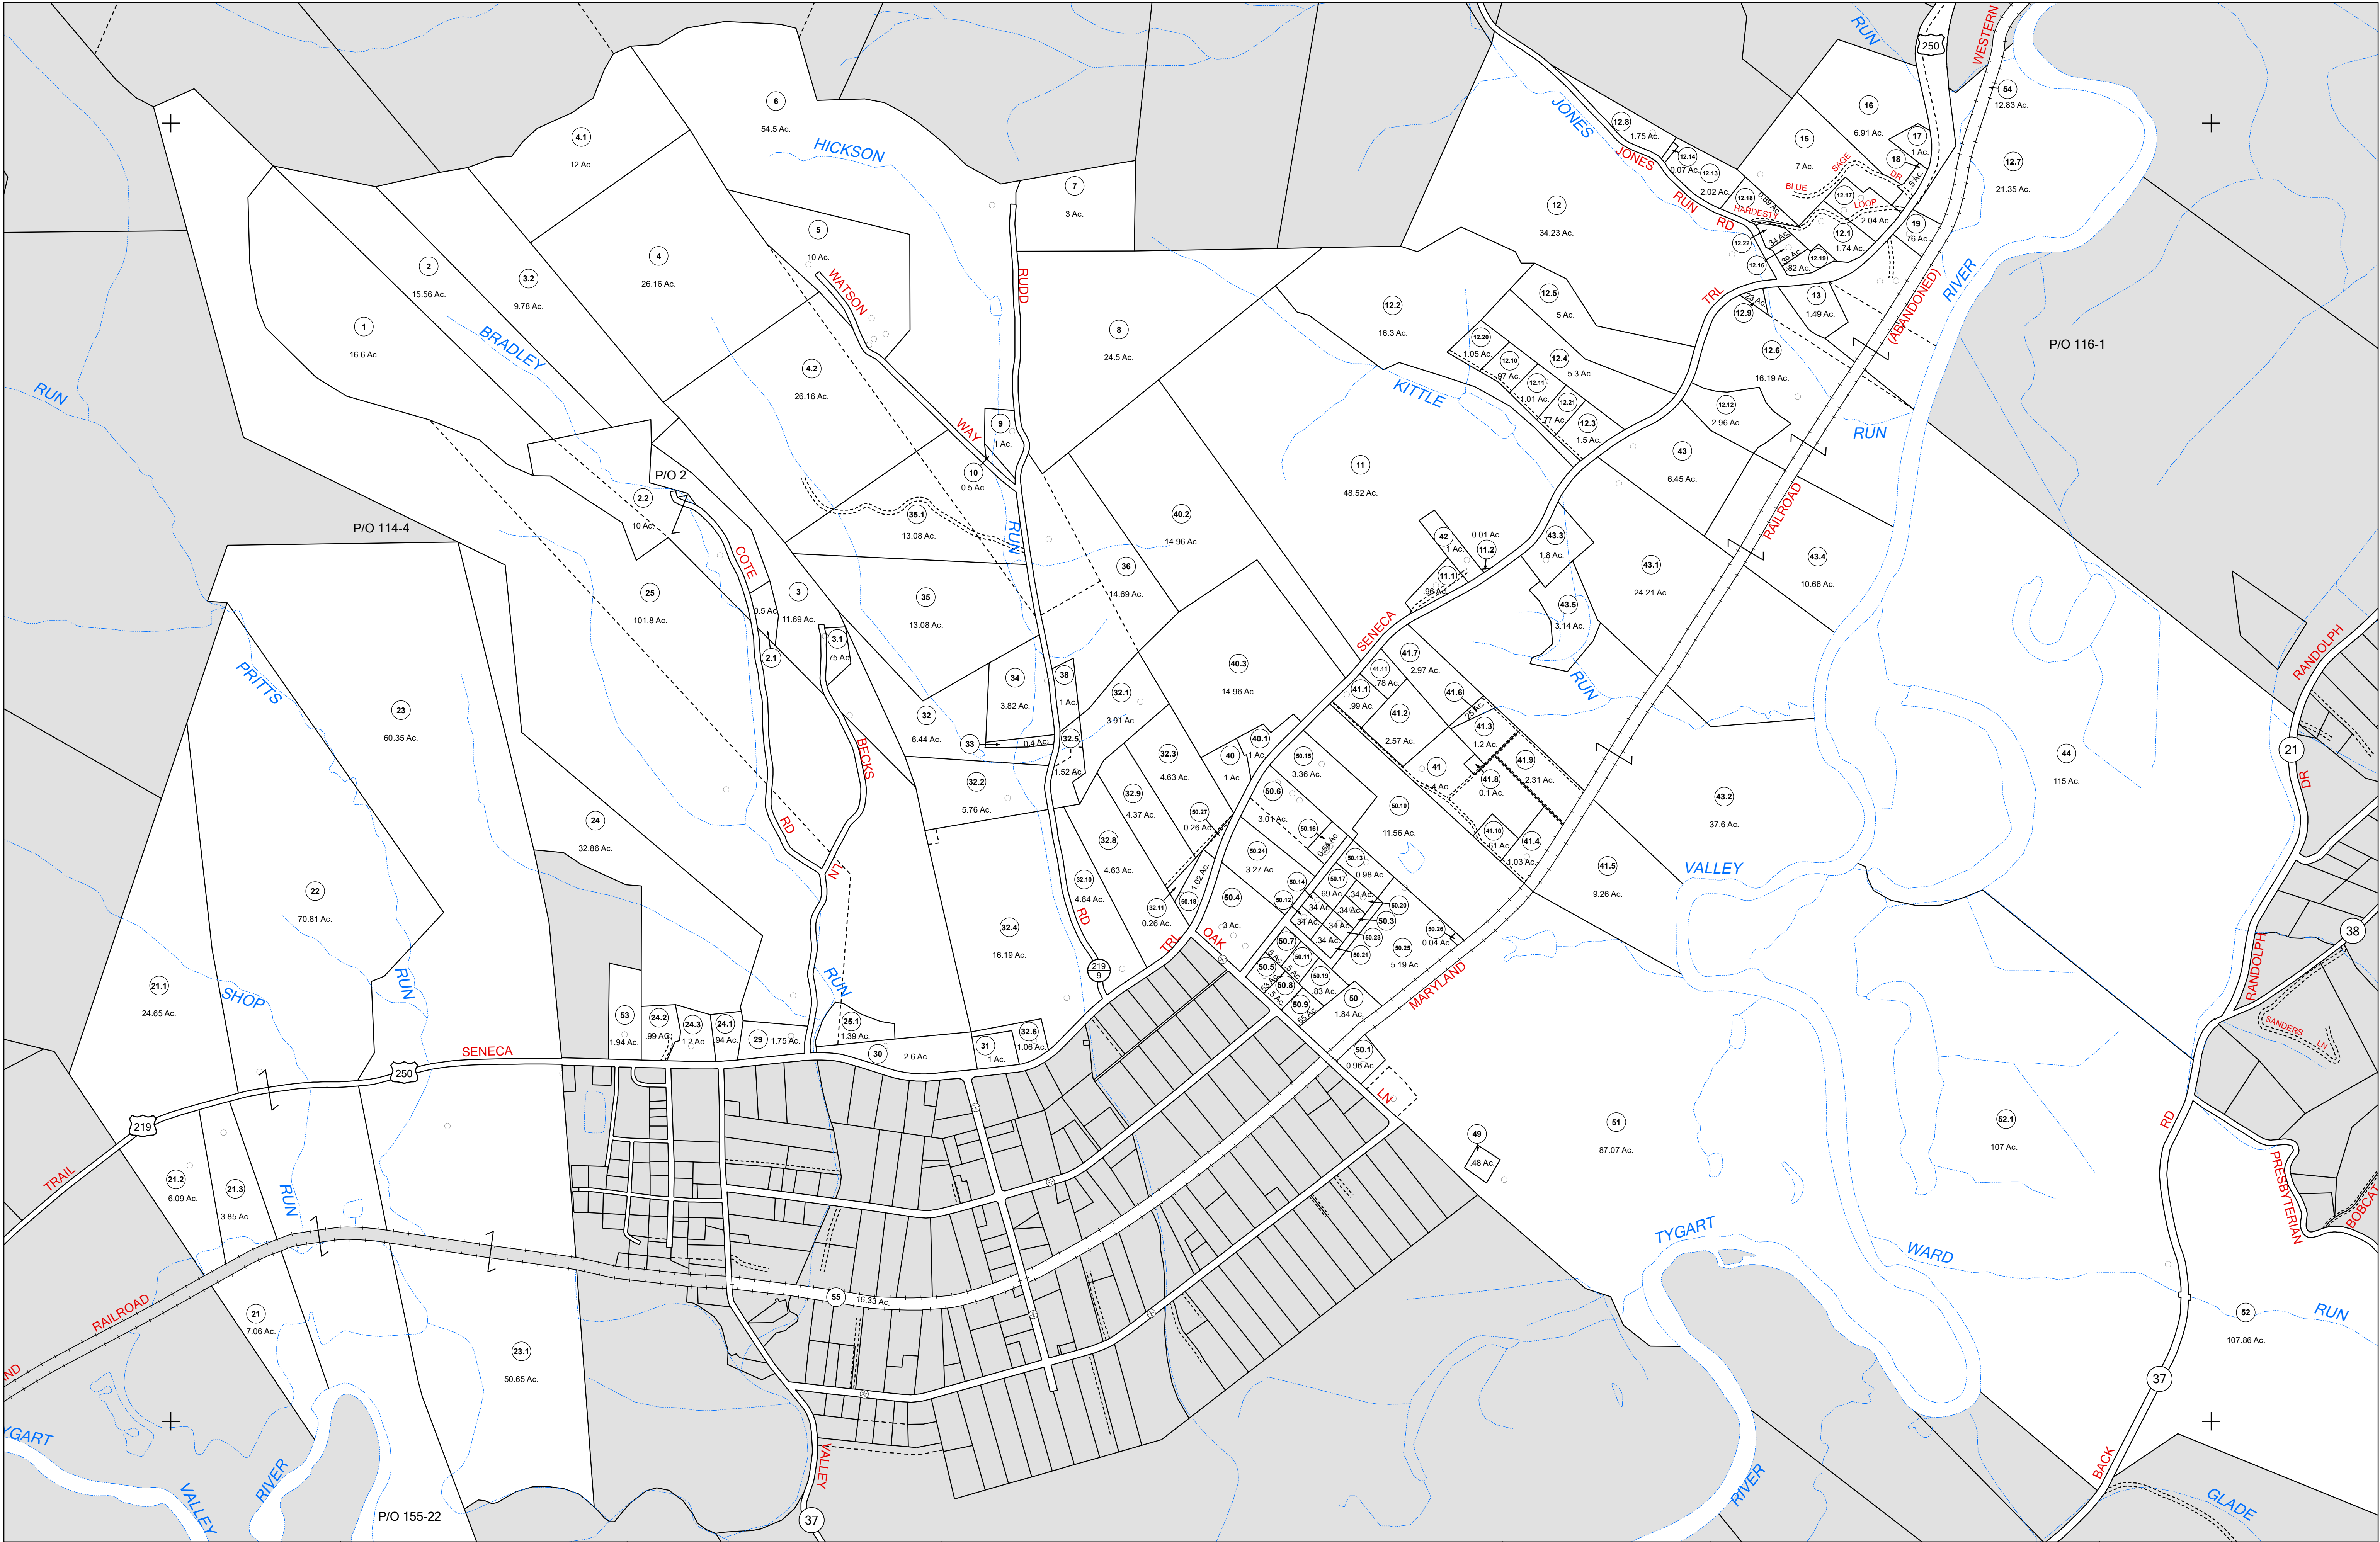



FOR TAX PURPOSES ONLY
LANDMARK
geospatial

Legend

----- District Boundary	Deed lot Number (15)
----- Previous Deed	Parcel or Index Number (9)
----- Property	UNKNOWN
----- Road Easement	Improvement
----- Railroad Right of Way	Cemetery
----- Road Right of Way	School
----- River	Church

Restriction

All tax maps created under the provisions of reappraisal legislation are the property of the Assessor of Randolph County, West Virginia and the reproduction copying, modification, distribution or sale of such tax maps or any copies thereof without the written permission of the Randolph County Assessor is prohibited by law.

Revisions

1 6-30-1964	10 OGIS J.E.B. 4-15-1992	19 P.K.Y. 7-1-2001	28 S.T.P. 7-1-2014
2 T.R.L. 7-1980	11 OGIS T.R.L. 5-6-1993	20 P.K.Y. 7-1-2002	29 S.T.P. 7-1-2015
3 D.F. 7-1-1983	12 OGIS J.E.B. 3-15-1994	21 P.K.Y. 7-1-2003	30 S.T.P. 7-1-2016
4 T.R.L. 7-1984	13 OGIS J.E.B. 4-20-1995	22 P.K.Y. 7-1-2004	31
5 T.R.L. 7-1985	14 OGIS J.E.B. 5-1-1996	23 A.K.B. 7-1-2005	32
6 T.R.L. 7-1986	15 SLS INC. J.W.M. 3-1997	24 A.K.B. 7-1-2006	33
7 R.E.B. 7-1-1988	16 SLS INC. D.S.W. 4-21-1998	25 A.K.B. 7-1-2007	34
8 D.F. 7-1-1989	17 P.K.Y. 7-1-1999	26 A.L.I. 7-1-2010	35
9 OGIS S.A.J. 3-7-1991	18 P.K.Y. 7-1-2000	27 S.T.P. 7-1-2012	36

107 115 108 3 5 109

139

120 114 100

115 1

116

121 122



RANDOLPH COUNTY

Assessor's Office

Phyllis K. Yokum, Assessor

ELKINS, WV

VALLEY BEND

District 17 Map No. 115

Date of Publication: 1/30/2024

Scale: 1"=400'