


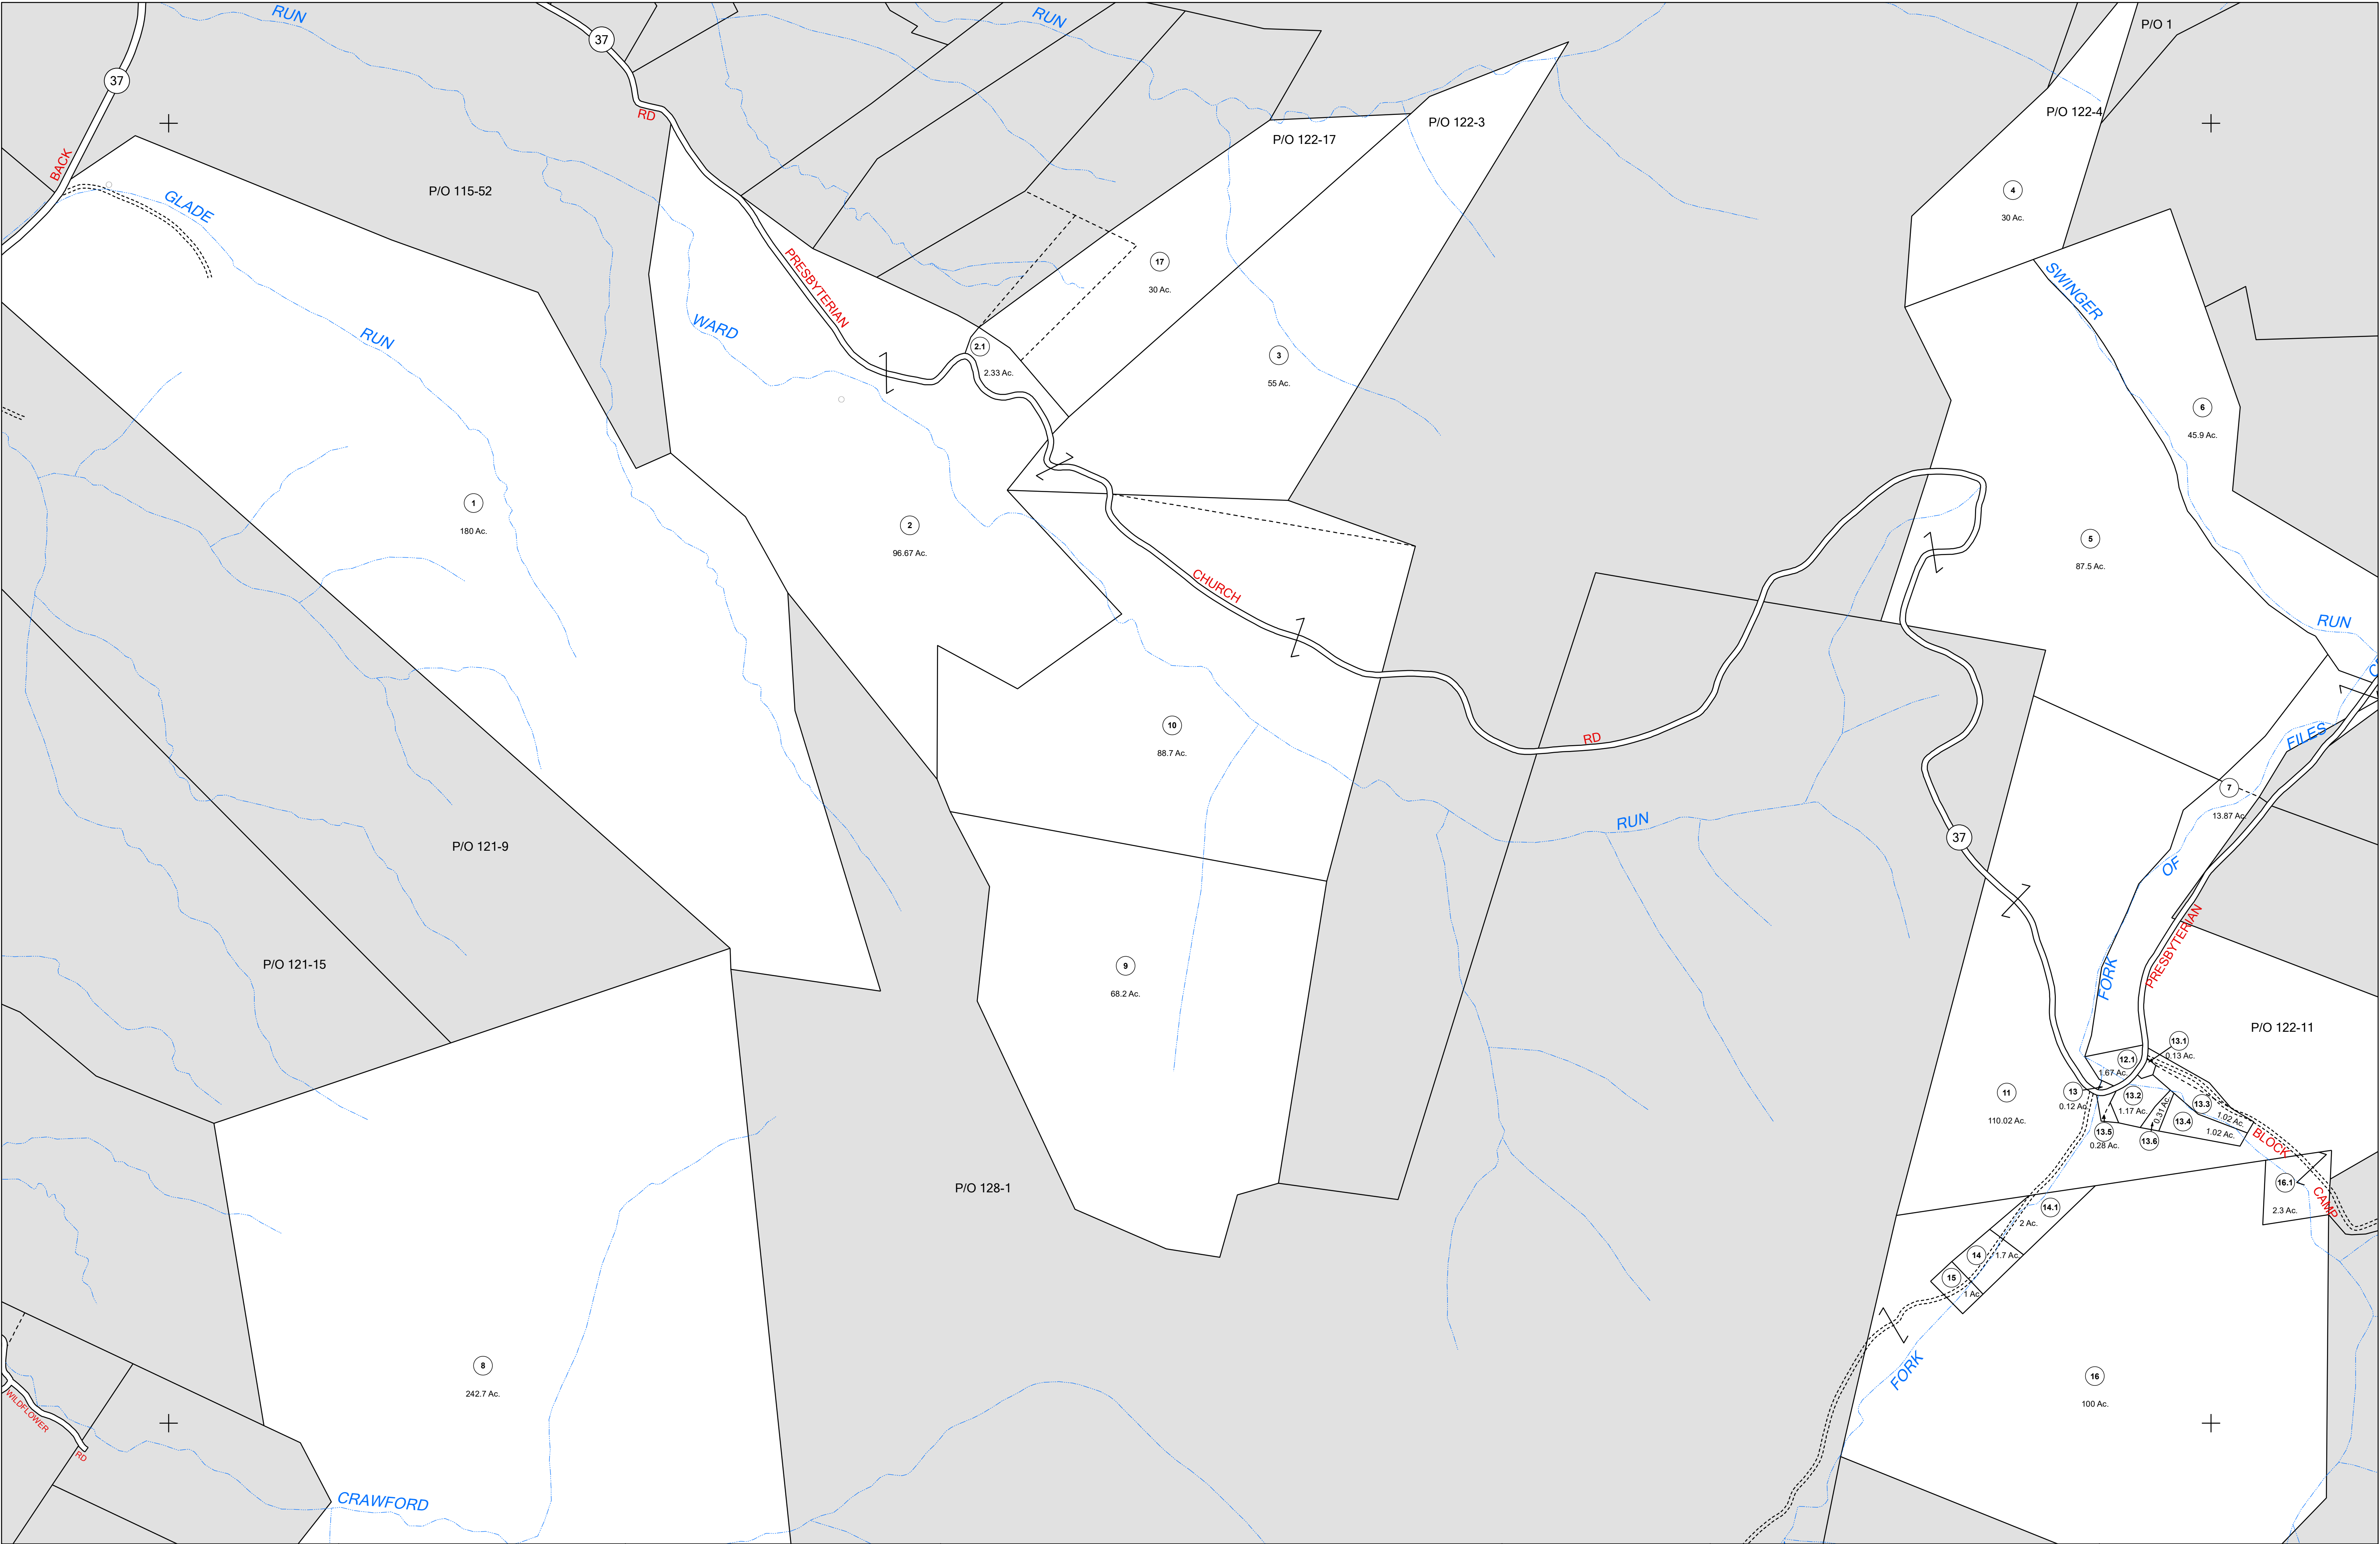



FOR TAX PURPOSES ONLY
LANDMARK
geospatial

Legend

----- District Boundary	Deed lot Number (15)
----- Previous Deed	Parcel or Index Number (9)
----- Property	UNKNOWN
----- Road Easement	Improvement
----- Railroad Right of Way	Cemetery
----- Road Right of Way	School
----- River	Church

Restriction

All tax maps created under the provisions of reappraisal legislation are the property of the Assessor of Randolph County, West Virginia and the reproduction copying, modification, distribution or sale of such tax maps or any copies thereof without the written permission of the Randolph County Assessor is prohibited by law.

Revisions

1	6-30-1964	10	OGIS J.E.B. 3-15-1994	19		28	
2	T.R.L. 7-1980	11	SLS INC. J.W.M. 3-1997	20		29	
3	D.F. 7-1-1983	12	SLS INC. D.S.W. 4-21-1998	21		30	
4	C.P. 7-1-1984	13	P.K.Y. 7-1-2001	22		31	
5	T.R.L. 7-1986	14	A.K.B. 7-1-2005	23		32	
6	D.F. 7-1-1989	15	A.K.B. 7-1-2009	24		33	
7	OGIS S.A.J. 2-22-1991	16		25		34	
8	OGIS J.E.B. 4-15-1992	17		26		35	
9	OGIS T.R.L. 5-6-1993	18		27		36	



RANDOLPH COUNTY VALLEY BEND
Assessor's Office
Phyllis K. Yokum, Assessor
ELKINS, WV

District 17 Map No. 122
Date of Publication: 1/30/2024
Scale: 1"=400'