


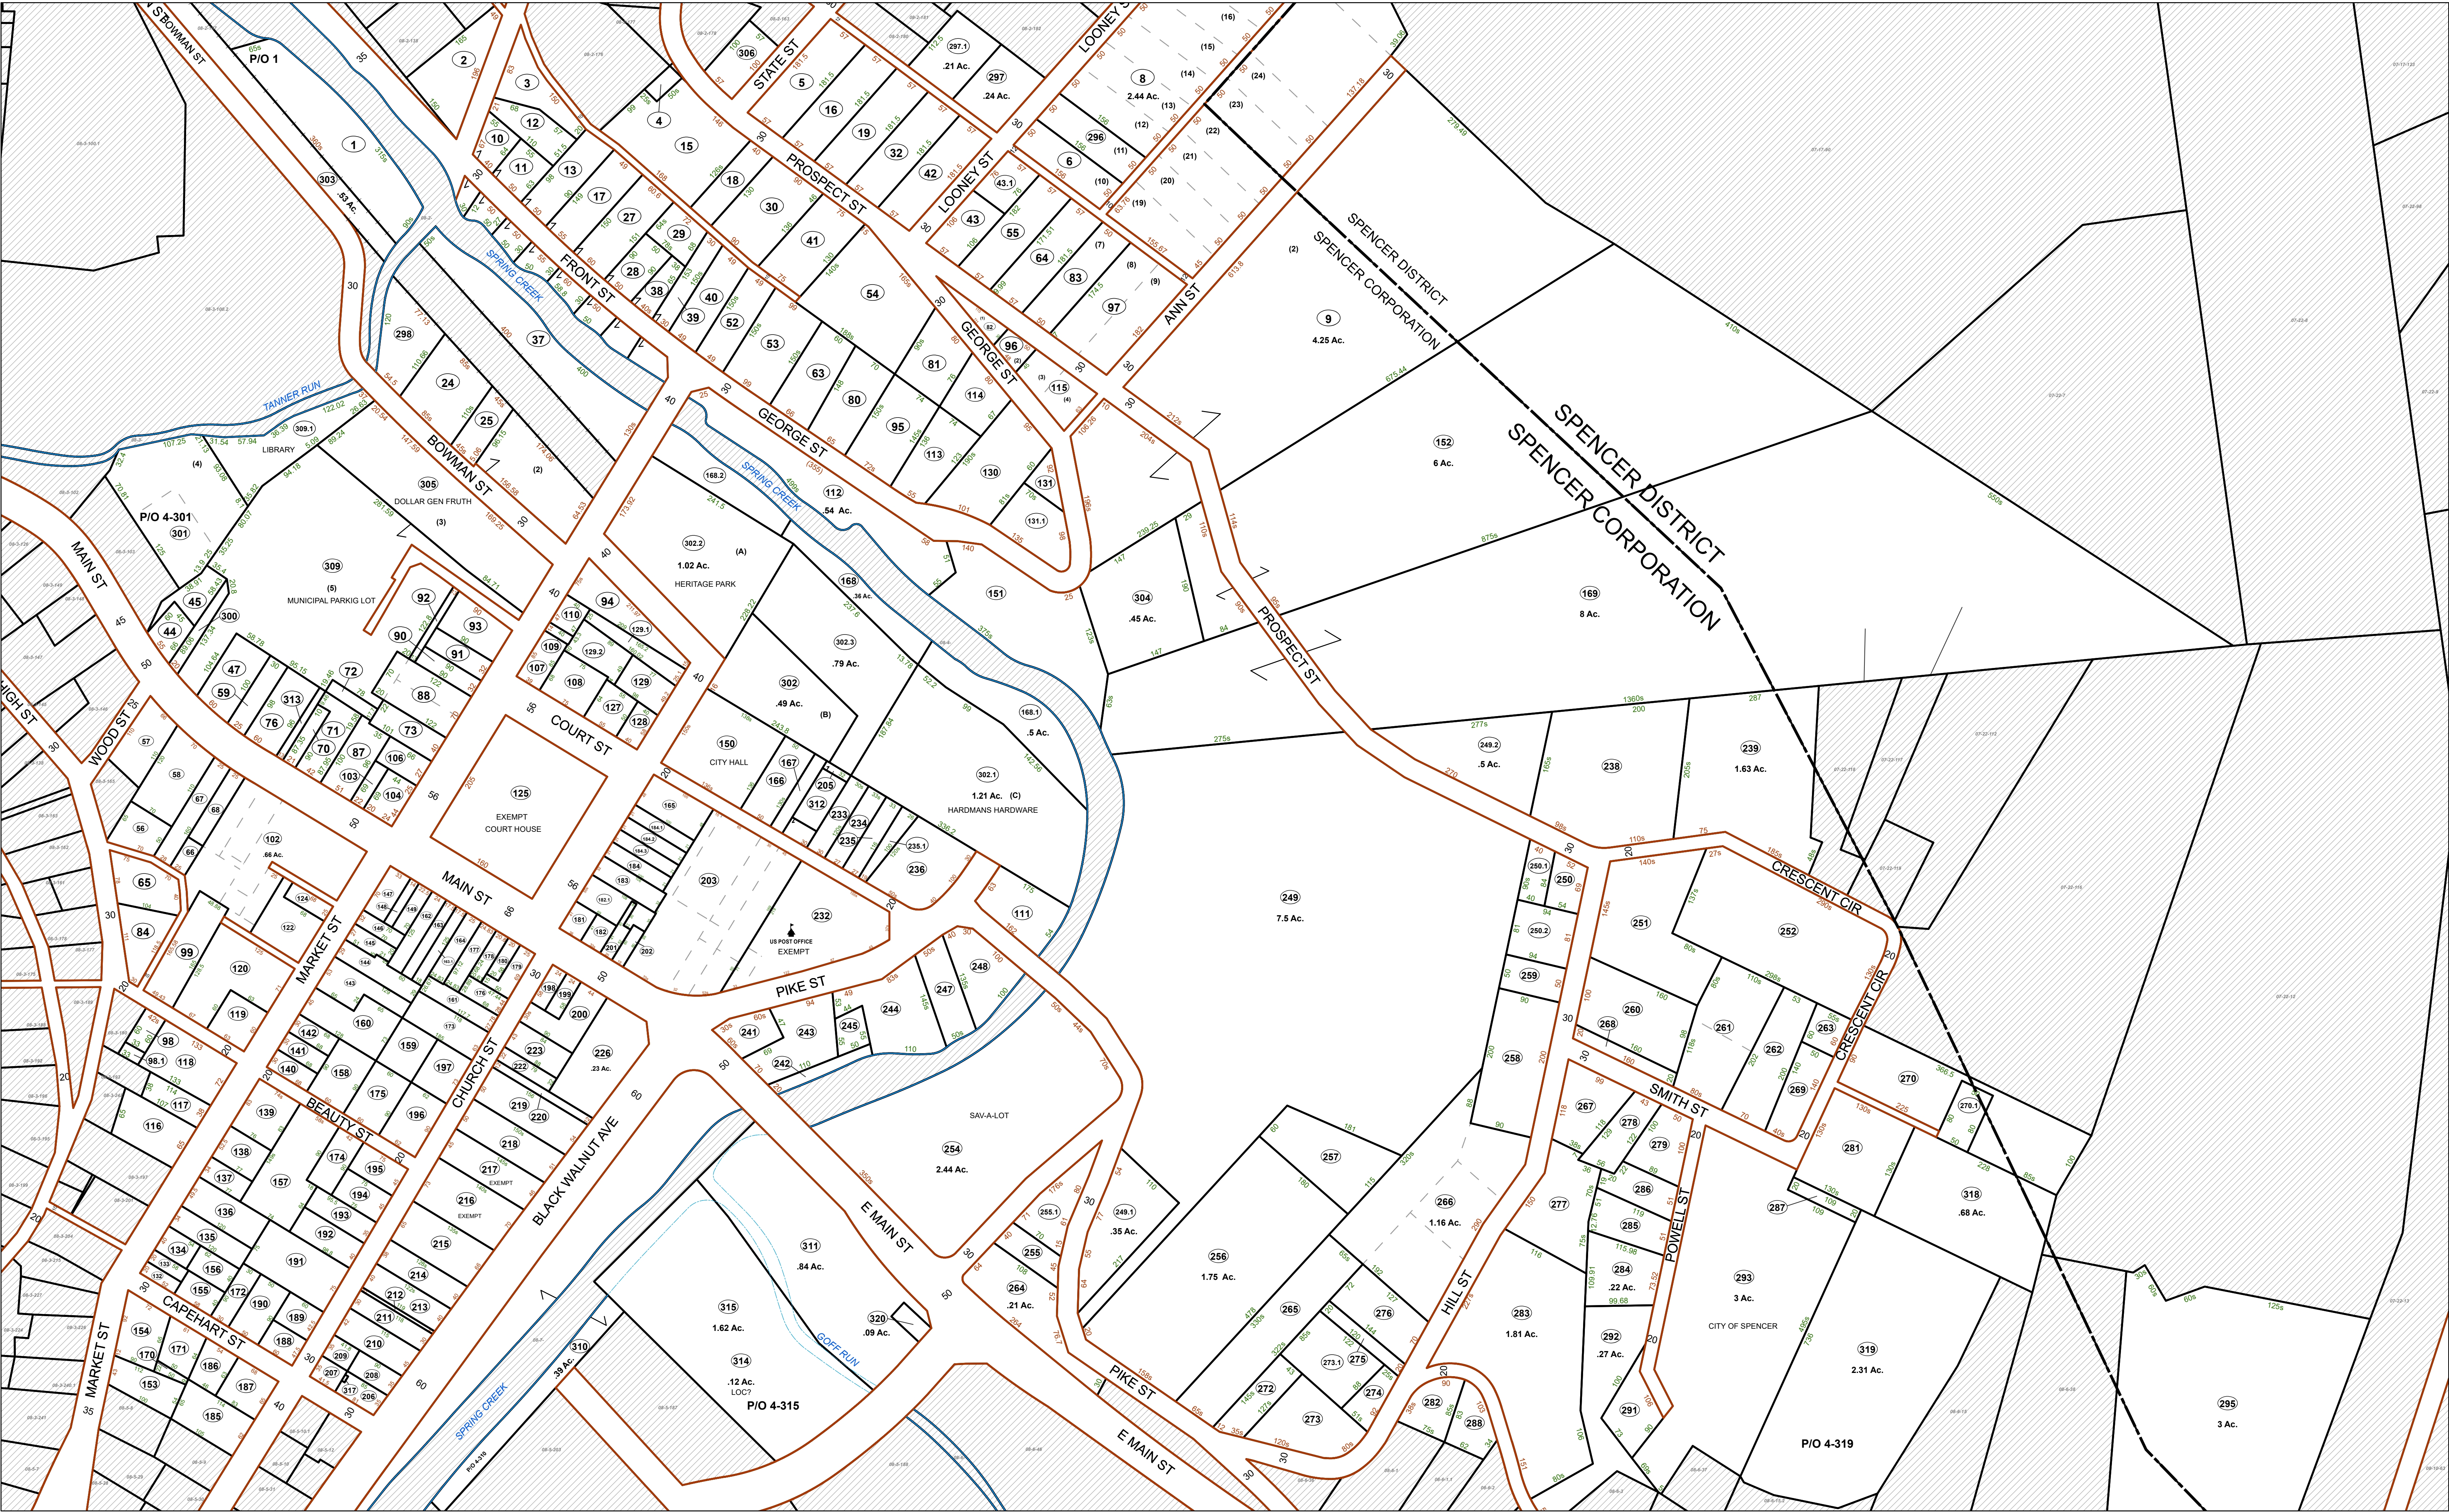

FOR TAX PURPOSES ONLY

Prepared By:
Emily C Westfall
Roane County Assessor


Property Line
Road Right of Way
Corporation Line
District Line
County Line

Legend

Original Lot Line
Lot Number
Parcel Number
Water
Railroad

Revisions	1	Revised 2/11/2021	9		17
	2	Revised 9/14/2022	10		18
	3	Revised 1/18/2023	11		19
	4	Revised 11/6/2023	12		20
	5	Revised 01/23/2024	13		21
	6		14		22
	7		15		23
	8		16		24

STATE OF WEST VIRGINIA
COUNTY OF ROANE
Office of Assessor

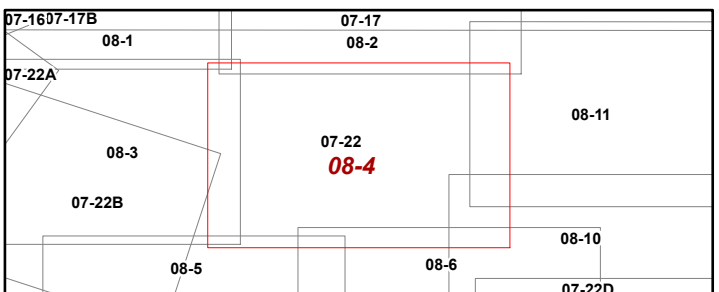

SPENCER CORPORATION
Map: 4
Date, Aerial Photography: 2019
Date, Map: 1/23/2024
Scale: 1 inch = 100 feet