


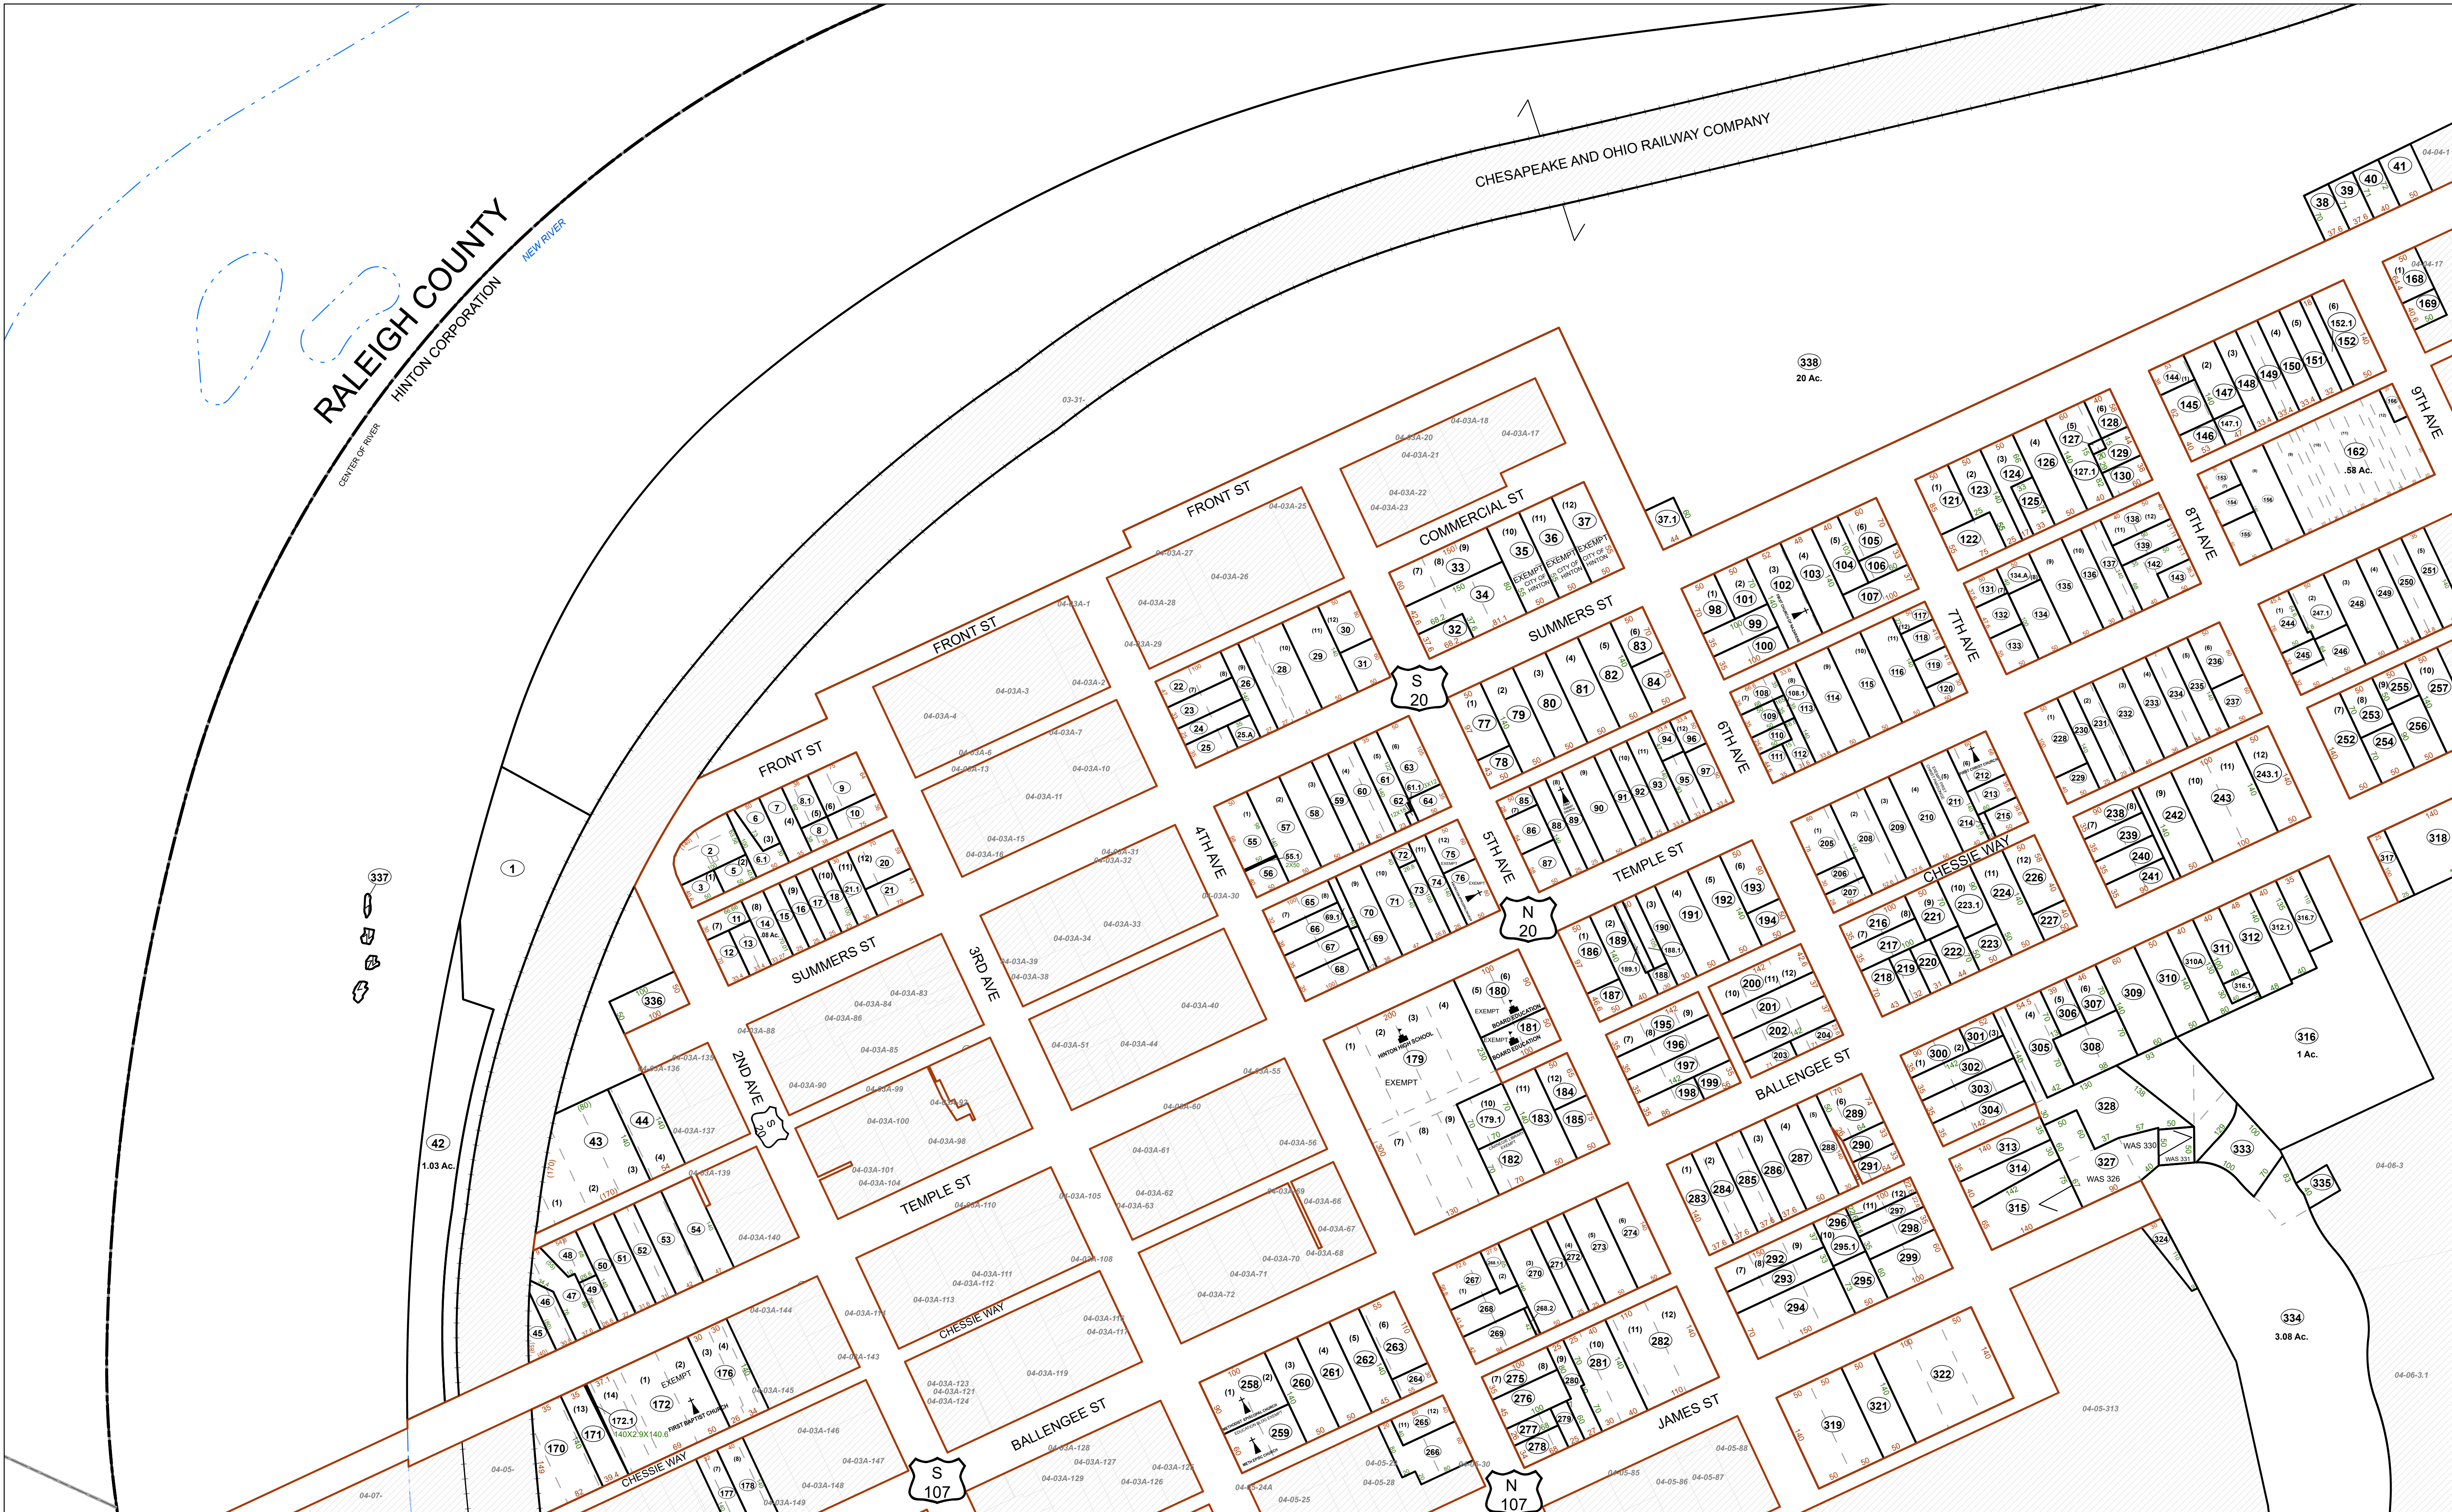


FOR TAX PURPOSES ONLY

Prepared By:  
**Greg Vandall**  
Summers County Assessor

| Legend            |                    |
|-------------------|--------------------|
| Property Line     | Original Lot Line  |
| Road Right of Way | Lot Number (15)    |
| Corporation Line  | Parcel Number (99) |
| District Line     | Water              |
| County Line       | Railroad           |

|   |   |                    |    |  |    |
|---|---|--------------------|----|--|----|
| R | 1 | Revised 6/1/16     | 9  |  | 17 |
| 0 | 2 | Revised 12/30/2016 | 10 |  | 18 |
| V | 3 | Revised 10/30/2020 | 11 |  | 19 |
| I | 4 | Revised 02/24/2021 | 12 |  | 20 |
| S | 5 | Revised 01/27/2022 | 13 |  | 21 |
| I | 6 | Revised 01/23/2024 | 14 |  | 22 |
| O | 7 |                    | 15 |  | 23 |
| N | 8 |                    | 16 |  | 24 |

**STATE OF WEST VIRGINIA**  
**COUNTY OF SUMMERS**  
Office of Assessor

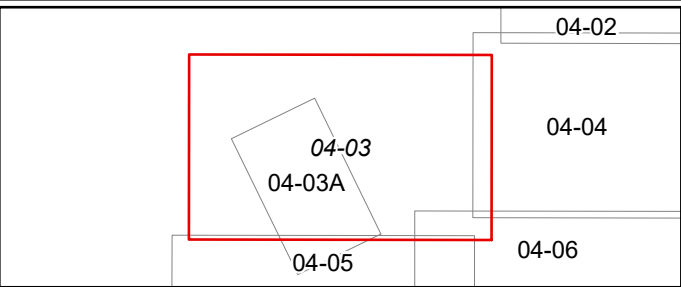

HINTON CORP  
Map: 03  
Date, Aerial Photography: 2018  
Date, Map: 1/23/2024  
Scale: 1" = 100'