


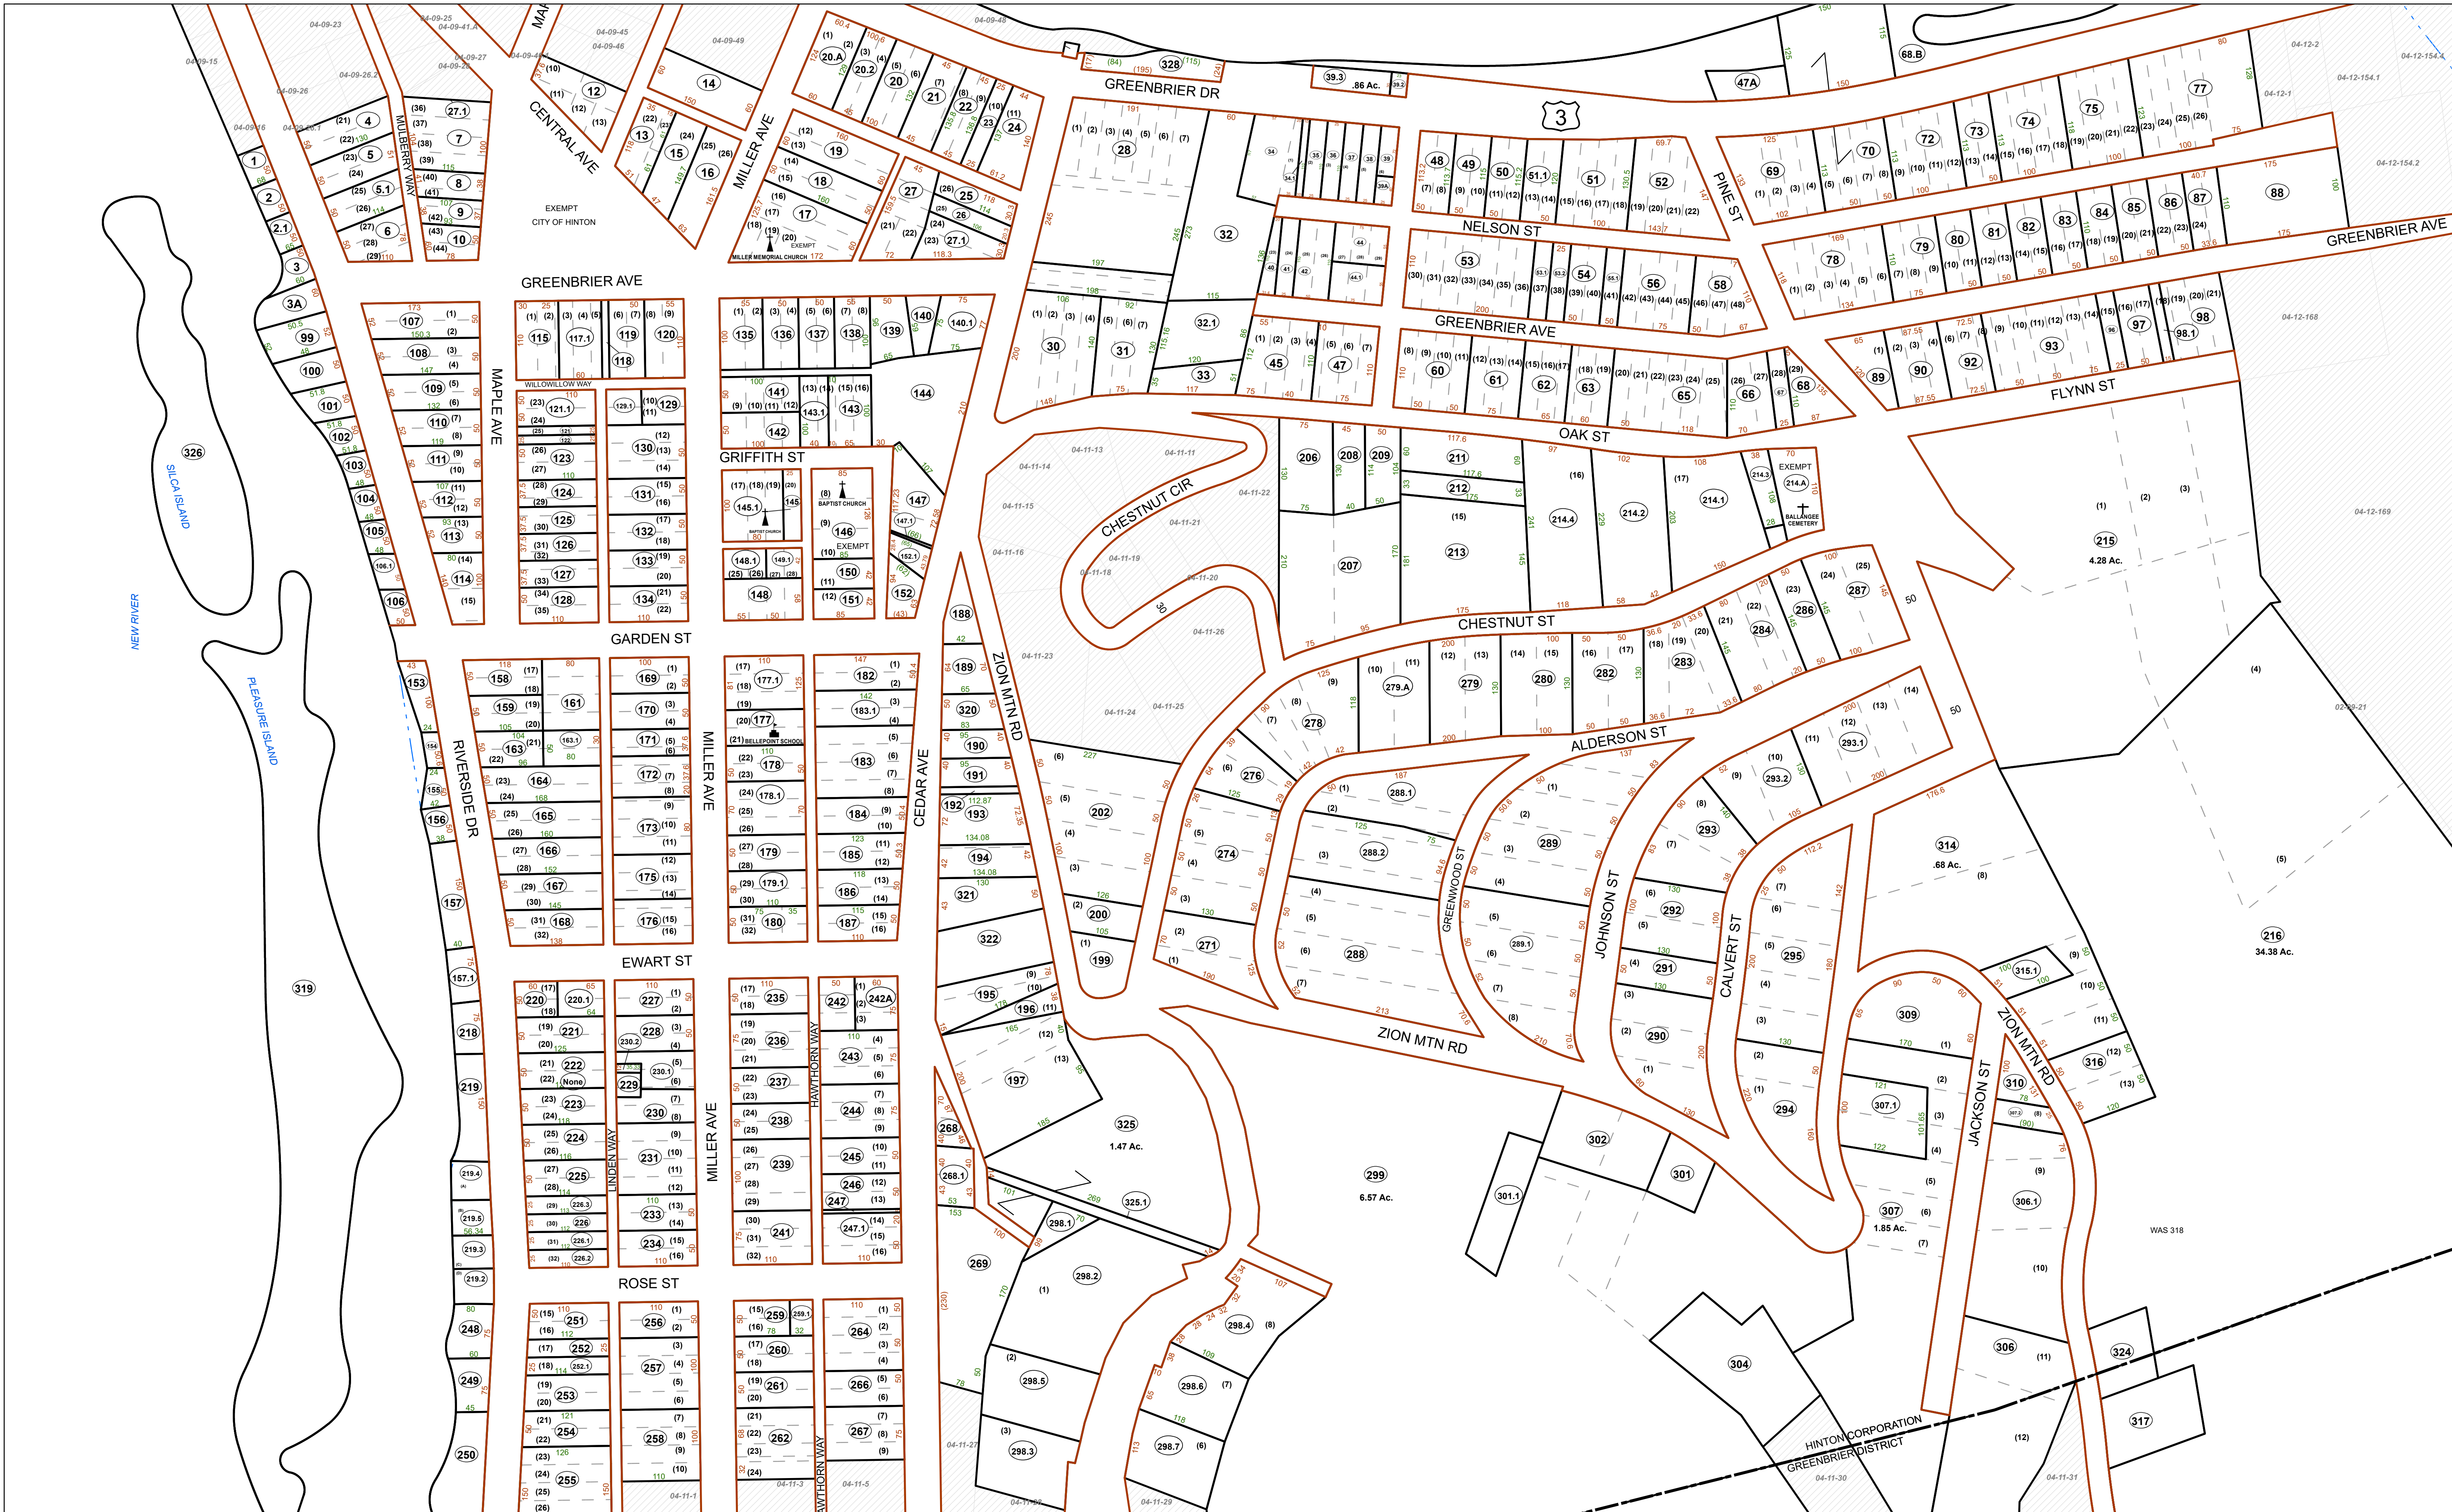

FOR TAX PURPOSES ONLY


Prepared By:

Greg Vandall
Summers County Assessor

Legend
Property Line ——— Original Lot Line ———
Road Right of Way ——— Lot Number (15)
Corporation Line ——— Parcel Number (99)
District Line ——— Water ———
County Line ——— Railroad ———

R	1	Revised 6/1/16	9		17
e	2	Revised 12/30/2016	10		18
v	3	Revised 10/30/2016	11		19
i	4	Revised 02/24/2021	12		20
s	5	Revised 01/27/2022	13		21
	6	Revised 01/23/2024	14		22
	7		15		23
	8		16		24

STATE OF WEST VIRGINIA
COUNTY OF SUMMERS
Office of Assessor

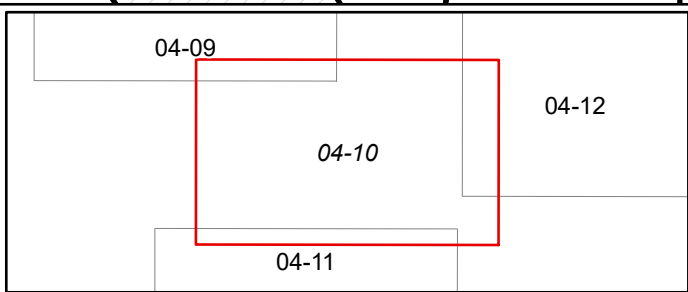

HINTON CORP

Map: 10

Date, Aerial Photography: 2018

Date, Map: 1/23/2024

Scale: 1" = 100'