


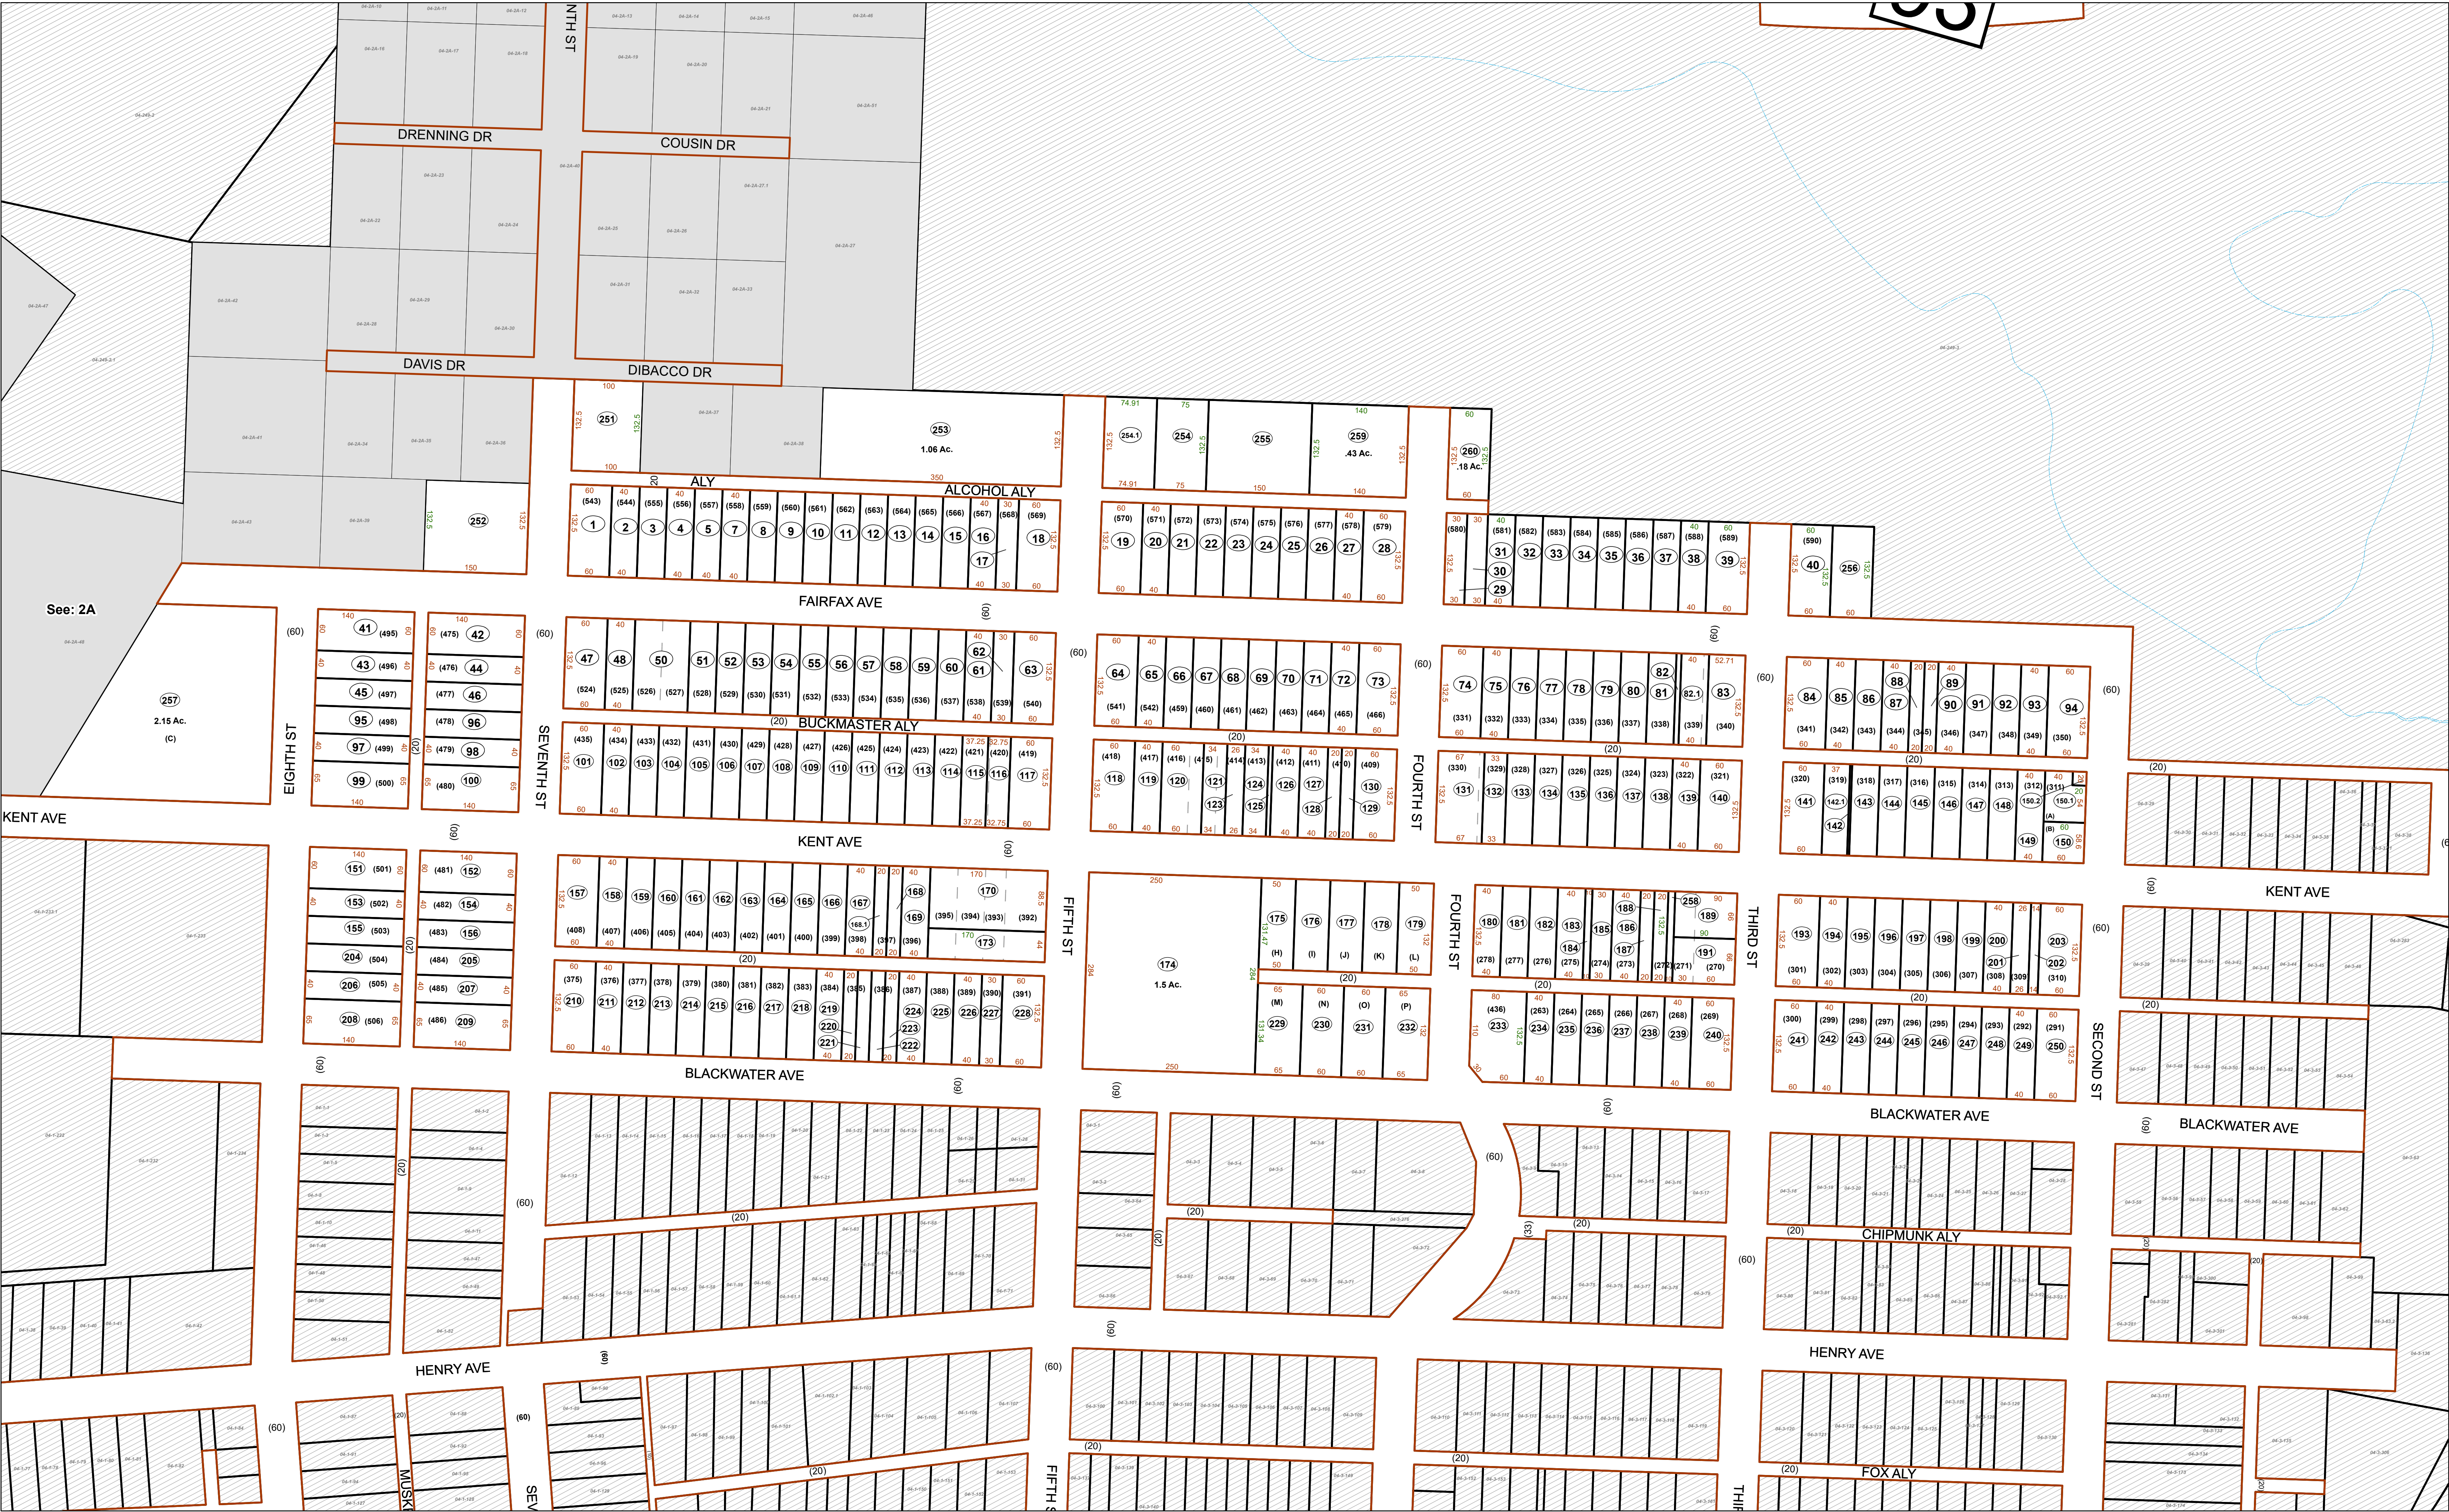

FOR TAX PURPOSES ONLY

Prepared By:
James 'Chris' Micheal
Tucker County Assessor

Property Line
Road Right of Way
Corporation Line
District Line
County Line

Legend

Original Lot Line
Lot Number
Parcel Number
Water
Railroad

(15)


(99)

(15)

(99)

R	1	Revised 6/28/2021	9		17
e	2	Revised 1/17/2024	10		18
v	3		11		19
i	4		12		20
s	5		13		21
i	6		14		22
o	7		15		23
n	8		16		24

STATE OF WEST VIRGINIA
COUNTY OF TUCKER
Office of Assessor

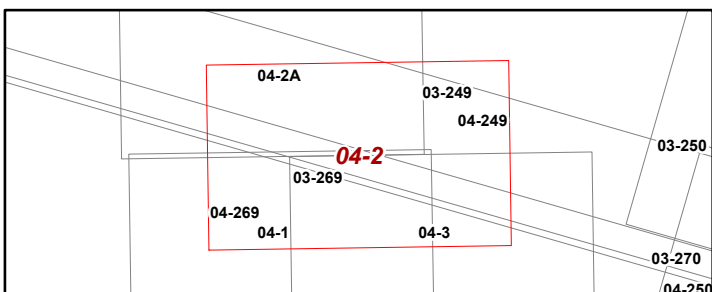

N

DAVIS CORPORATION
Map: 2
Date, Aerial Photography: 2019
Date, Map: 1/17/2024
Scale: 1 inch = 100 feet