


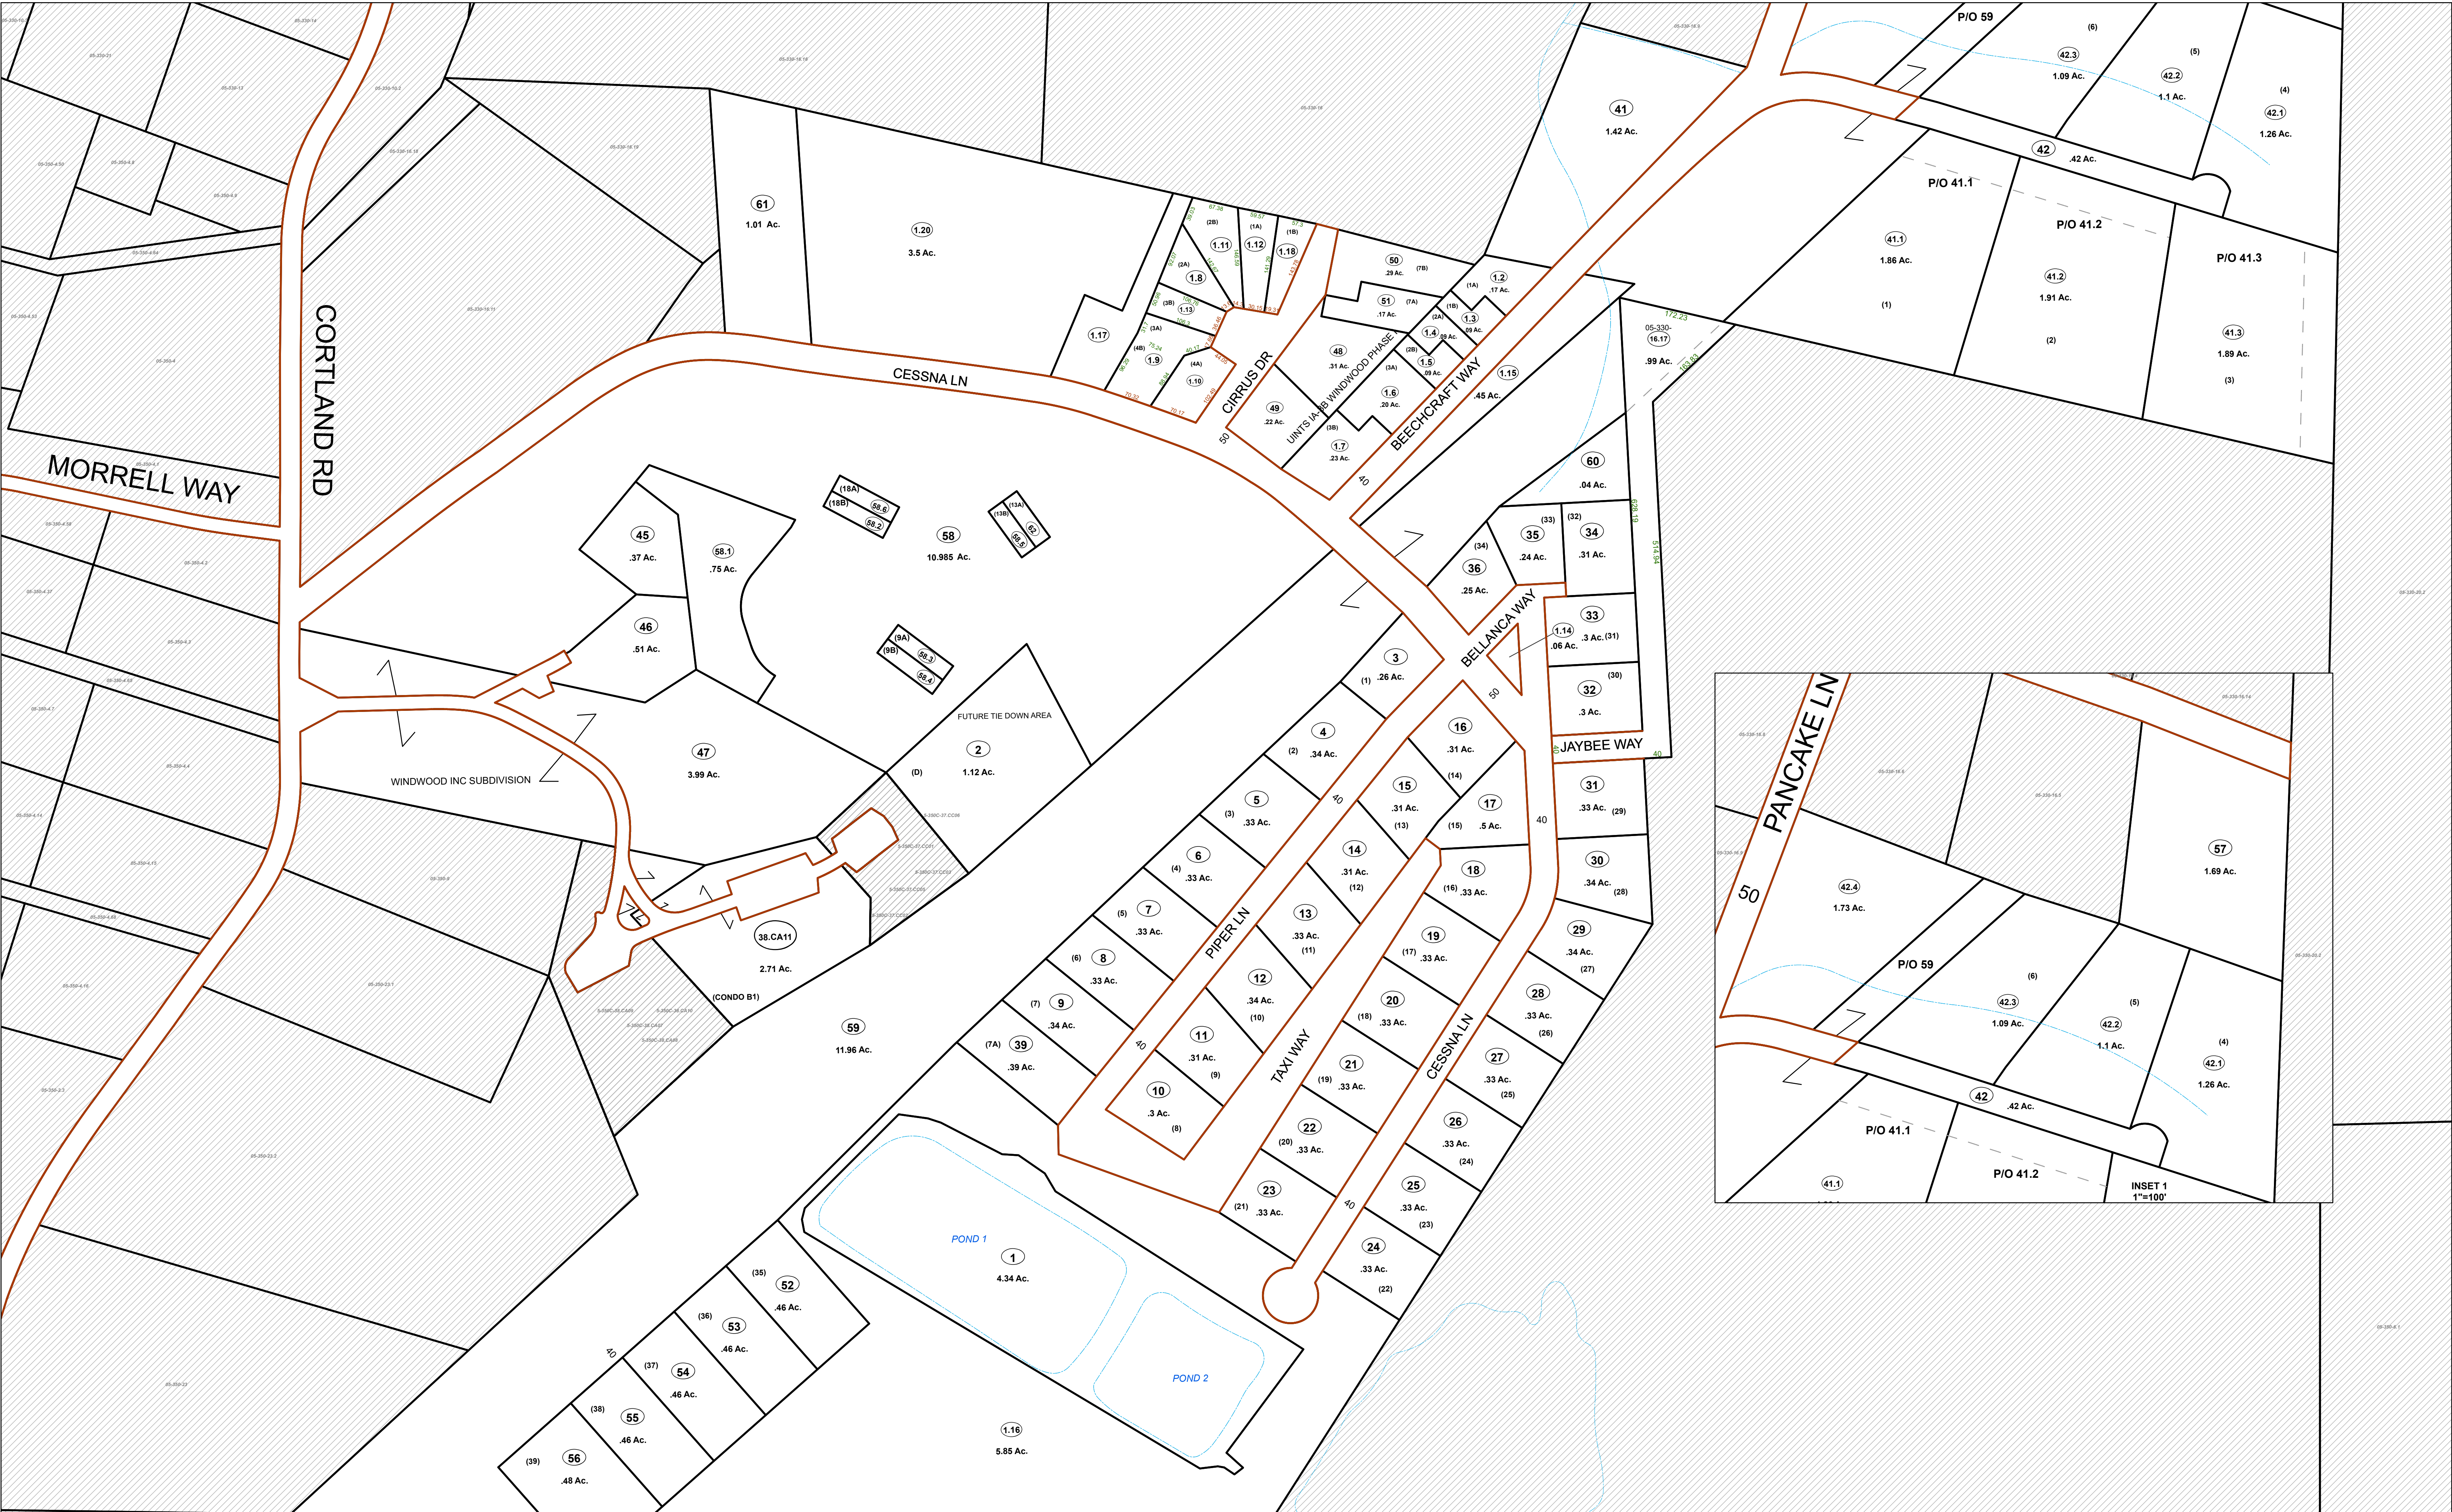


FOR TAX PURPOSES ONLY

Prepared By:
James 'Chris' Micheal
Tucker County Assessor

Legend		
Property Line	Original Lot Line	(15)
Road Right of Way	Lot Number	(99)
Corporation Line	Parcel Number	
District Line	Water	
County Line	Railroad	

Revisions	1	Revised 6/28/2021	9		17
	2	Revised 1/17/2024	10		18
	3		11		19
	4		12		20
	5		13		21
	6		14		22
	7		15		23
	8		16		24

STATE OF WEST VIRGINIA
COUNTY OF TUCKER
Office of Assessor

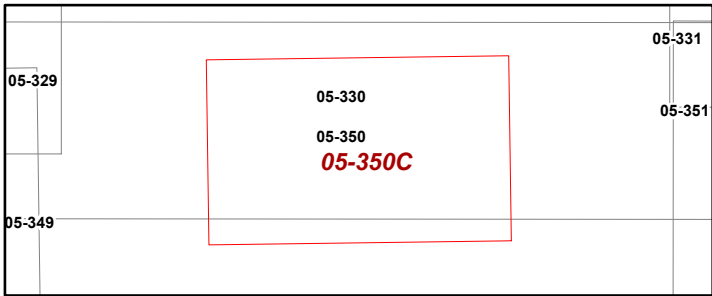

DRY FORK DISTRICT
Map: 350C
Date, Aerial Photography: 2019
Date, Map: 1/17/2024
Scale: 1 inch = 100 feet