


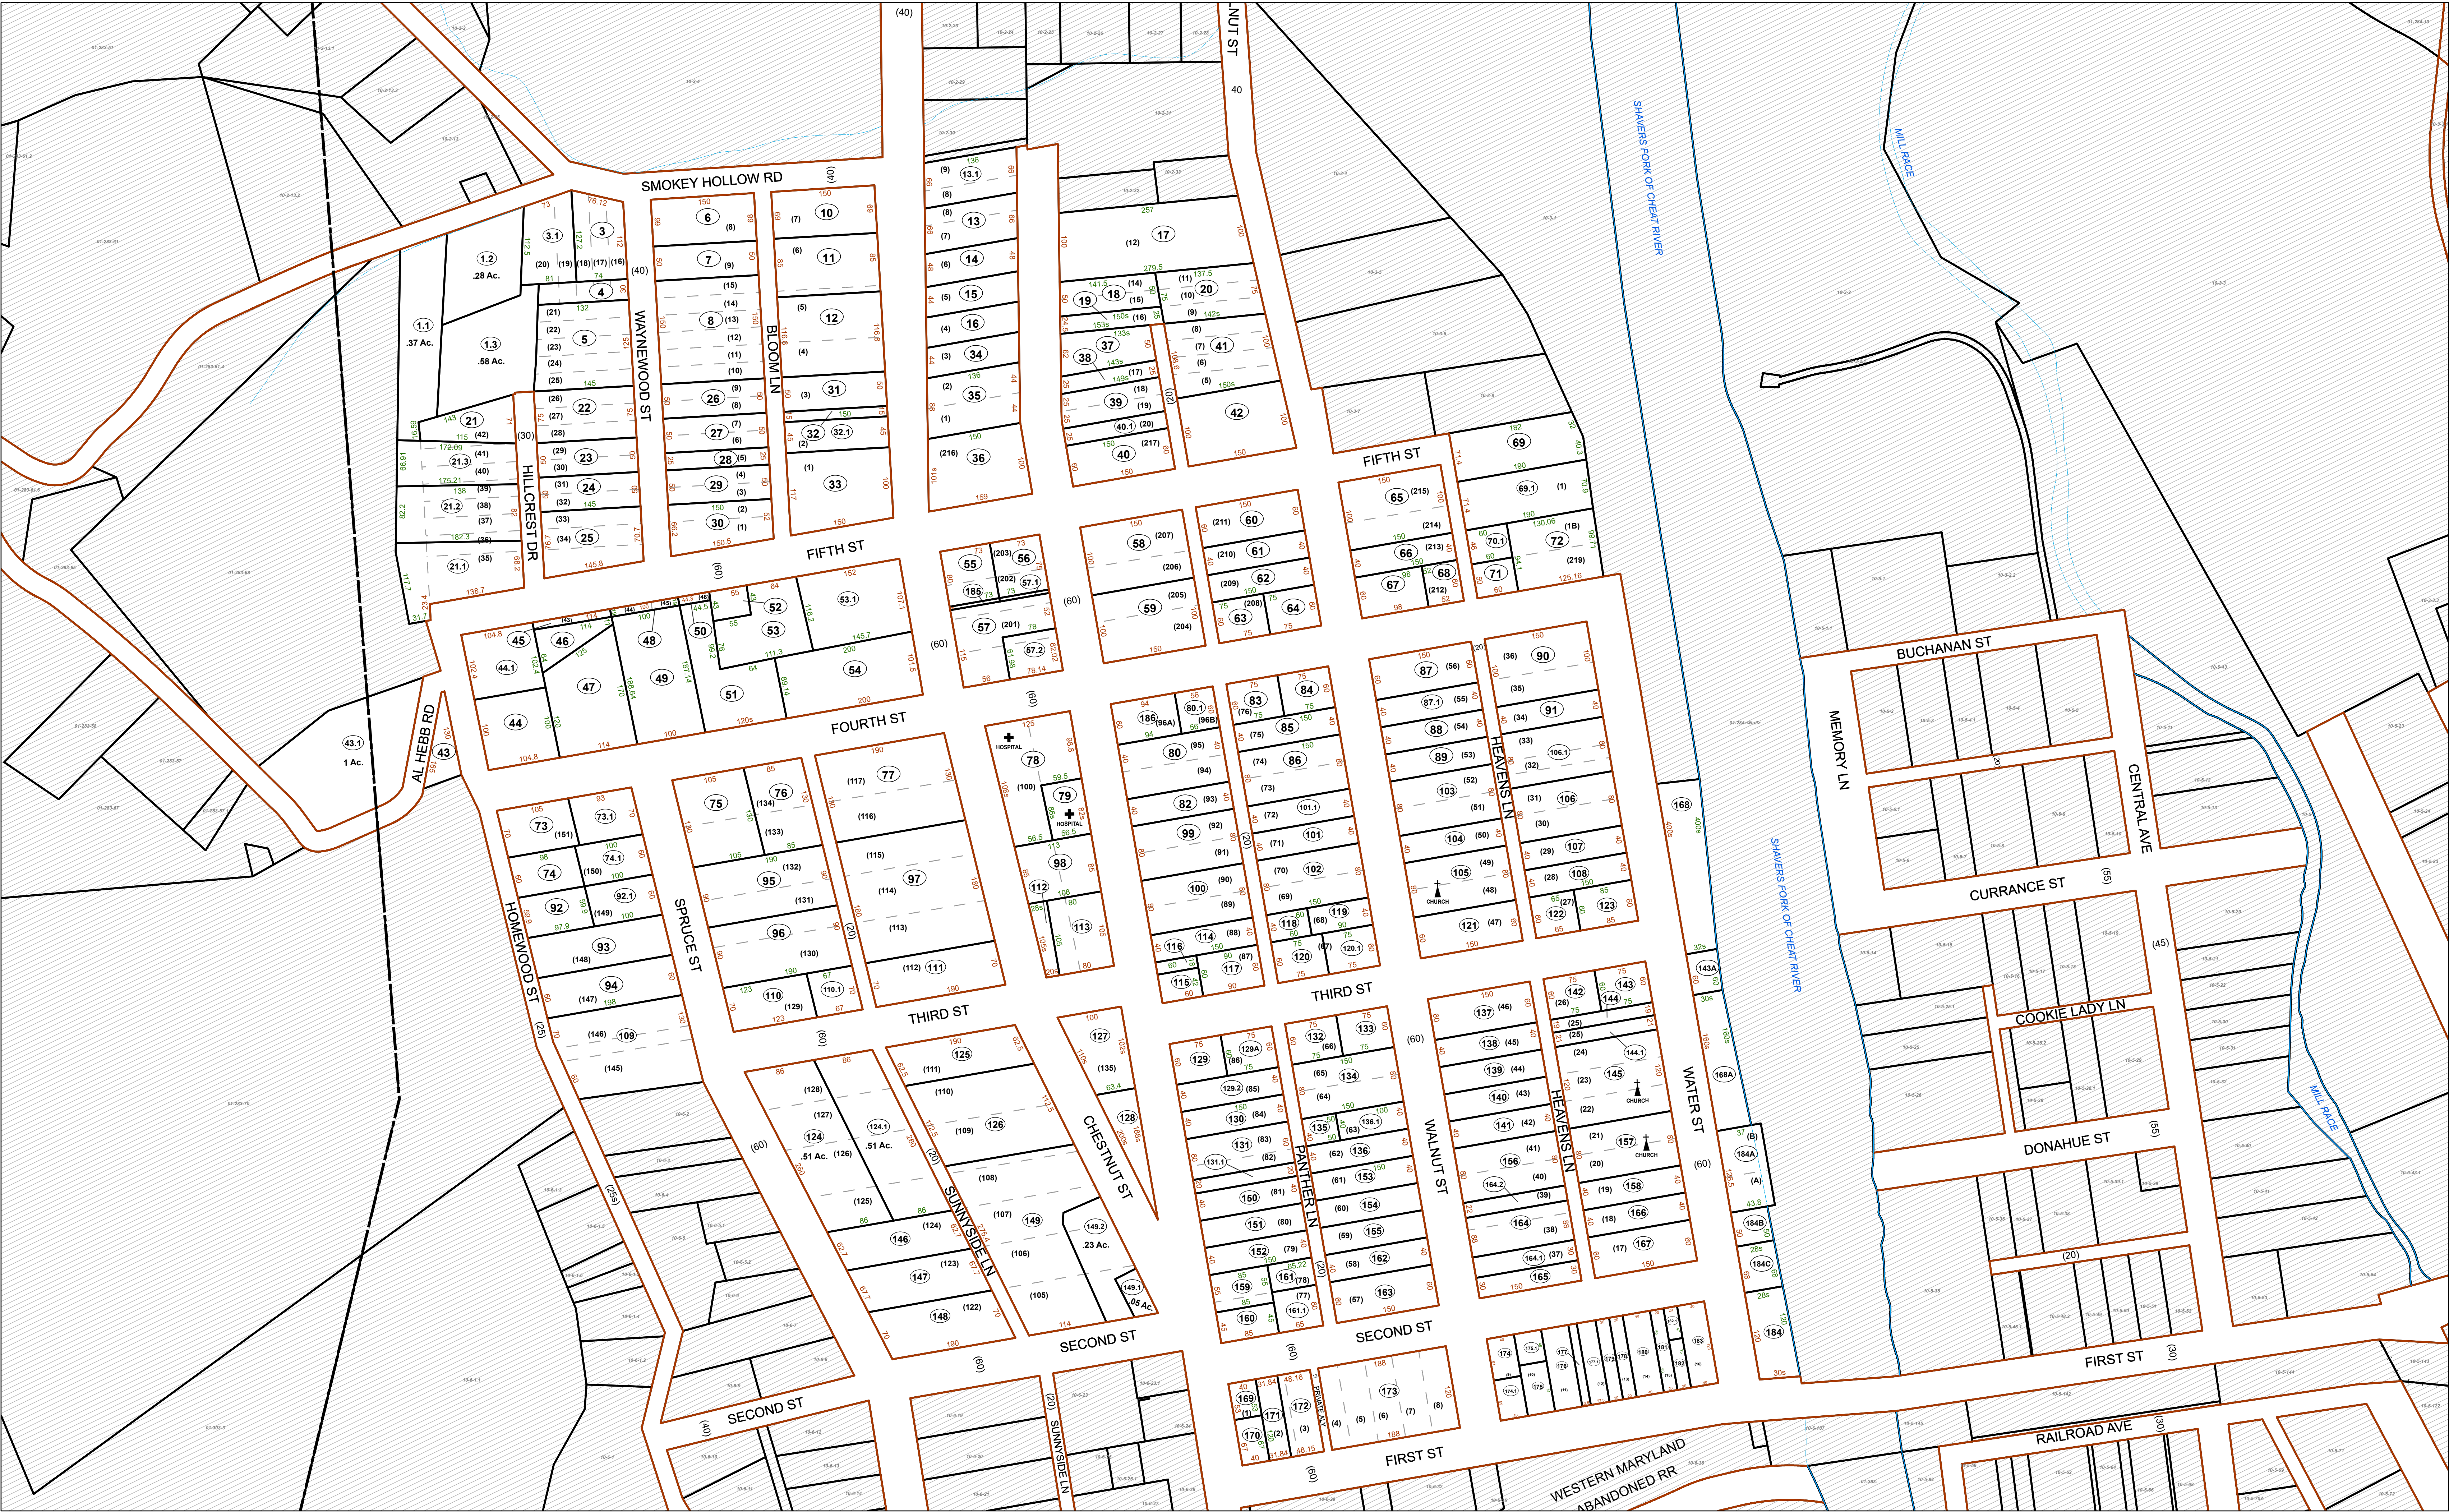


FOR TAX PURPOSES ONLY

Prepared By:
James 'Chris' Micheal
Tucker County Assessor

Legend		
Property Line	Original Lot Line	(15)
Road Right of Way	Lot Number	(99)
Corporation Line	Parcel Number	
District Line	Water	
County Line	Railroad	

R	1	Revised 6/28/2021	9		17
e	2	Revised 1/17/2024	10		18
v	3		11		19
i	4		12		20
s	5		13		21
i	6		14		22
o	7		15		23
n	8		16		24

STATE OF WEST VIRGINIA
COUNTY OF TUCKER
Office of Assessor

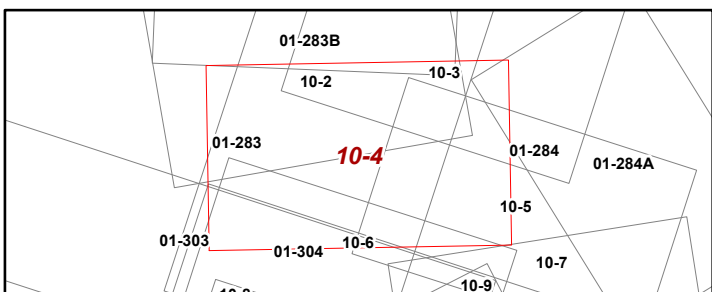

PARSONS CORPORATION
Map: 4
Date, Aerial Photography: 2019
Date, Map: 1/17/2024
Scale: 1 inch = 100 feet