


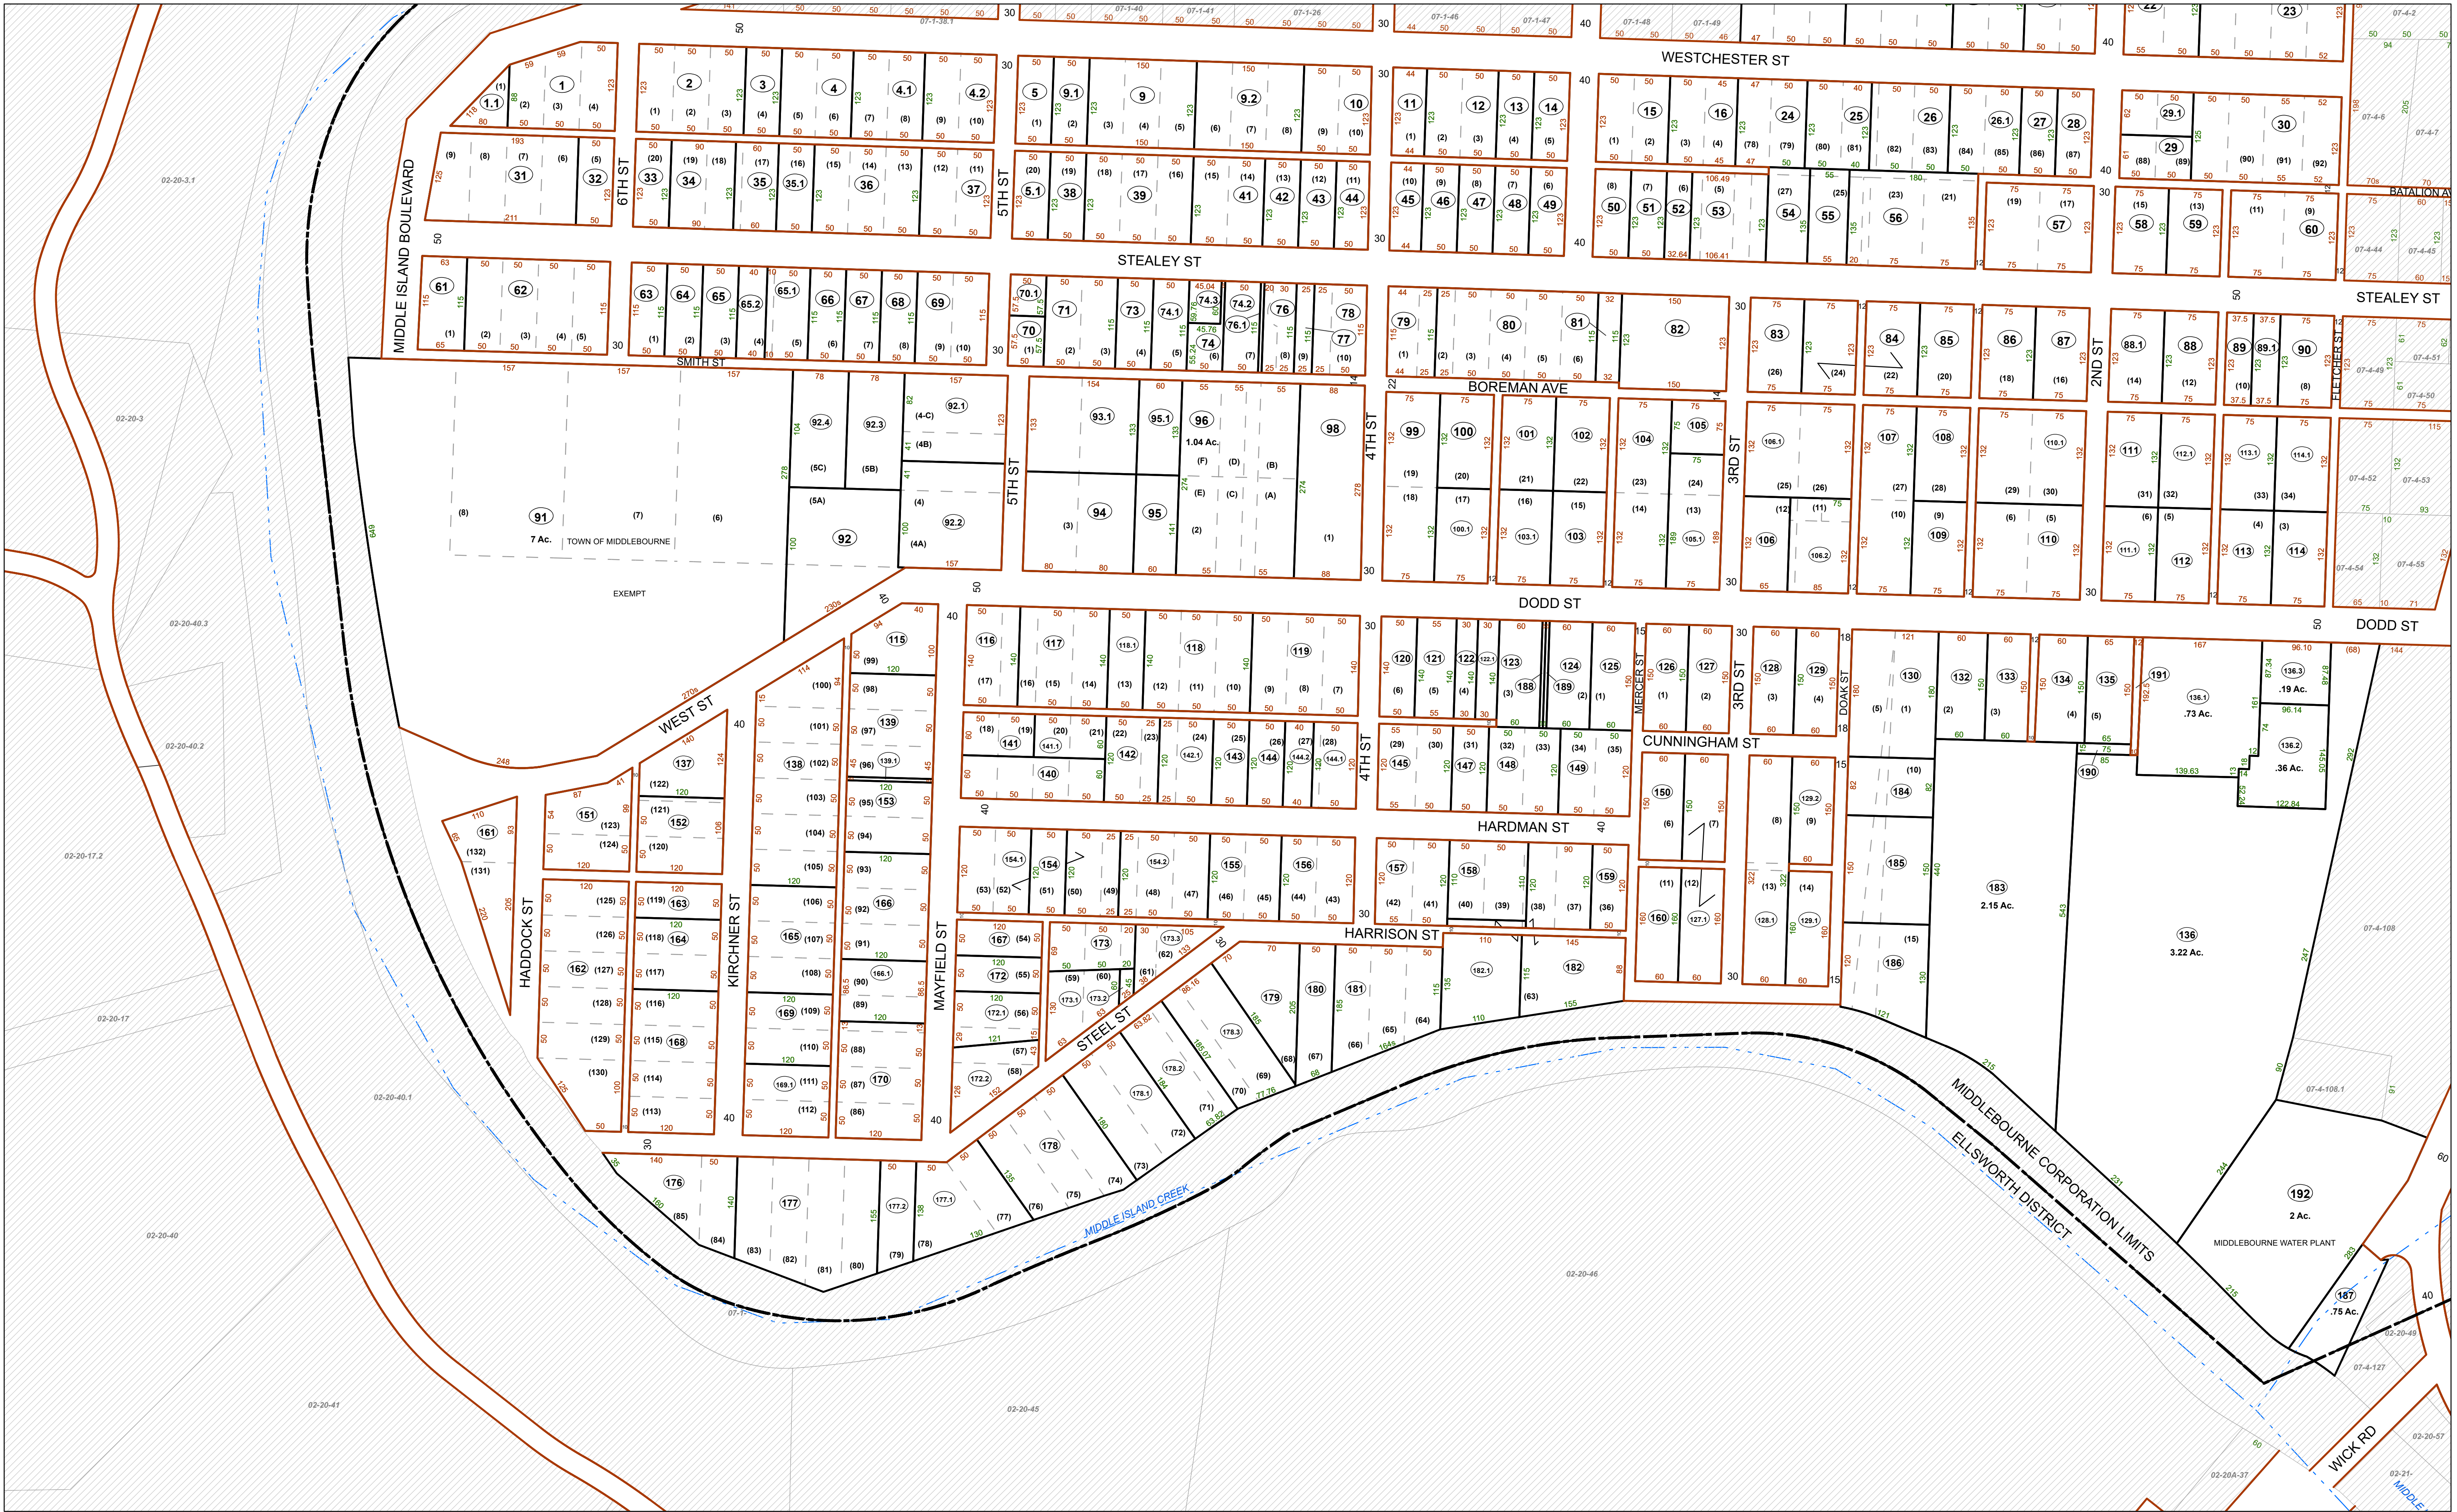


FOR TAX PURPOSES ONLY

Prepared By:
Lisa Jackson
Tyler County Assessor

Legend	
Property Line	Original Lot Line
Road Right of Way	Lot Number (15)
Corporation Line	Parcel Number (99)
District Line	Water
County Line	Railroad

1	Revised 3/8/2019	9		17
2	Revised 2/19/2020	10		18
3	Revised 2/19/2021	11		19
4	Revised 8/25/2022	12		20
5	Revised 1/16/2023	13		21
6	Revised 9/18/2023	14		22
7	Revised 01/16/2024	15		23
8		16		24

STATE OF WEST VIRGINIA
COUNTY OF TYLER
Office of Assessor

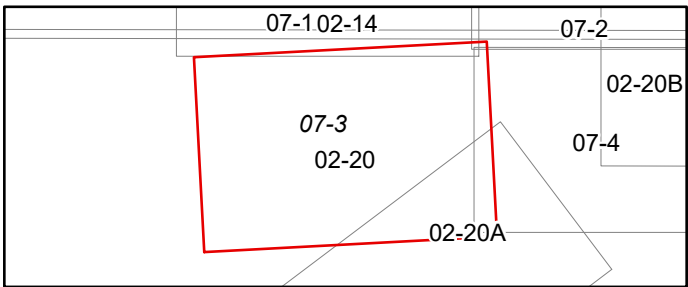

MIDDLEBOURNE CORP
Map: 3

Date, Map: 1/16/2024
Scale: 1" = 100'