


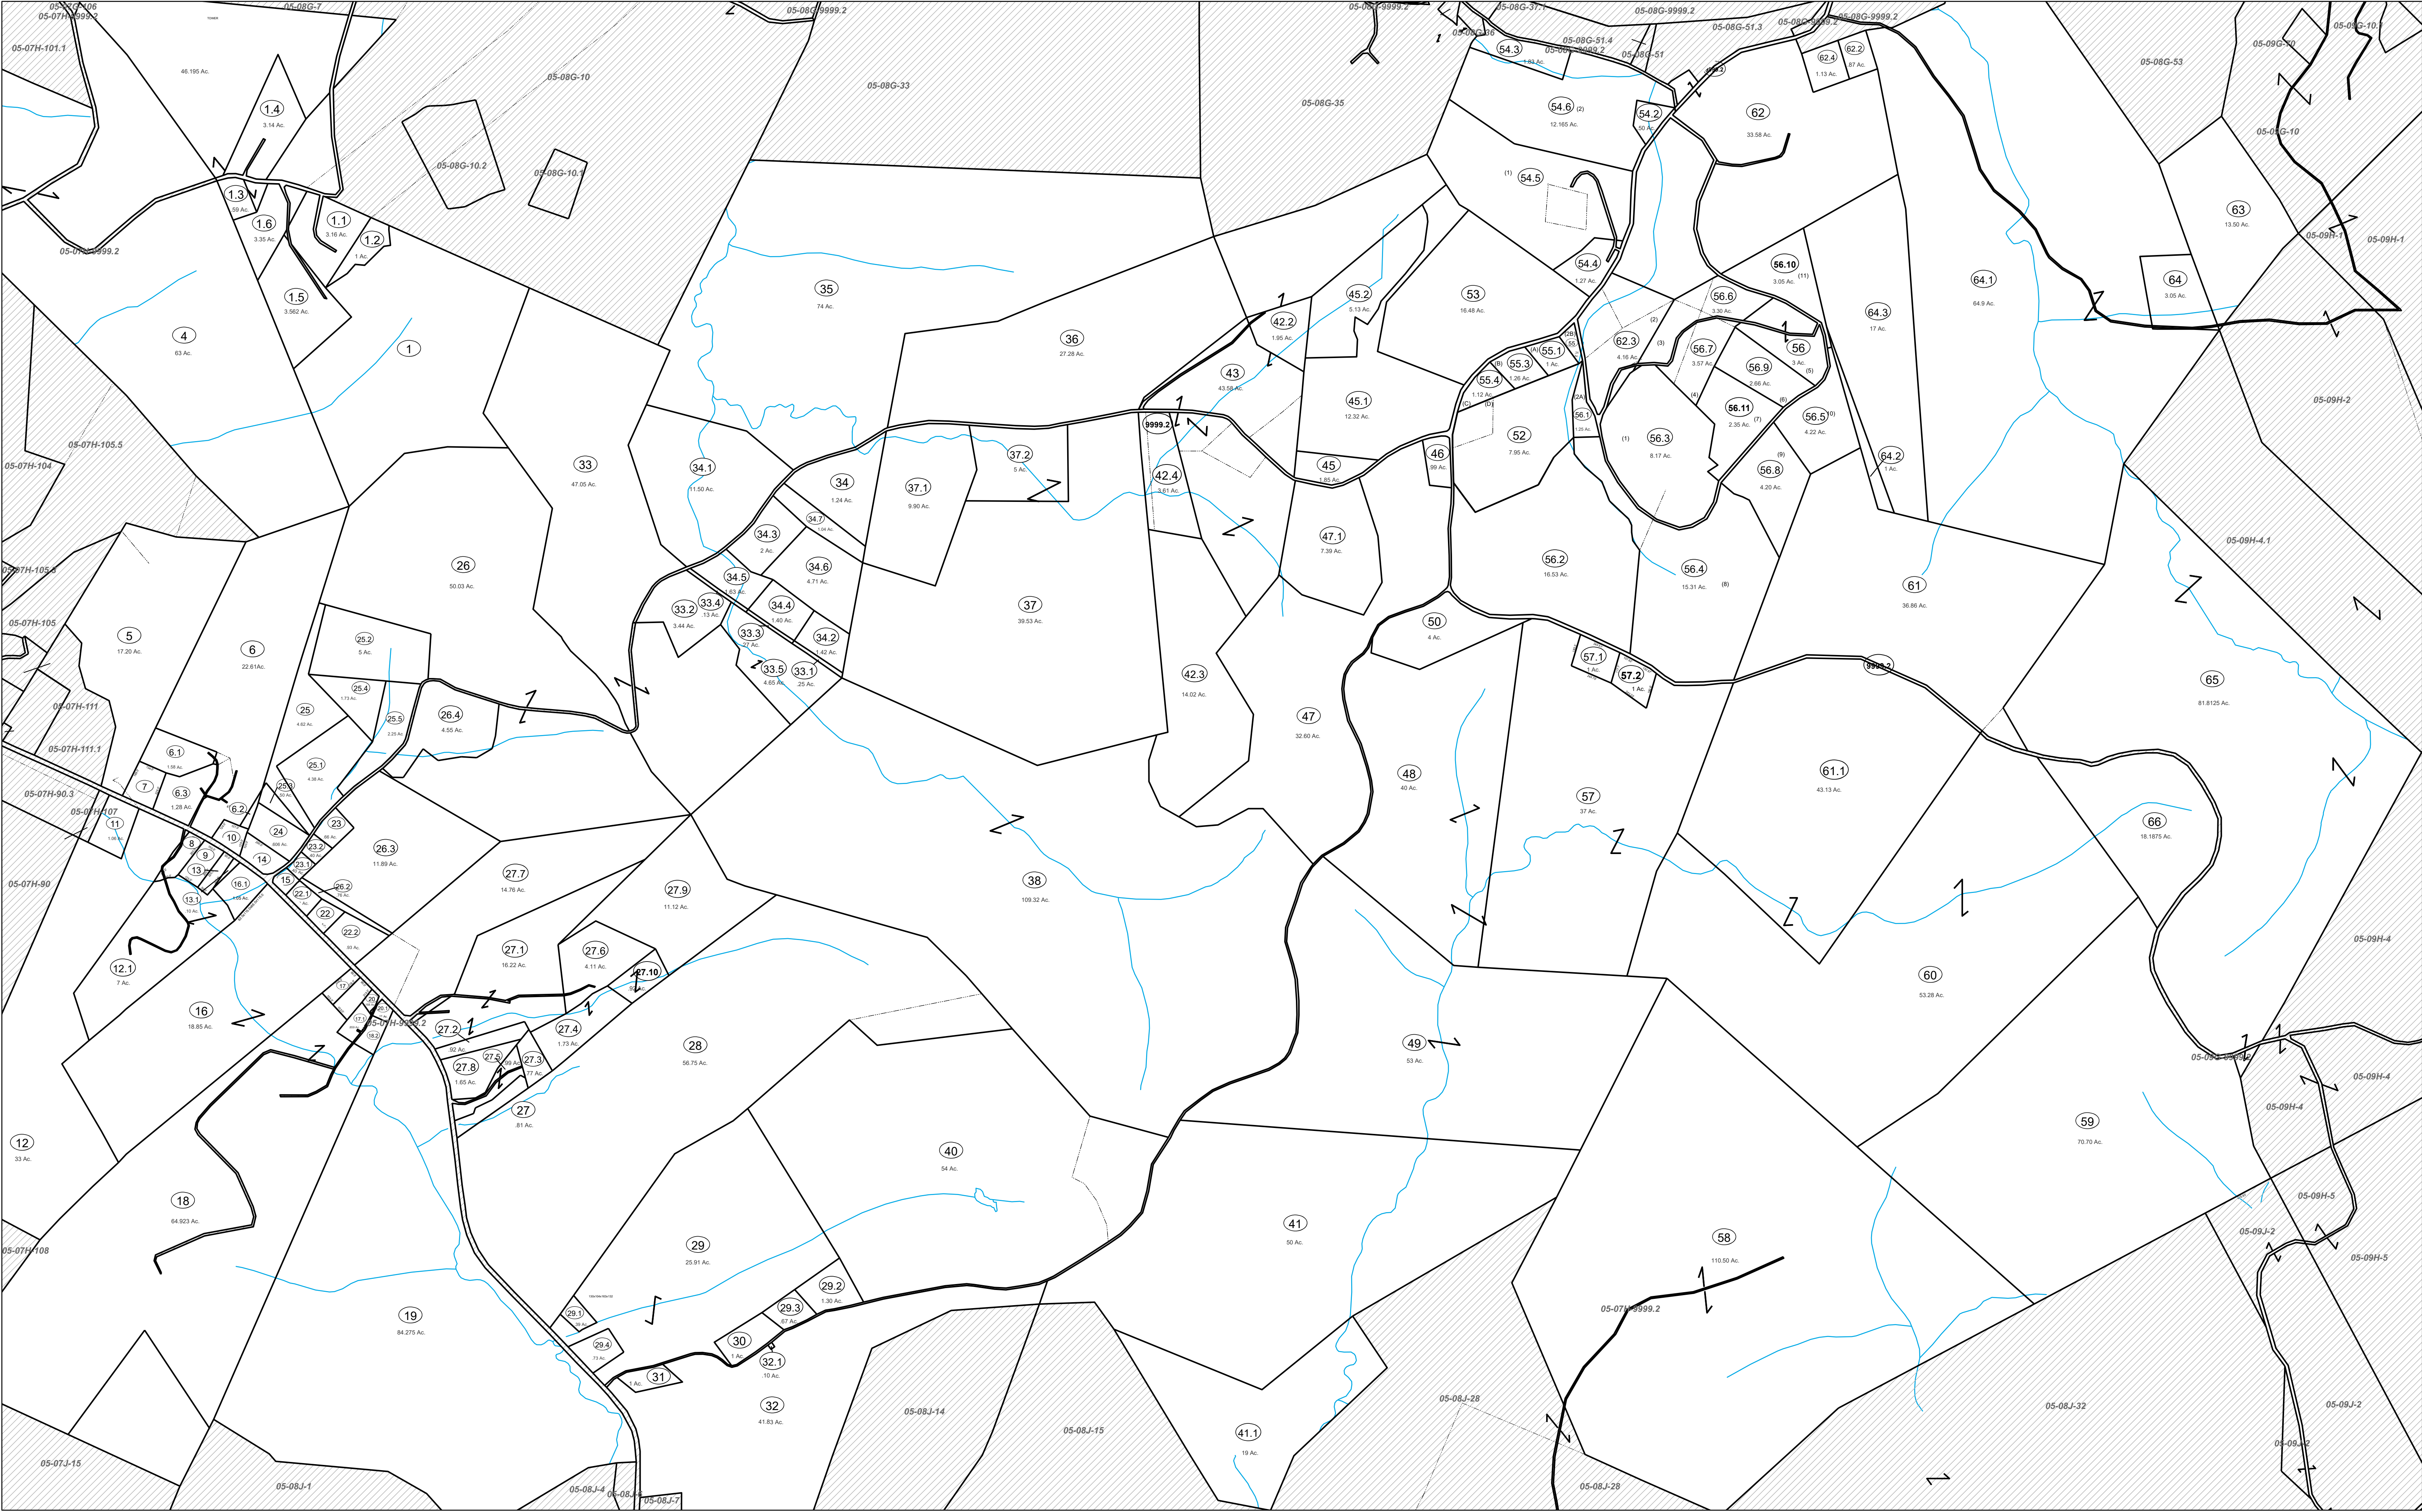

THIS DOCUMENT IS A TAX MAP. It is compiled for the purpose of taxation from available record evidence and has not been field verified. It is not a valid survey plat. The existence of data on this map does not imply any "official" status to such data. The Upshur County Assessor's Office assumes no liability that might result from the inappropriate use of this document.


RESTRICTIONS: All tax maps created under the provisions of the reappraisal legislation are the property Assessor of Upshur County, West Virginia and the reproduction, copying, modification, distribution, or sale of any copies thereof without the written permission of the Upshur County Assessor is prohibited by law.

Upshur County Assessor's Office
Dustin Zickefoose-Assessor
Junior McGehee-Mapper

Revised 10/26/2018					
Revised 1/30/2019					
Revised 1/30/2021					
Revised 1/30/2022					
Revised 1/16/2024					

STATE OF WEST VIRGINIA
COUNTY OF UPSHUR
Office of Assessor

	Legend
Property Line	—
Corporation Line	—
County Line	—
Lot Line	— (15)
Parcel Number	— (99)
Water	—
Railroad	—

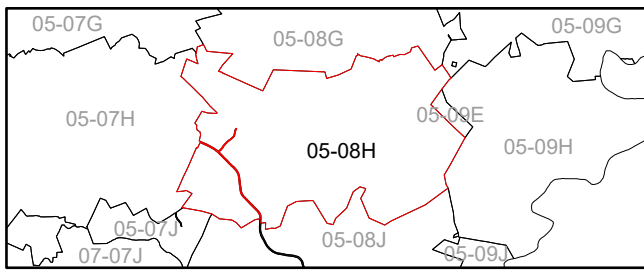

UNION DISTRICT
Map: 08H
Date: 1/16/2024
Scale: 1" = 400'