


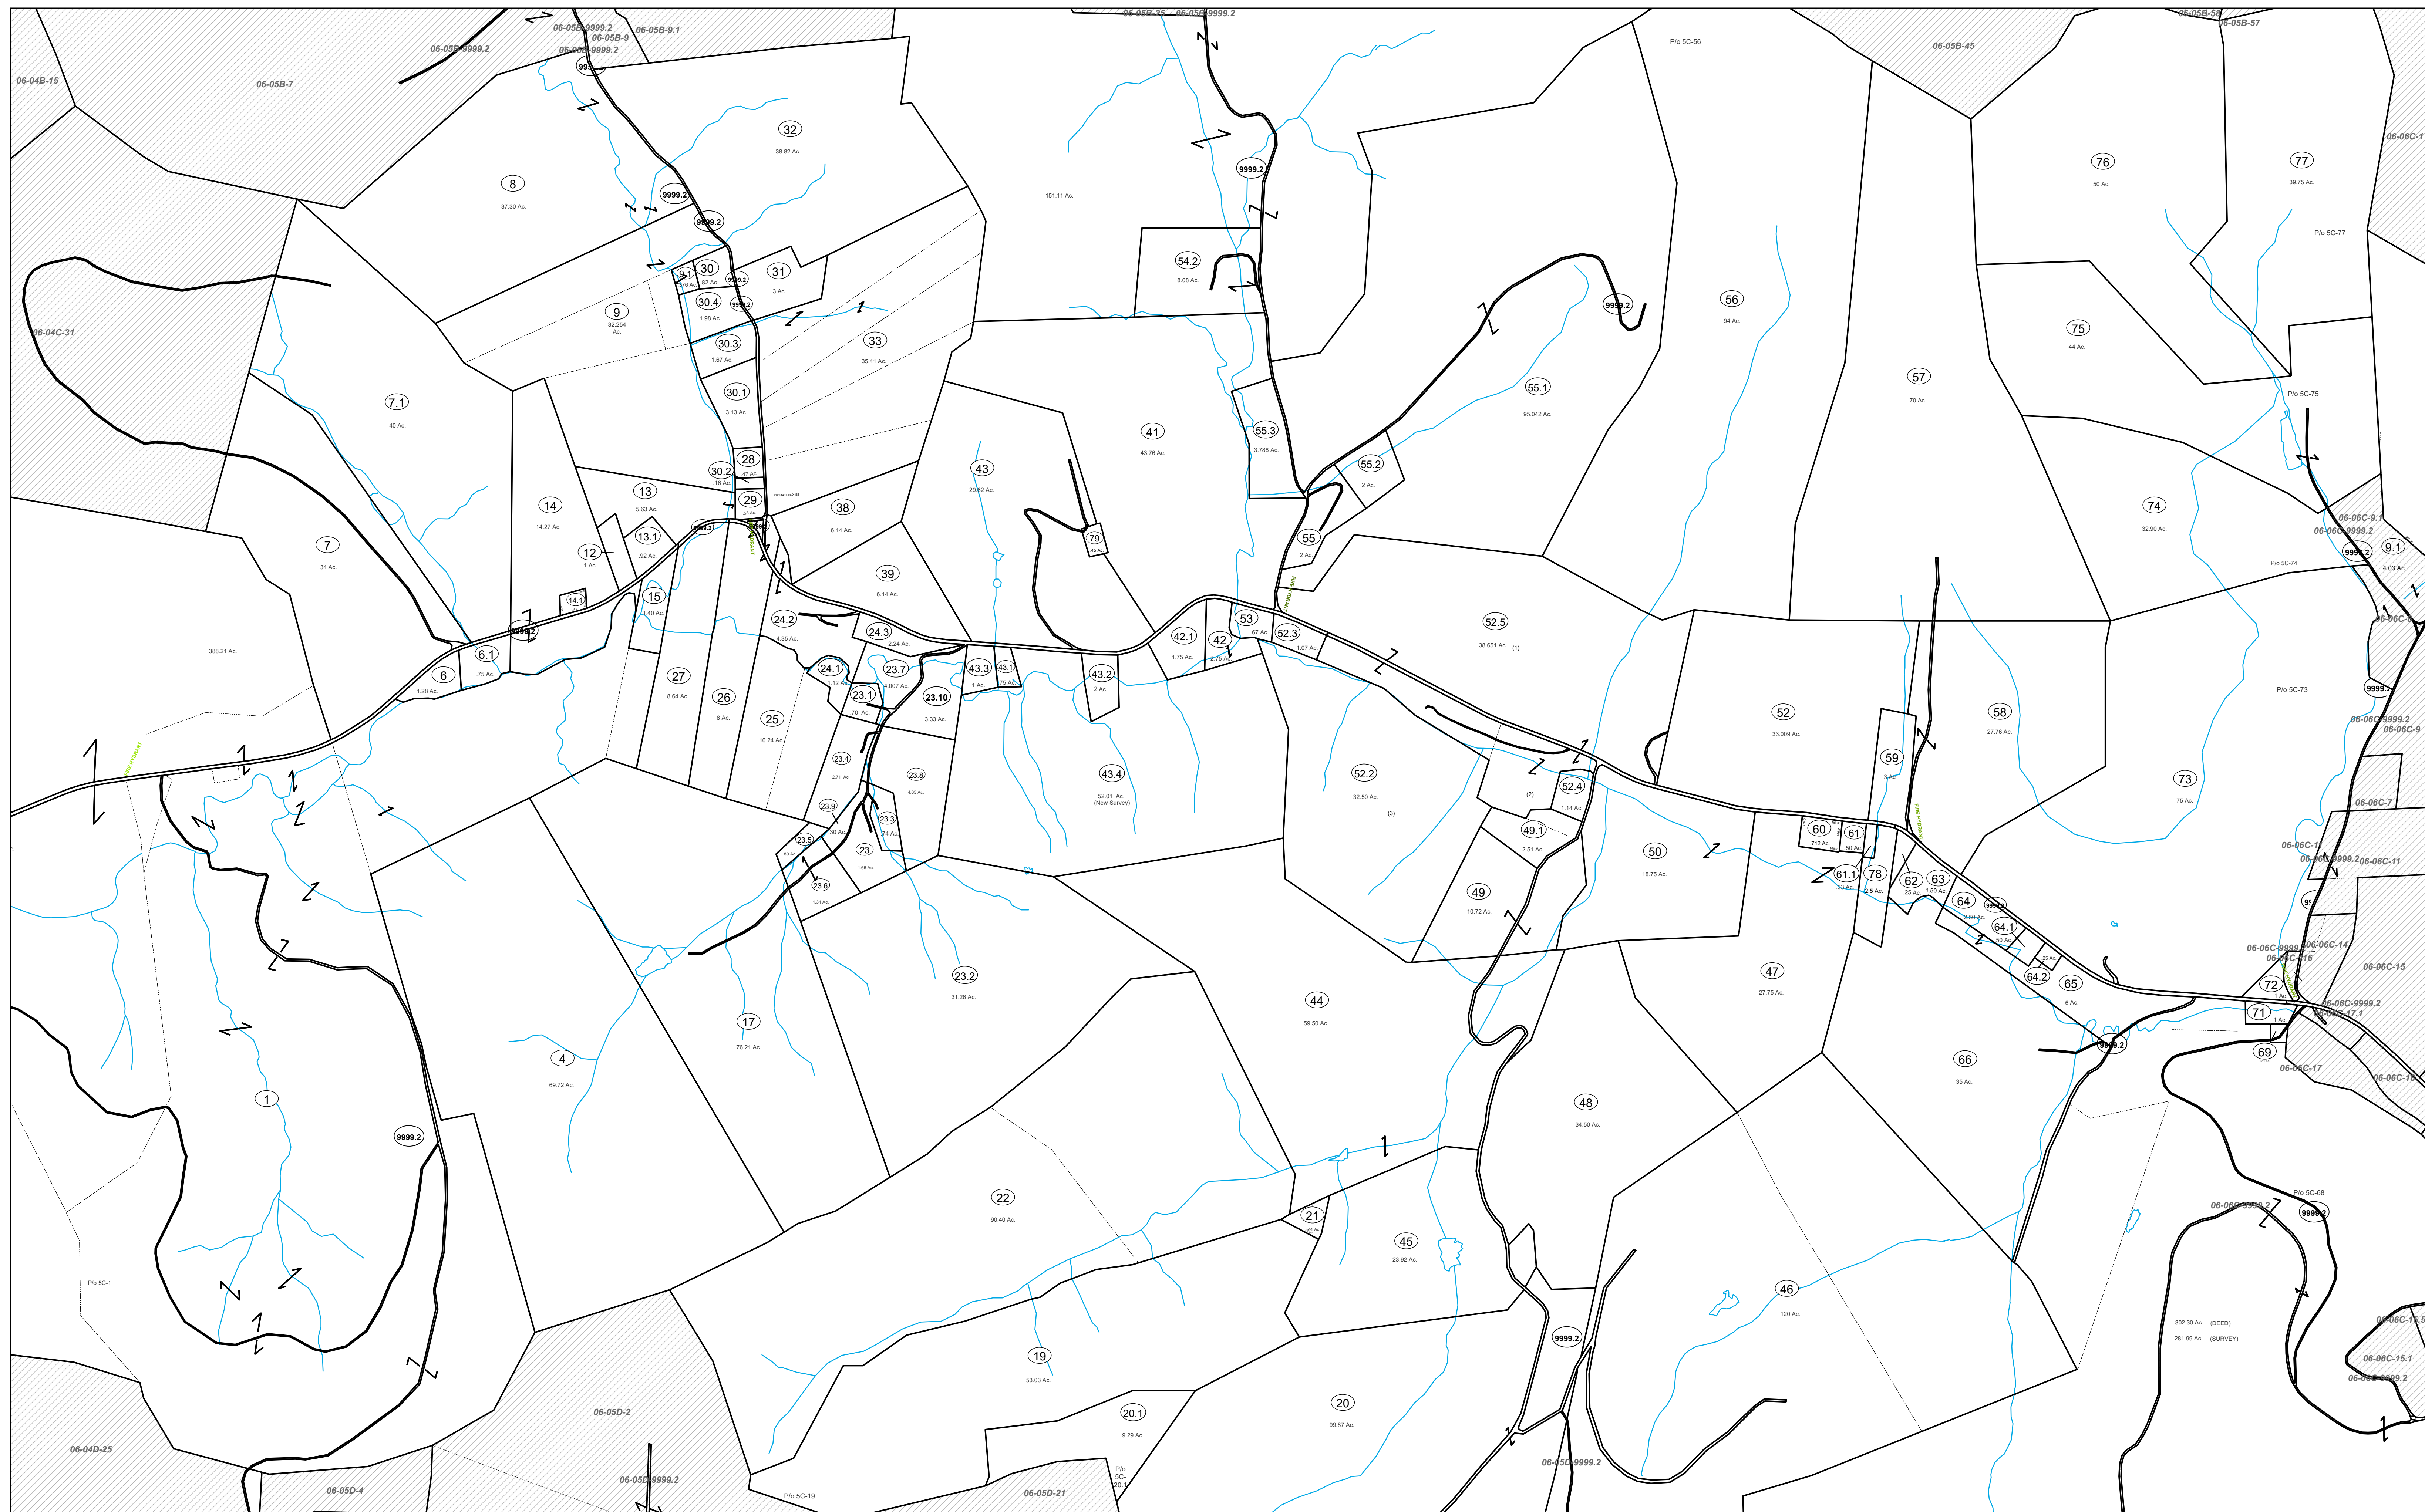

THIS DOCUMENT IS A TAX MAP: It is compiled for the purpose of taxation from available record evidence and has not been field verified. It is not a valid survey plat. The existence of data on this map does not imply any "official" status to such data. The Upshur County Assessor's Office assumes no liability that might result from the inappropriate use of this document.

RESTRICTIONS: All tax maps created under the provisions of the reappraisal legislation are the property Assessor of Upshur County, West Virginia and the reproduction, copying, modification, distribution, or sale of any copies thereof without the written permission of the Upshur County Assessor is prohibited by law.

Upshur County Assessor's Office

Dustin Zickefoose-Assessor

Junior Mcgee-Mapper

	Revised 10/26/2018				
	Revised 1/30/2019				
	Revised 1/30/2021				
	Revised 1/30/2022				
	Revised 1/16/2024				


STATE OF WEST VIRGINIA
COUNTY OF UPSHUR
Office of Assessor

Property Line
Corporation Line
County Line

Legend

end

- Lot Line
- Lot Number
- Parcel Number
- Water
- Railroad

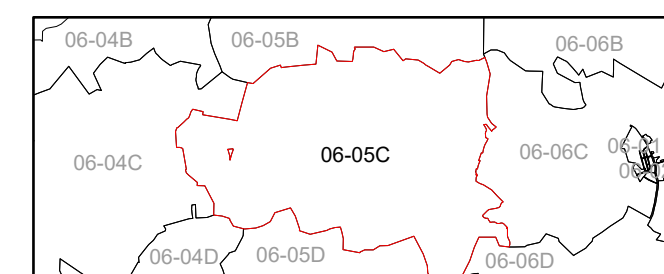

WARREN DISTRICT
Map: 05C
Date, Map: 1/16/2024
Scale: 1" = 400'