


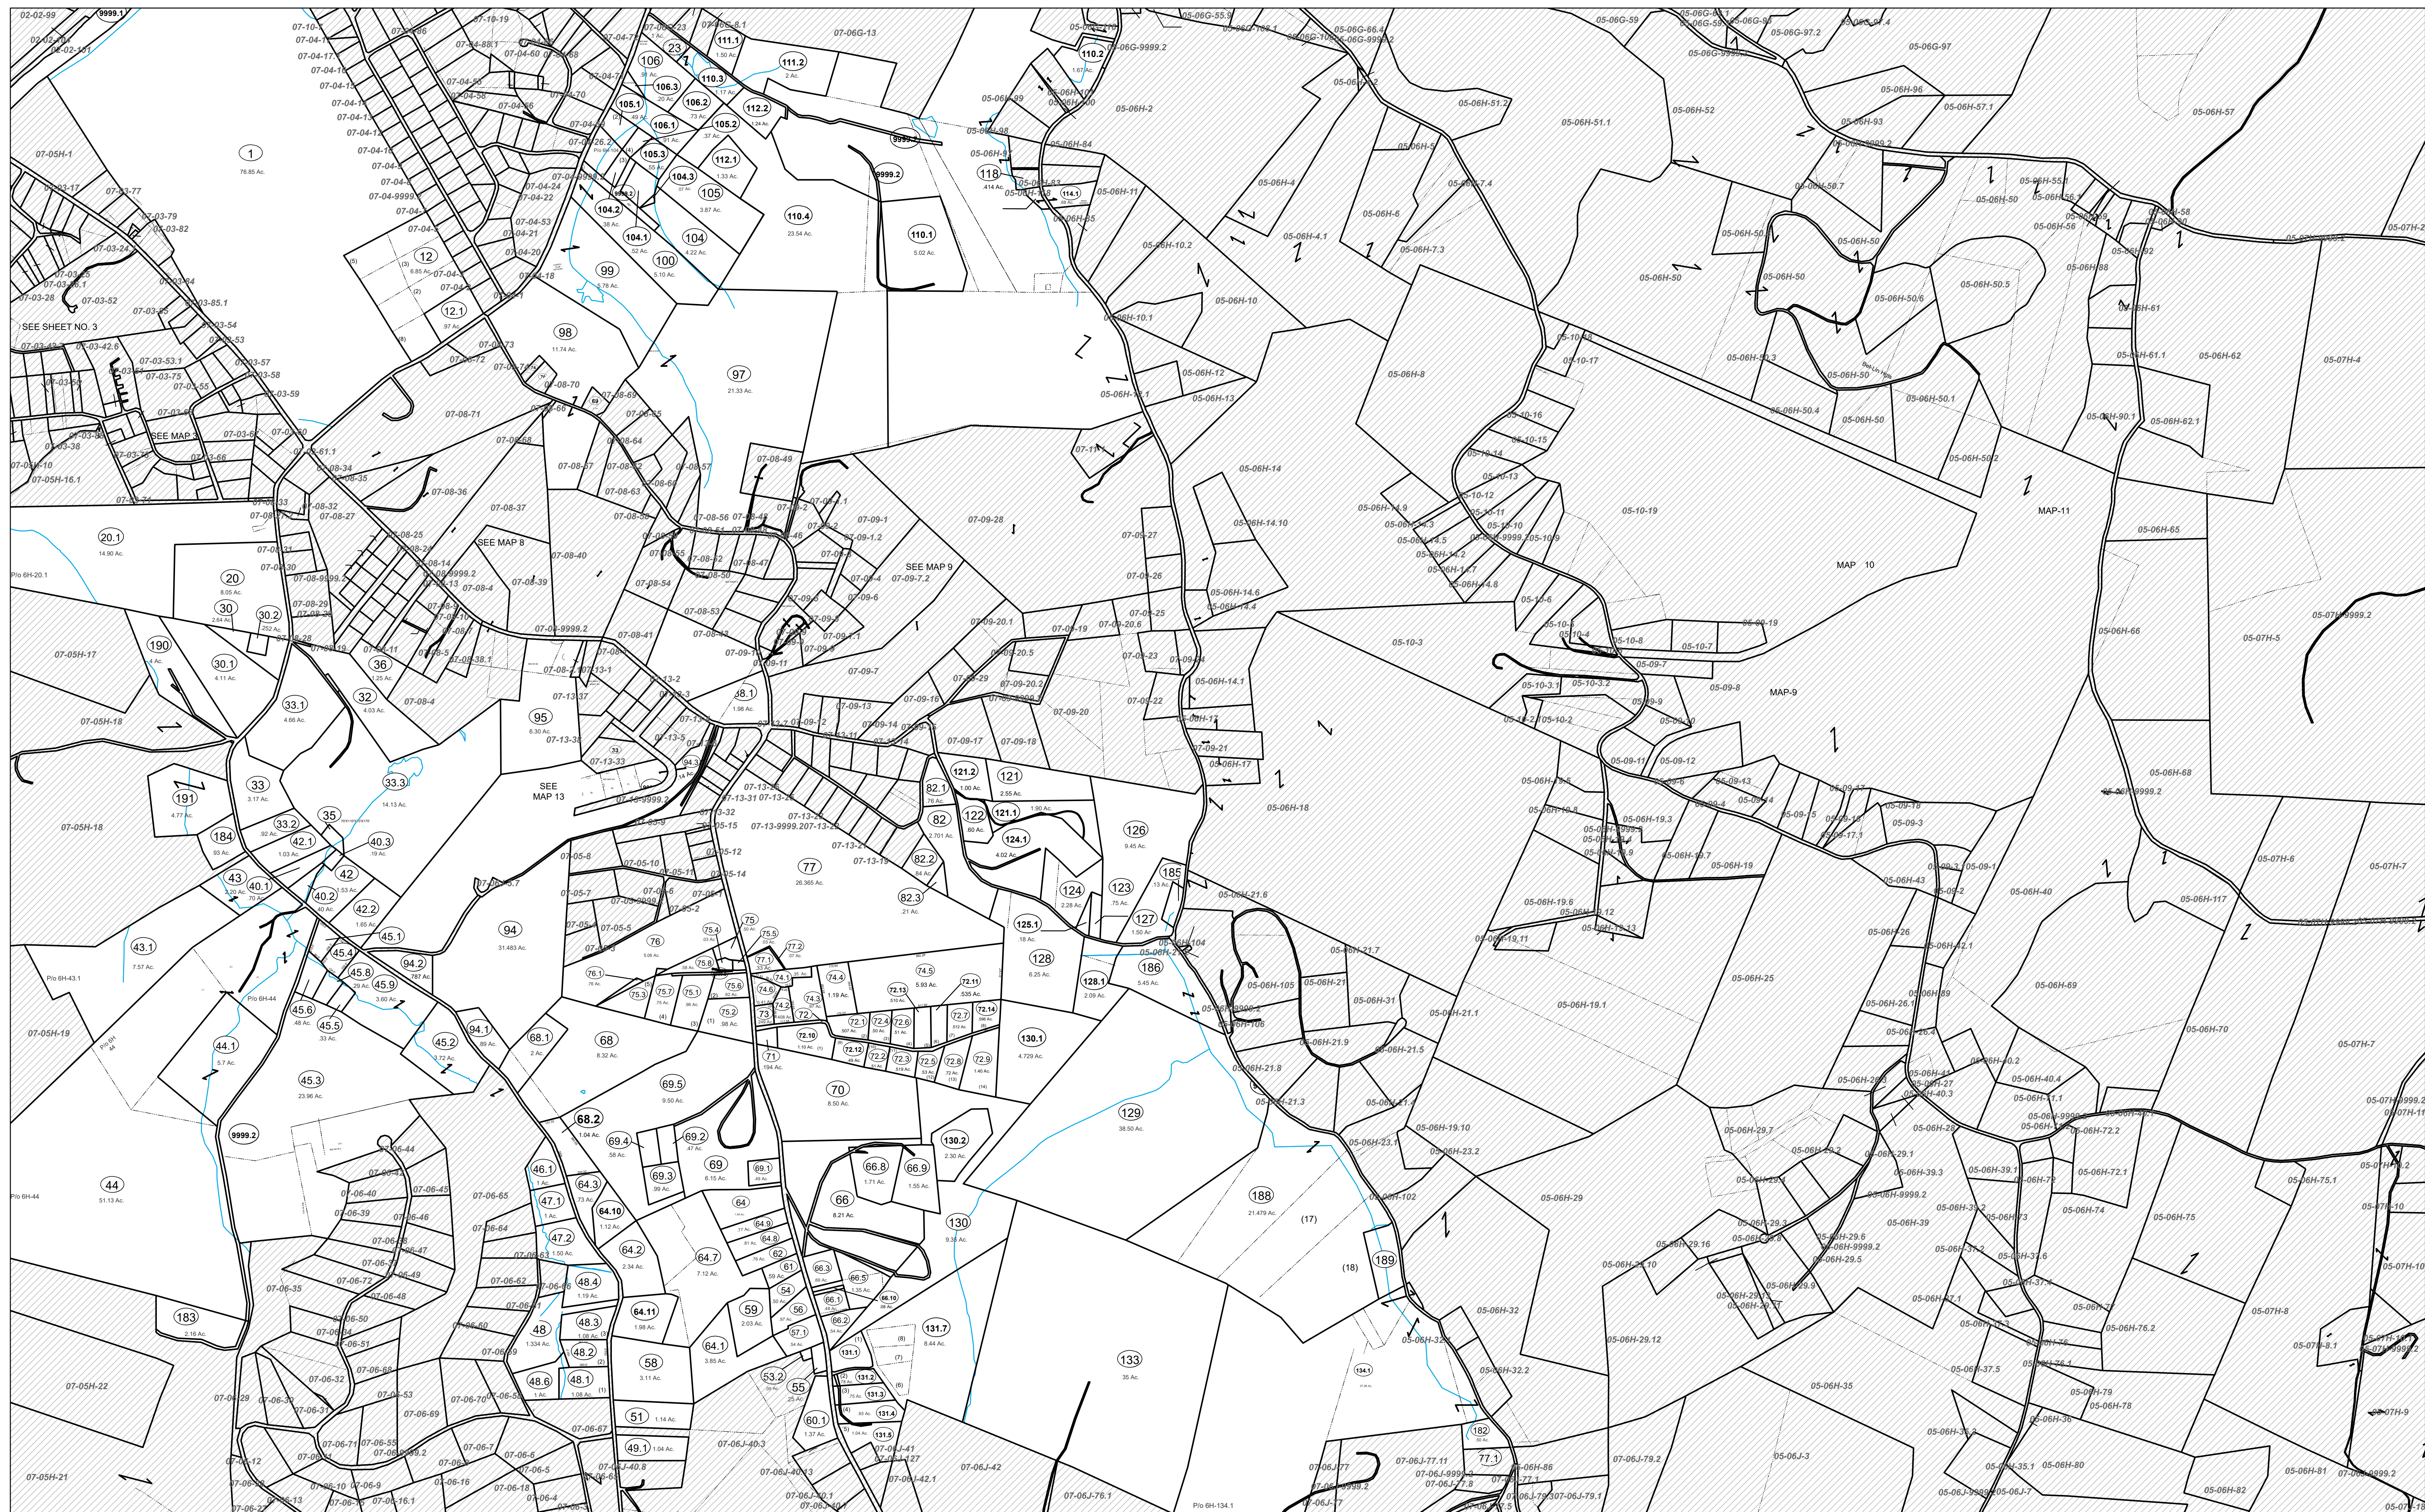

THIS DOCUMENT IS A TAX MAP: It is compiled for the purpose of taxation from available record evidence and has not been field verified. It is not a valid survey plat. The existence of data on this map does not imply any "official" status to such data. The Upshur County Assessor's Office assumes no liability that might result from the inappropriate use of this document.

RESTRICTIONS: All tax maps created under the provisions of the reappraisal legislation are the property Assessor of Upshur County, West Virginia and the reproduction, copying, modification, distribution, or sale of any copies thereof without the written permission of the Upshur County Assessor is prohibited by law.

Upshur County Assessor's Office

Dustin Zickefoose-Assessor

Junior Mcgee-Mapper

Revised 10/26/2018			
Revised 1/30/2019			
Revised 1/30/2021			
Revised 1/30/2022			
Revised 1/16/2024			


STATE OF WEST VIRGINIA
COUNTY OF UPSHUR
Office of Assessor

Property Line
Corporation Line
County Line

Leg

end

- Lot Line
- Lot Number
- Parcel Number
- Water
- Railroad

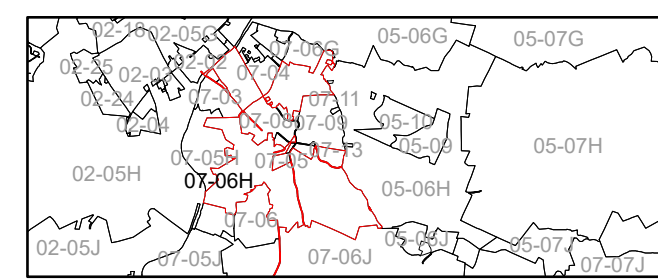

WASHINGTON DISTRICT
Map: 06H
Date, Map: 1/16/2024
Scale: 1" = 400'