


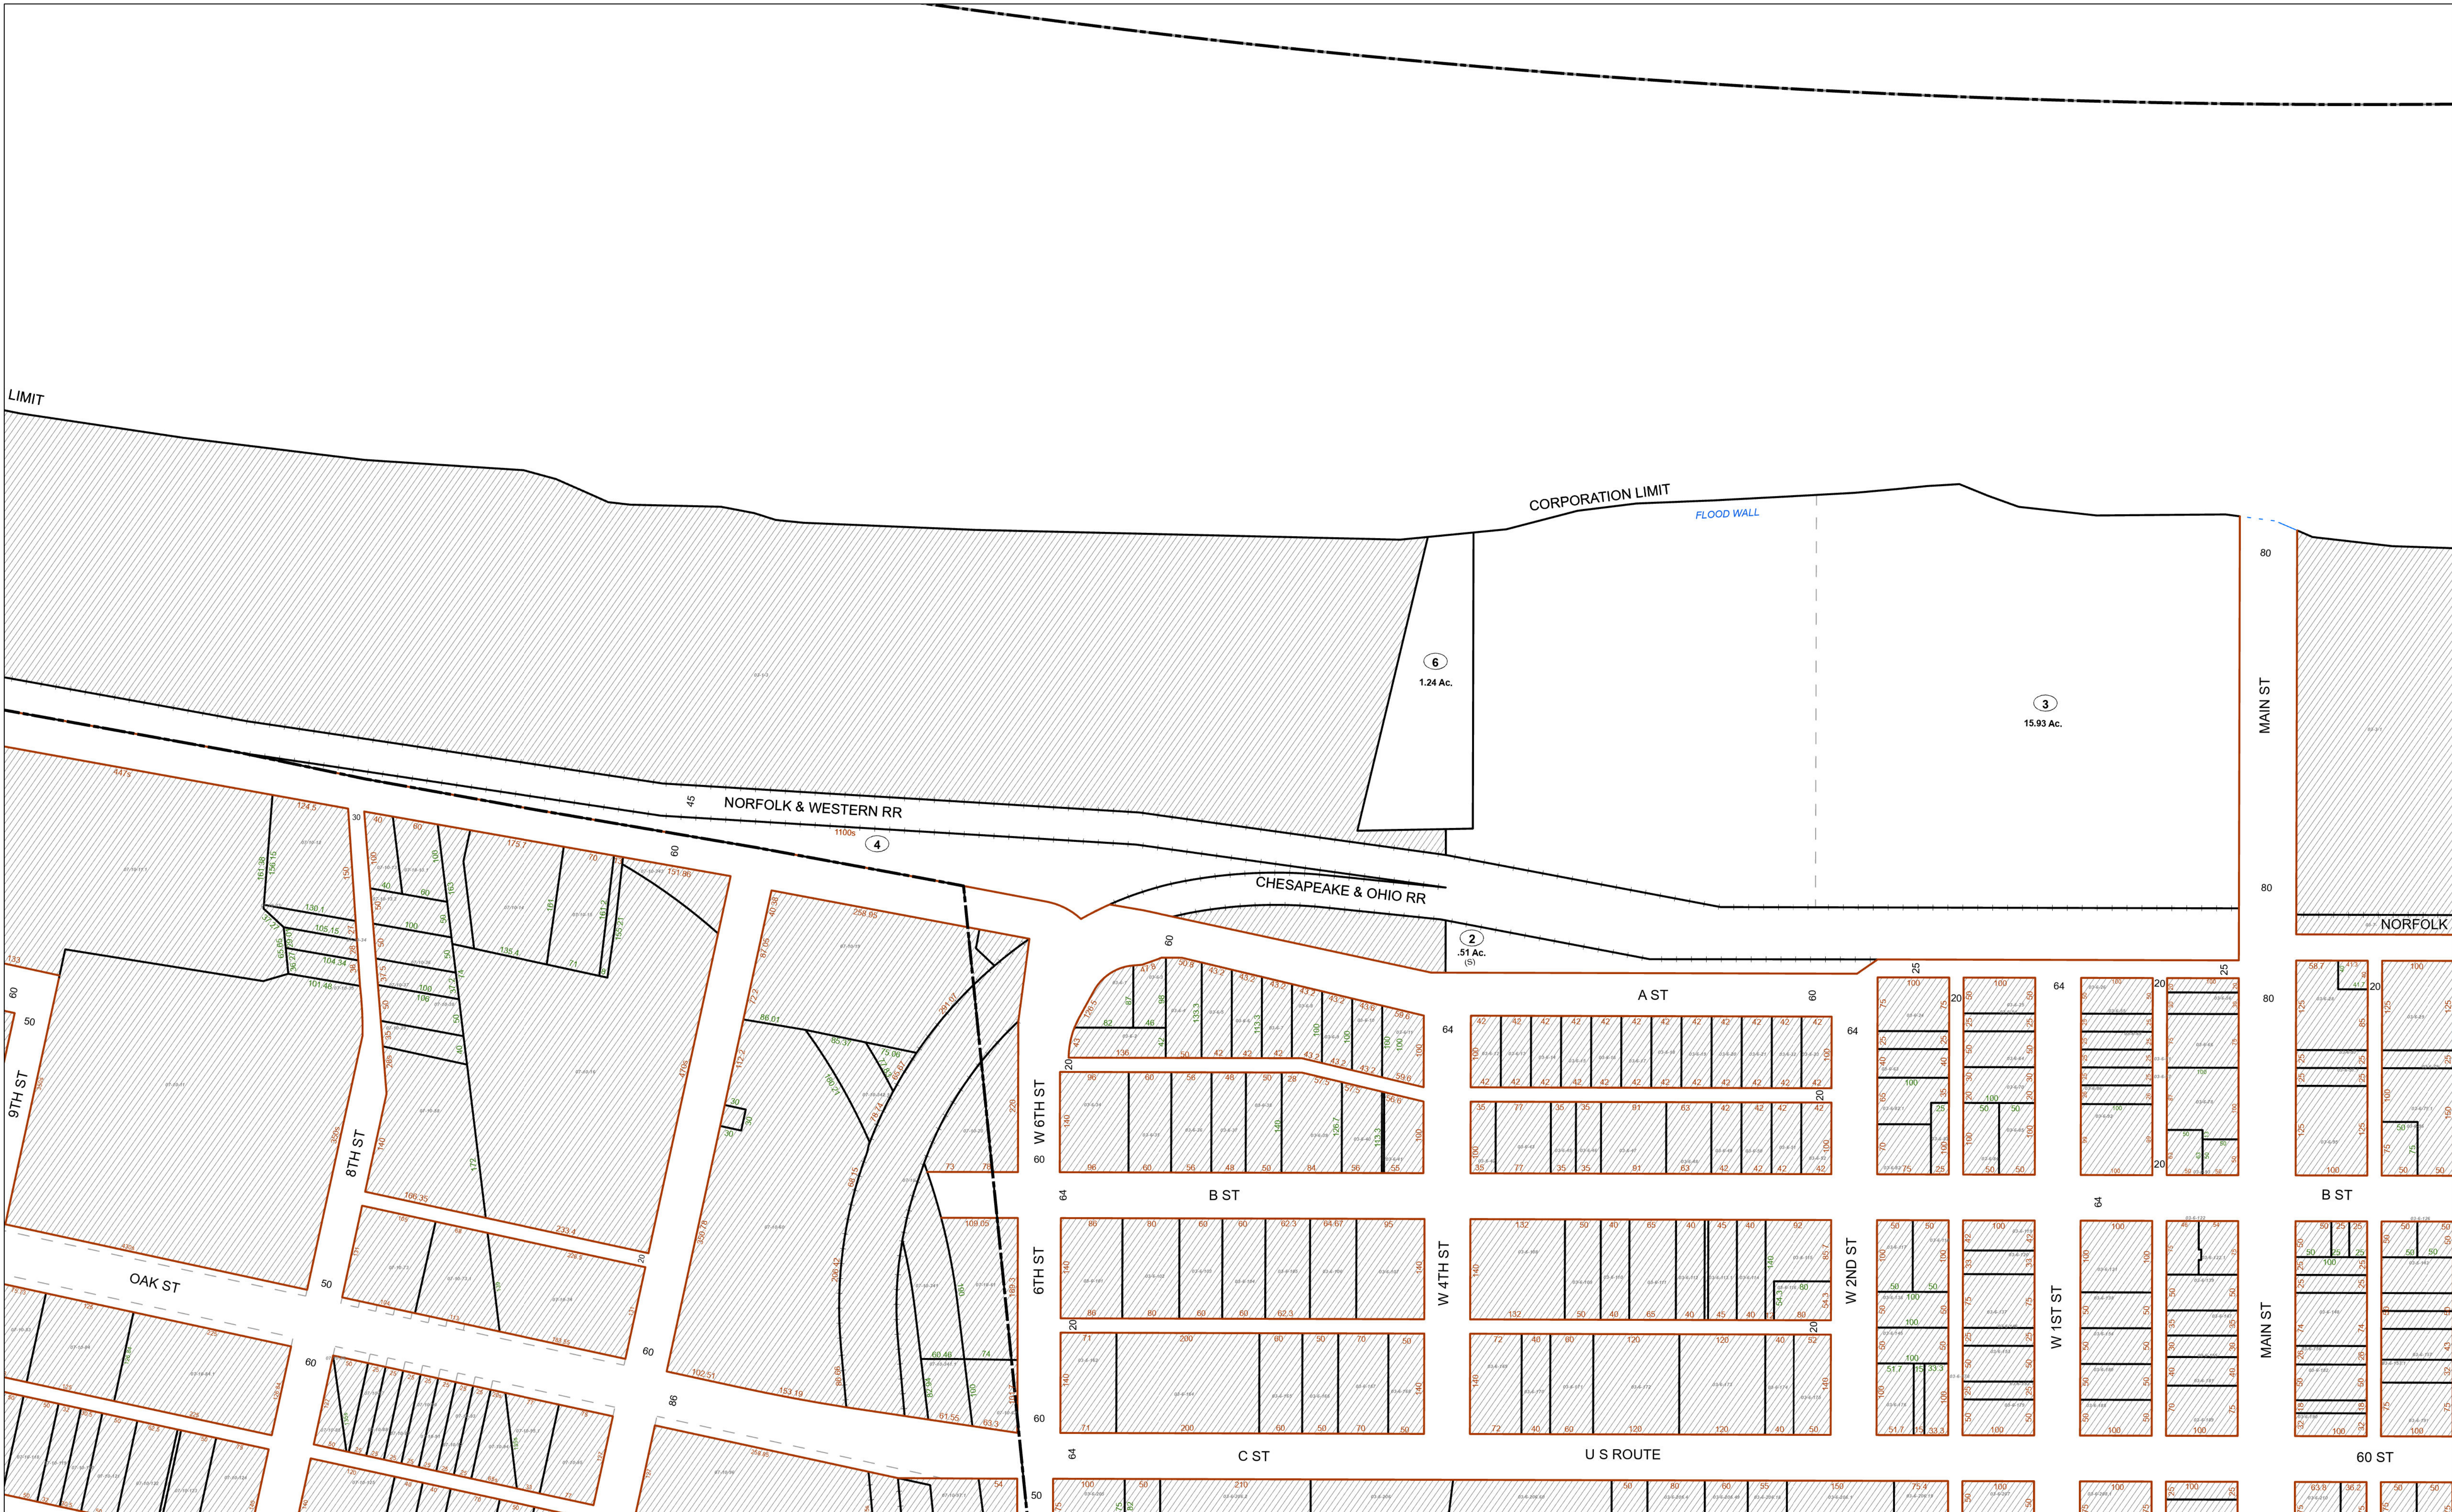

FOR TAX PURPOSES ONLY
Prepared By:
Rick Browning
Wayne County Assessor

Legend	
Property Line	Original Lot Line
Road Right of Way	Lot Number (15)
Corporation Line	Parcel Number (99)
District Line	Water
County Line	Railroad

R e v i s i o n s	1	Revised 9/3/2019	9	17
	2	Revised 01/28/2020	10	18
	3	Revised 01/28/2021	11	19
	4	Revised 01/28/2022	12	20
	5	Revised 01/29/2024	13	21
	6		14	22
	7		15	23
	8		16	24

STATE OF WEST VIRGINIA
COUNTY OF WAYNE
Office of Assessor



CEREDO IND
Map: 2
Date, Aerial Photography: 2019
Date, Map: 2/2/2024
Scale: 1:1,200