


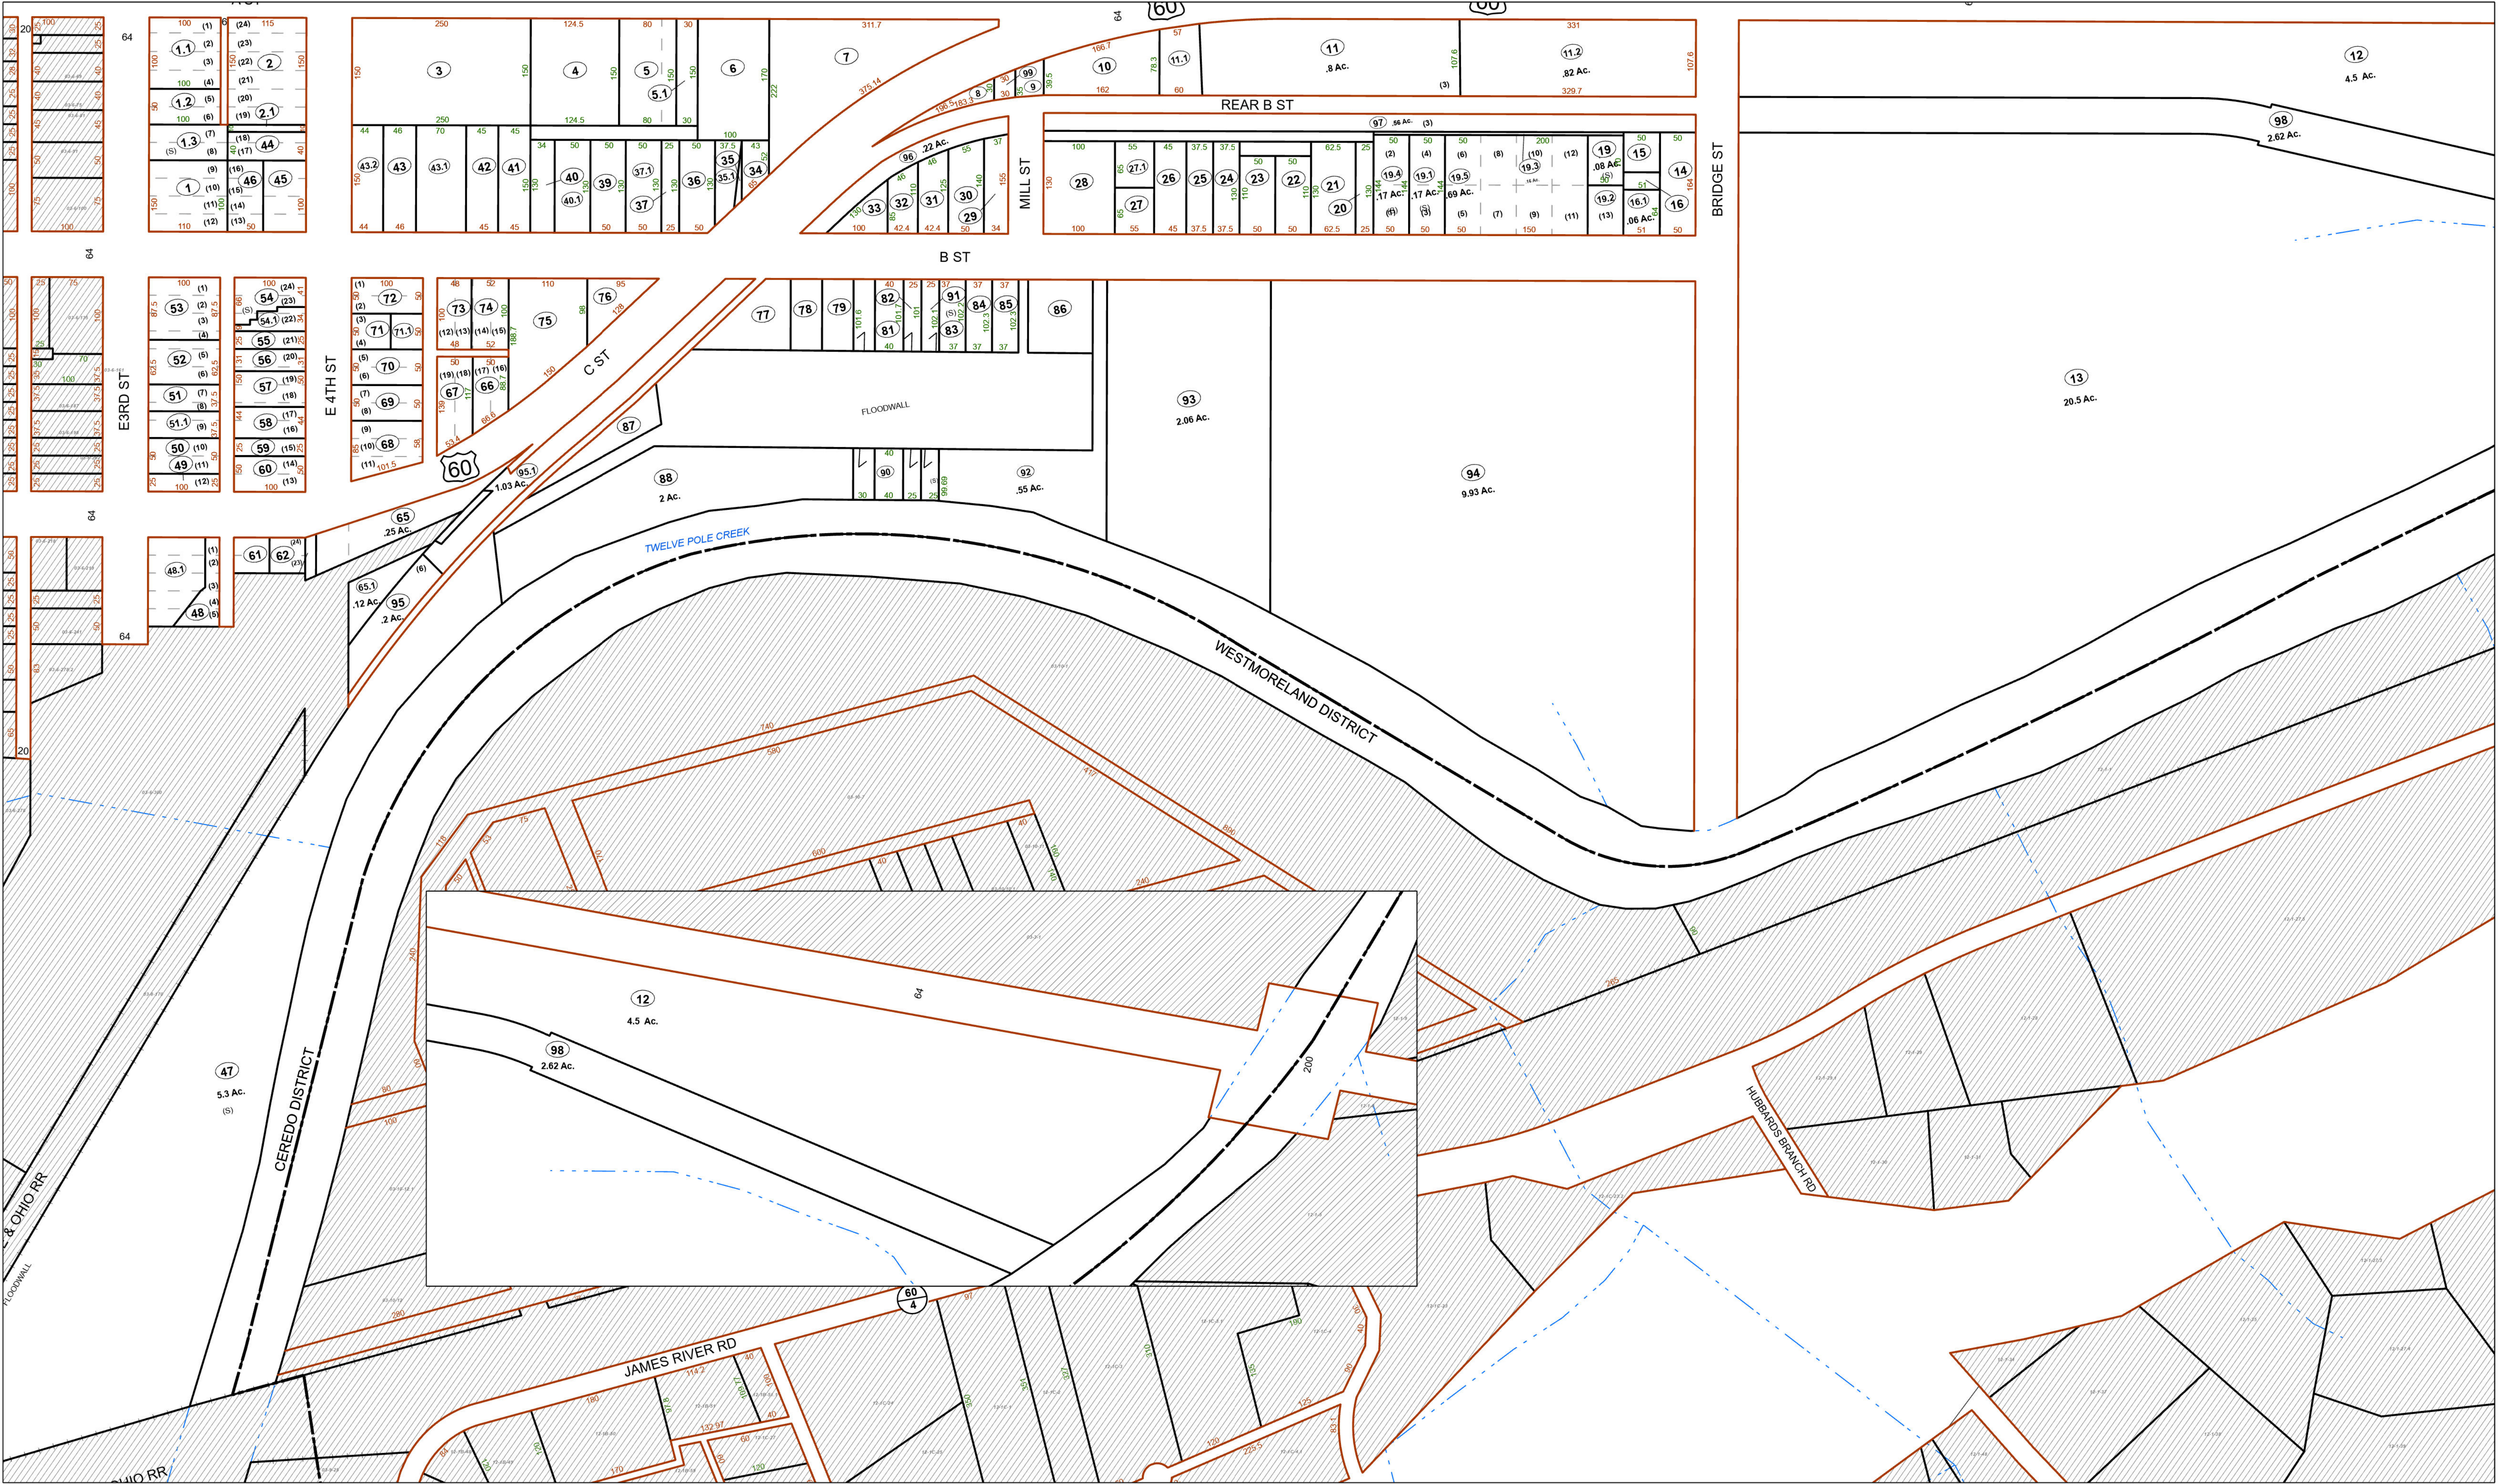

FOR TAX PURPOSES ONLY  
Prepared By:  
**Rick Browning**  
Wayne County Assessor

| Legend            |                   |
|-------------------|-------------------|
| Property Line     | Original Lot Line |
| Road Right of Way | Lot Number        |
| Corporation Line  | Parcel Number     |
| District Line     | Water             |
| County Line       | Railroad          |

|   |   |                    |    |  |    |
|---|---|--------------------|----|--|----|
| R | 1 | Revised 9/3/2019   | 9  |  | 17 |
| e | 2 | Revised 01/28/2020 | 10 |  | 18 |
| v | 3 | Revised 01/28/2021 | 11 |  | 19 |
| i | 4 | Revised 01/28/2022 | 12 |  | 20 |
| s | 5 | Revised 01/28/2024 | 13 |  | 21 |
| i | 6 |                    | 14 |  | 22 |
| o | 7 |                    | 15 |  | 23 |
| n | 8 |                    | 16 |  | 24 |

**STATE OF WEST VIRGINIA**  
**COUNTY OF WAYNE**  
Office of Assessor



CEREDO IND  
Map: 7  
Date, Aerial Photography: 2019  
Date, Map: 2/2/2024  
Scale: 1:1,200