


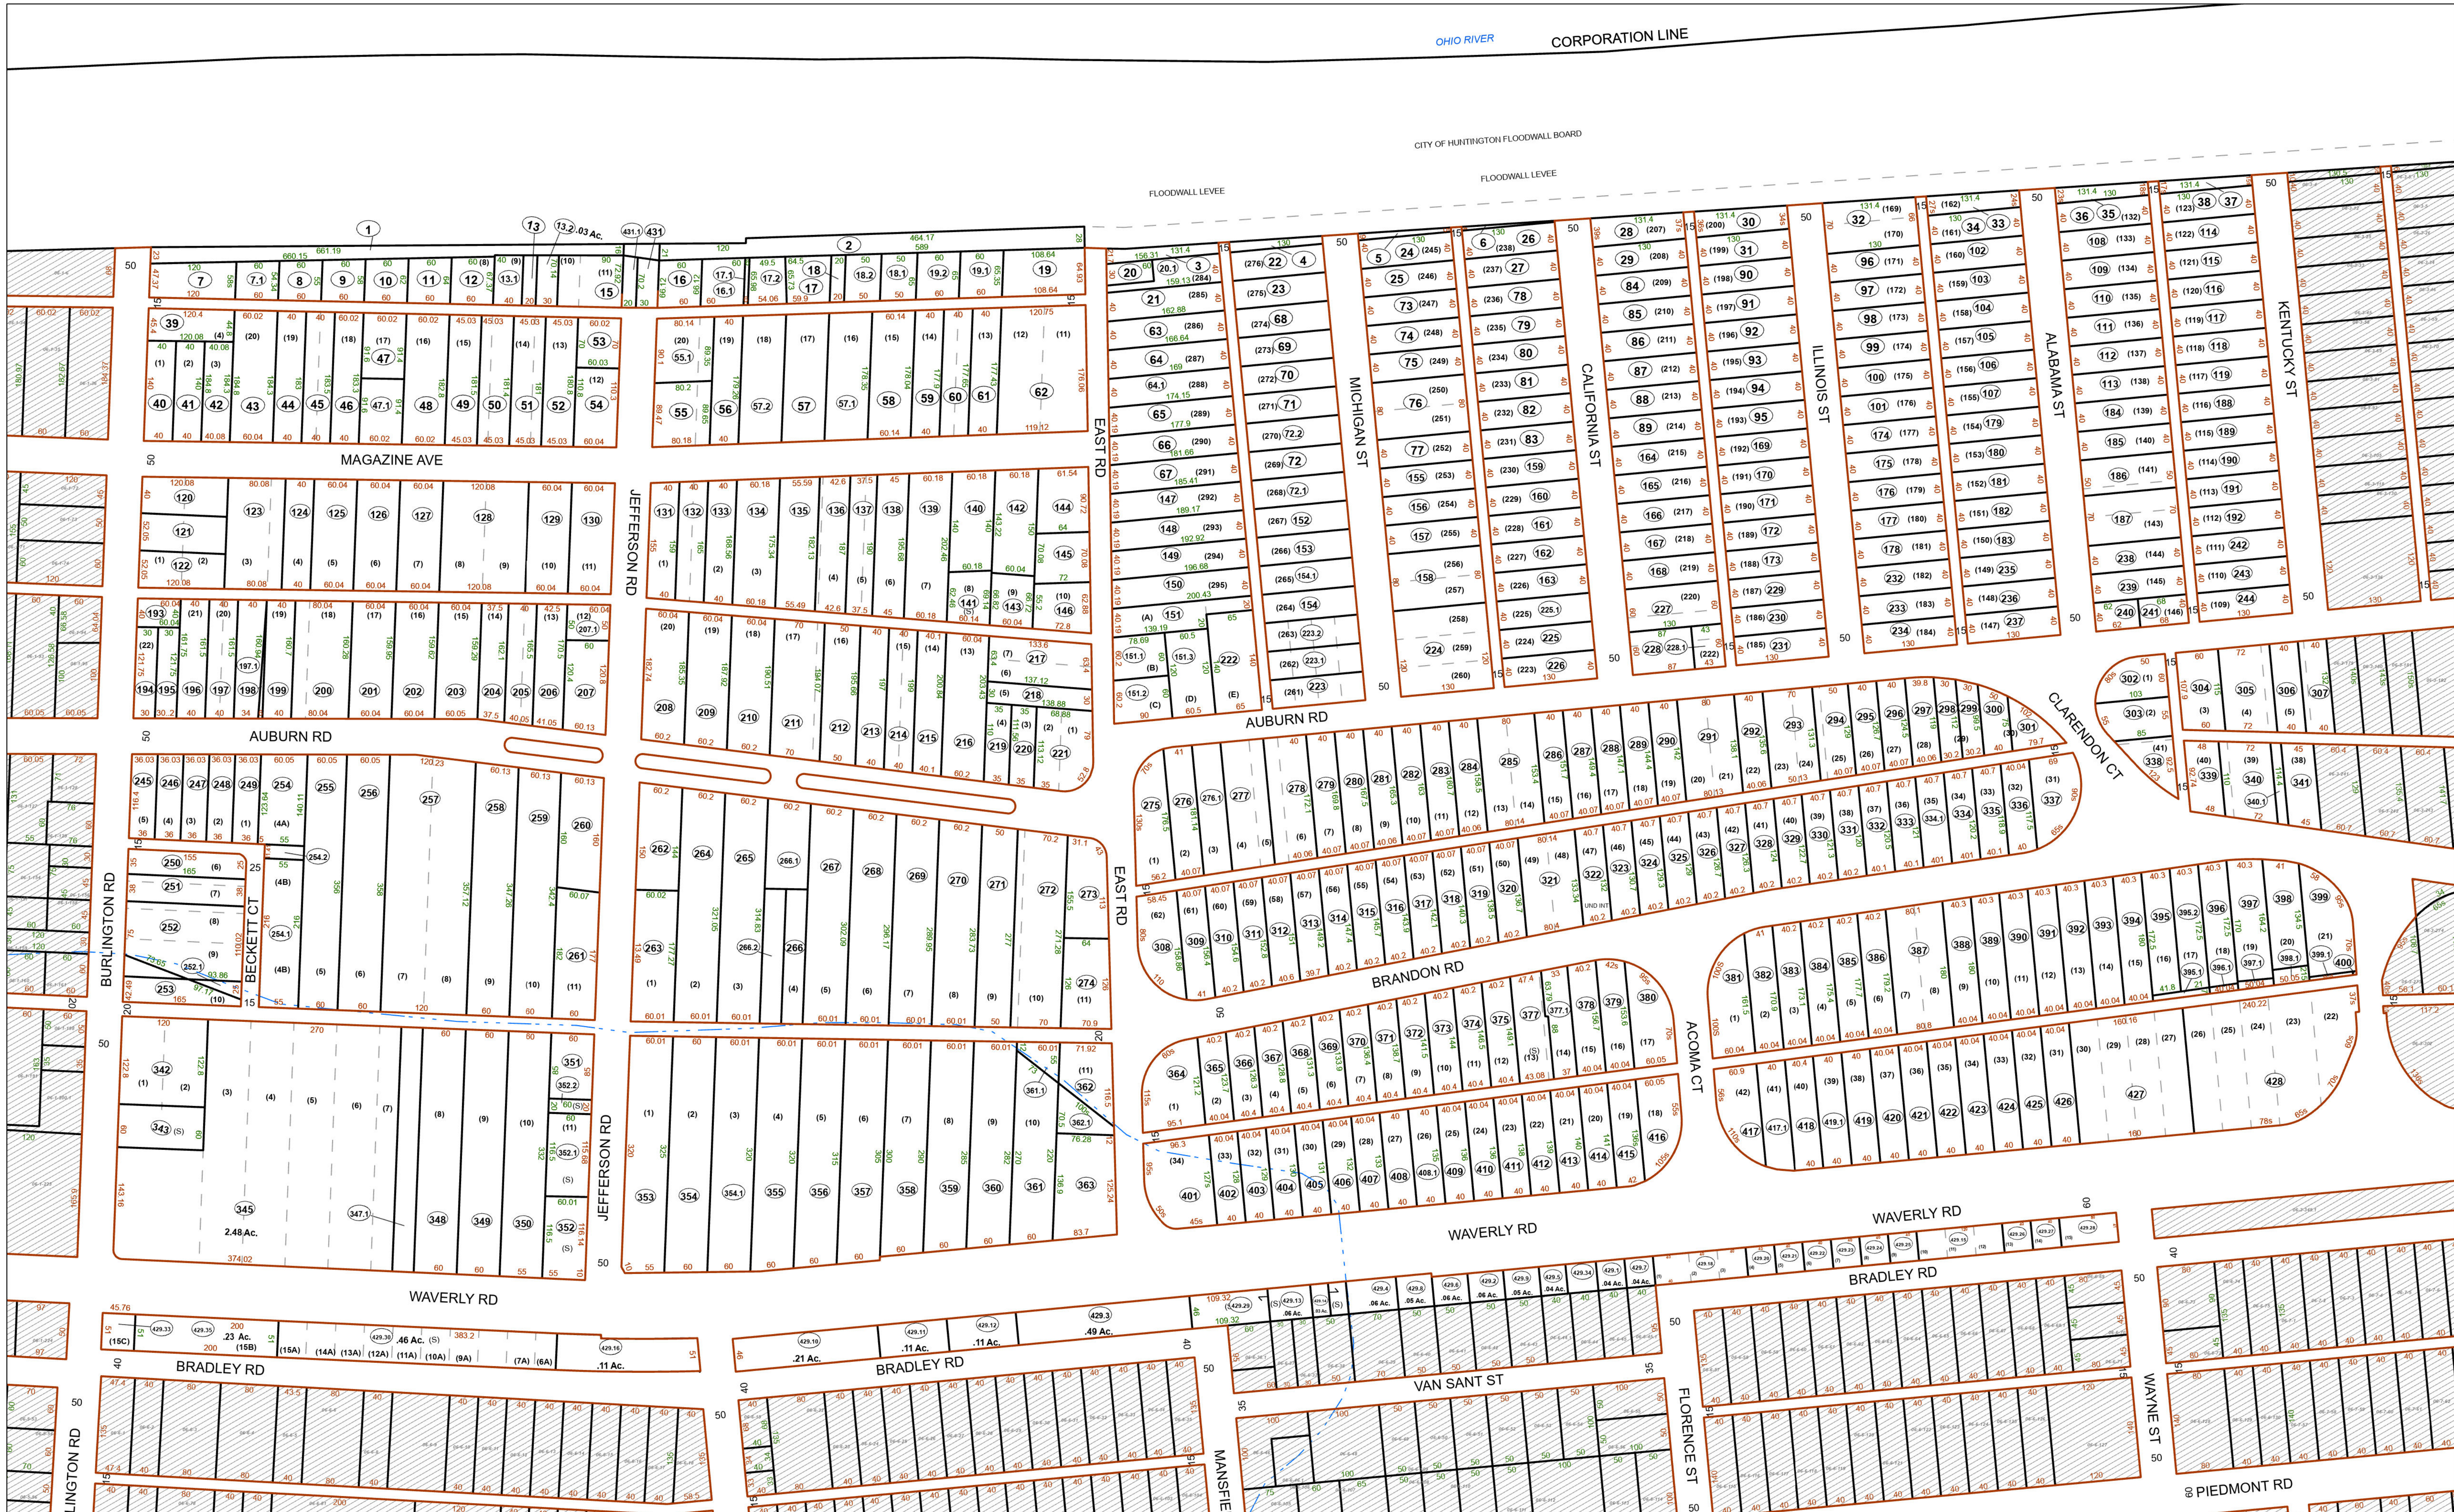


FOR TAX PURPOSES ONLY
Prepared By:
Rick Browning
Wayne County Assessor

- Legend**
- Property Line
 - Road Right of Way
 - Corporation Line
 - District Line
 - County Line
 - Original Lot Line
 - Lot Number (15)
 - Parcel Number (99)
 - Water
 - Railroad

R	11	Revised 9/3/2019	9	17
e	2	Revised 07/28/2020	10	18
v	3	Revised 07/28/2021	11	19
i	4	Revised 01/28/2022	12	20
s	5	Revised 01/29/2024	13	21
i	6		14	22
o	7		15	23
n	8		16	24

STATE OF WEST VIRGINIA
COUNTY OF WAYNE
Office of Assessor

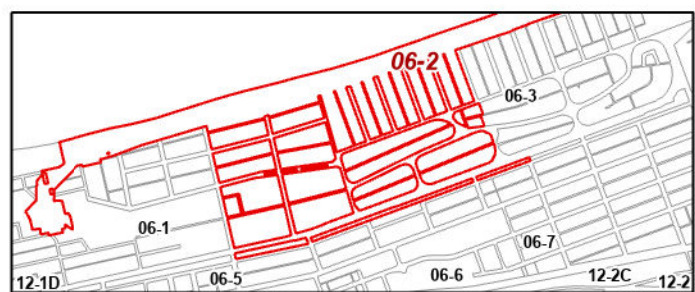

HUNTINGTON CORP
Map: 2
Date, Aerial Photography: 2019
Date, Map: 2/2/2024
Scale: 1:1,200