


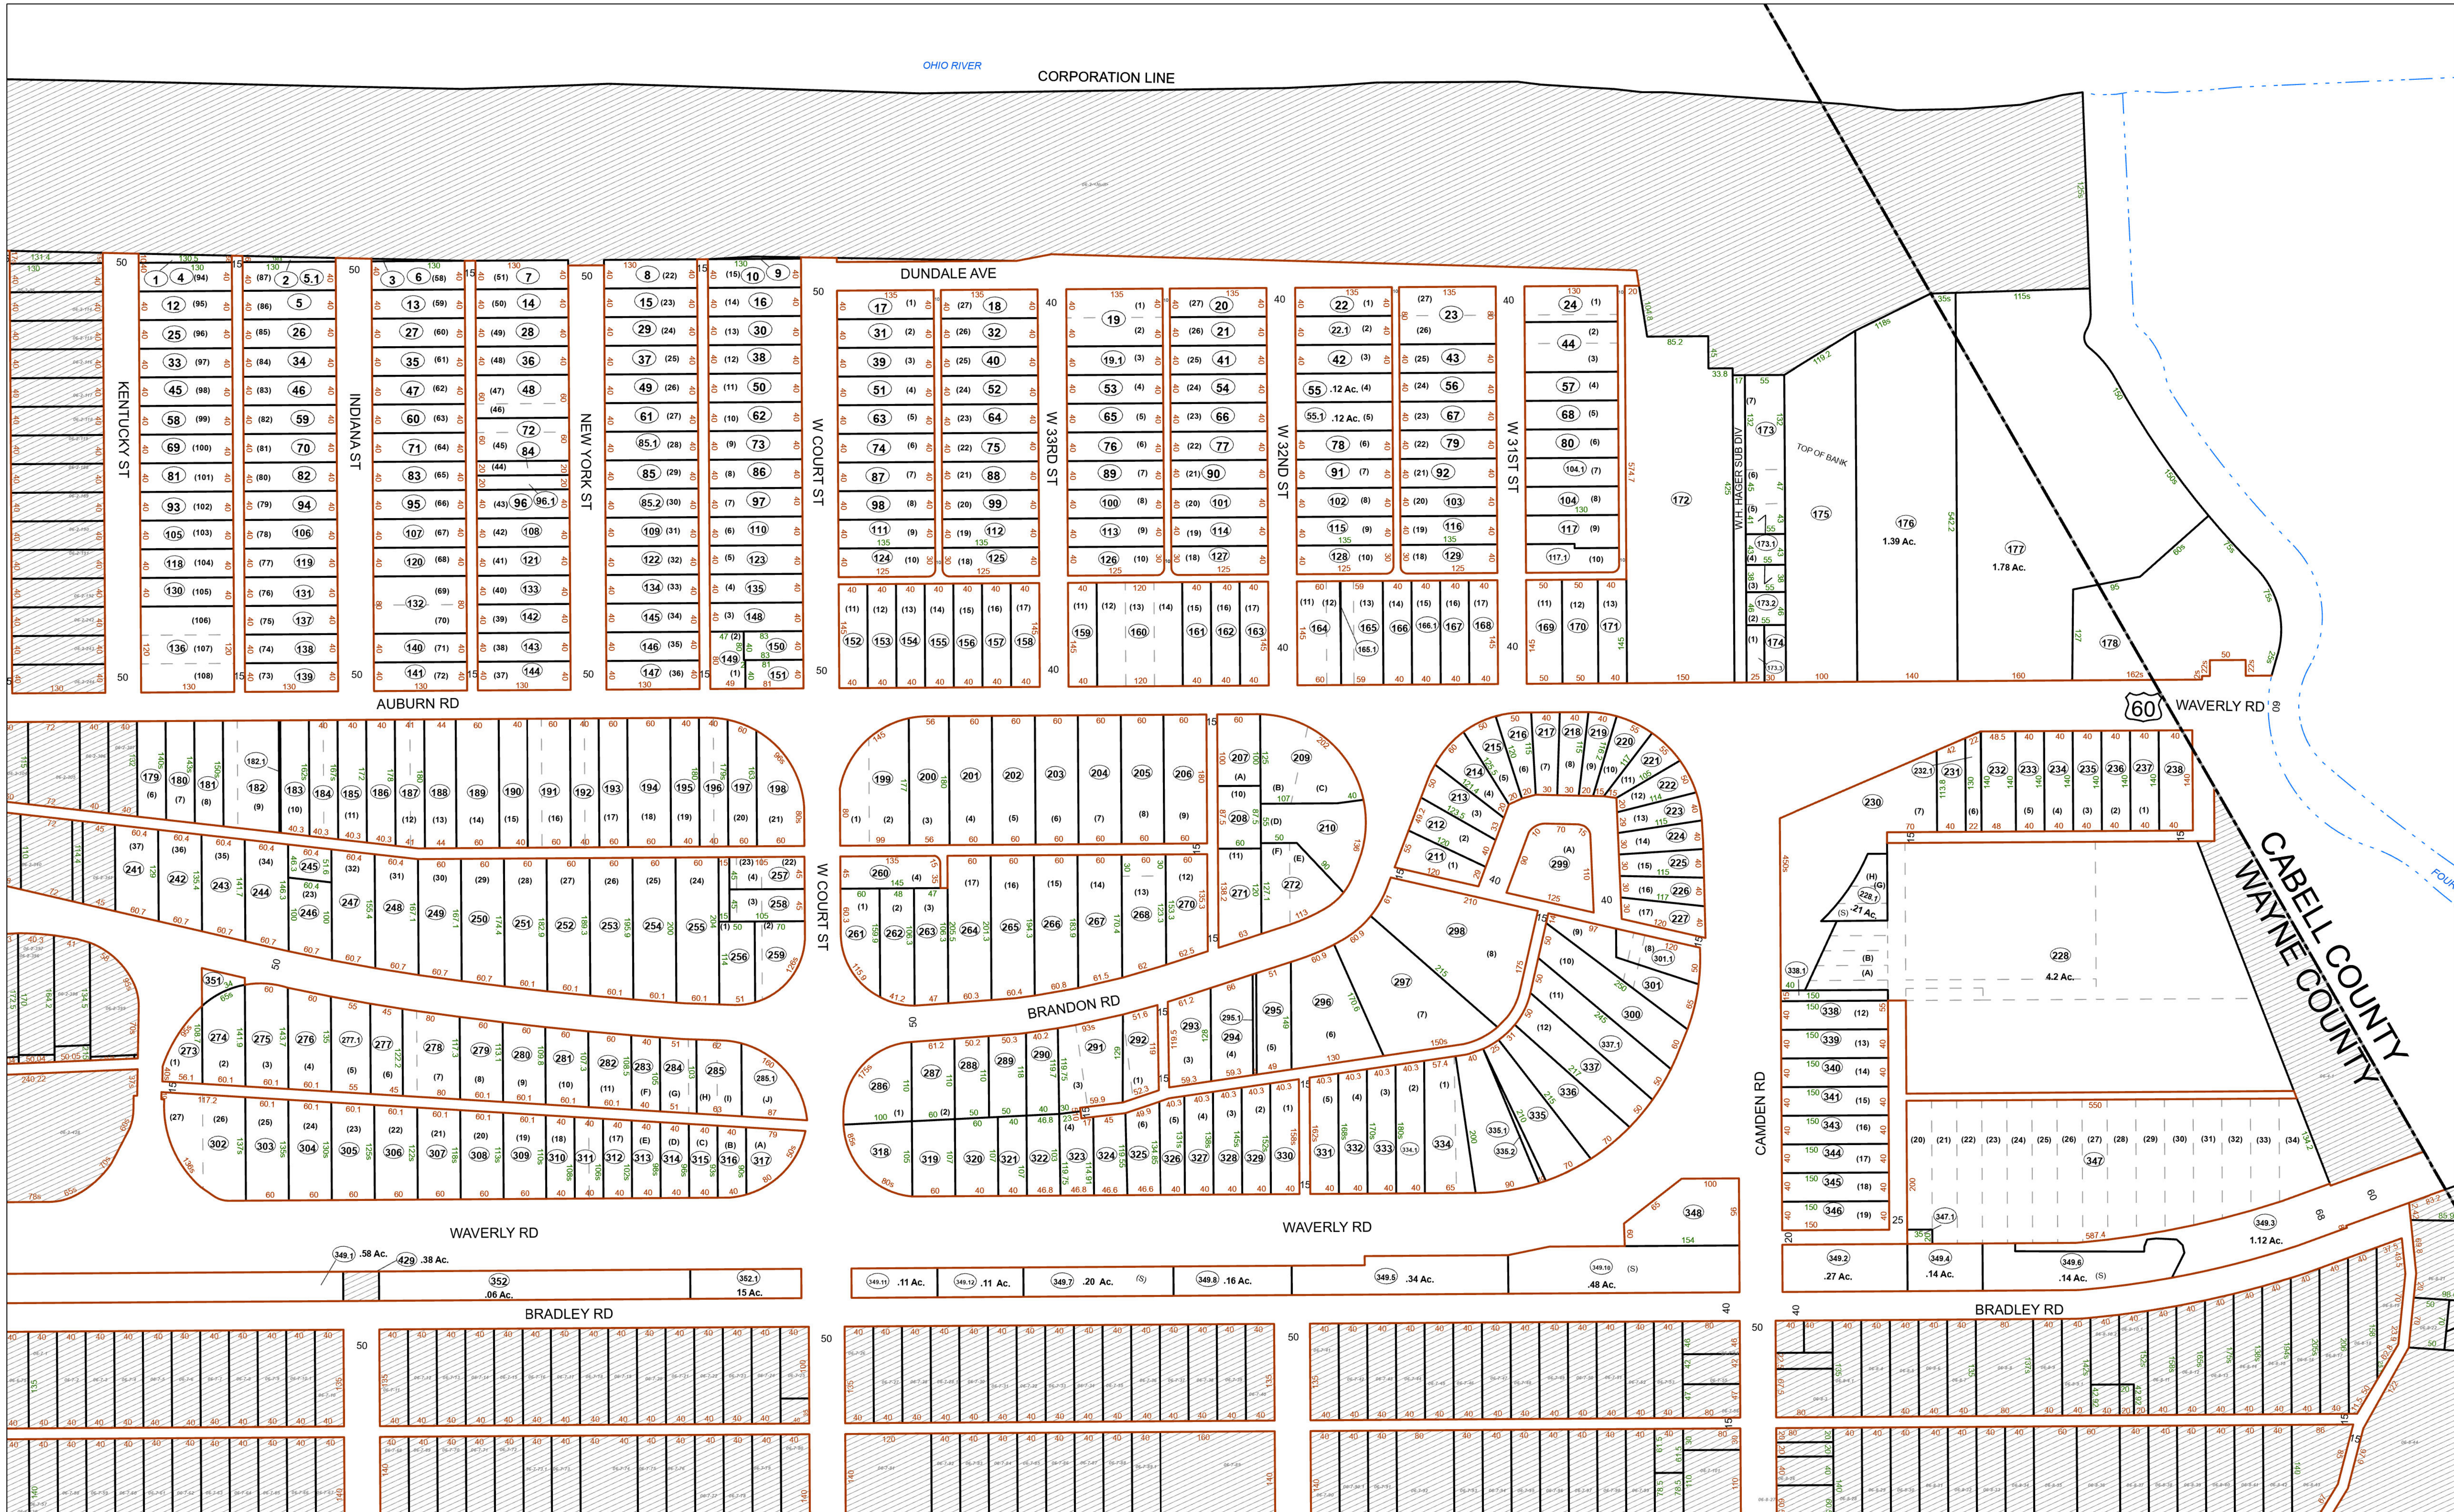


FOR TAX PURPOSES ONLY
Prepared By:
Rick Browning
Wayne County Assessor

Legend	
Property Line	Original Lot Line
Road Right of Way	Lot Number (15)
Corporation Line	Parcel Number (99)
District Line	Water
County Line	Railroad

1	Revised 9/3/2019	9	17
2	Revised 9/28/2020	11	18
3	Revised 01/28/2021	12	19
4	Revised 01/28/2022	13	20
5	Revised 01/29/2024	14	21
6		15	22
7		16	23
8			24

STATE OF WEST VIRGINIA
COUNTY OF WAYNE
Office of Assessor

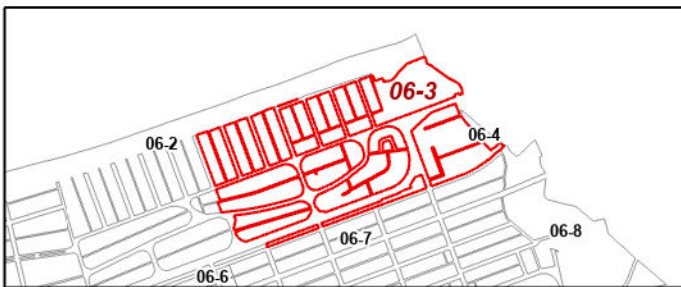

HUNTINGTON CORP
Map: 3
Date, Aerial Photography: 2019
Date, Map: 2/2/2024
Scale: 1:1,200