


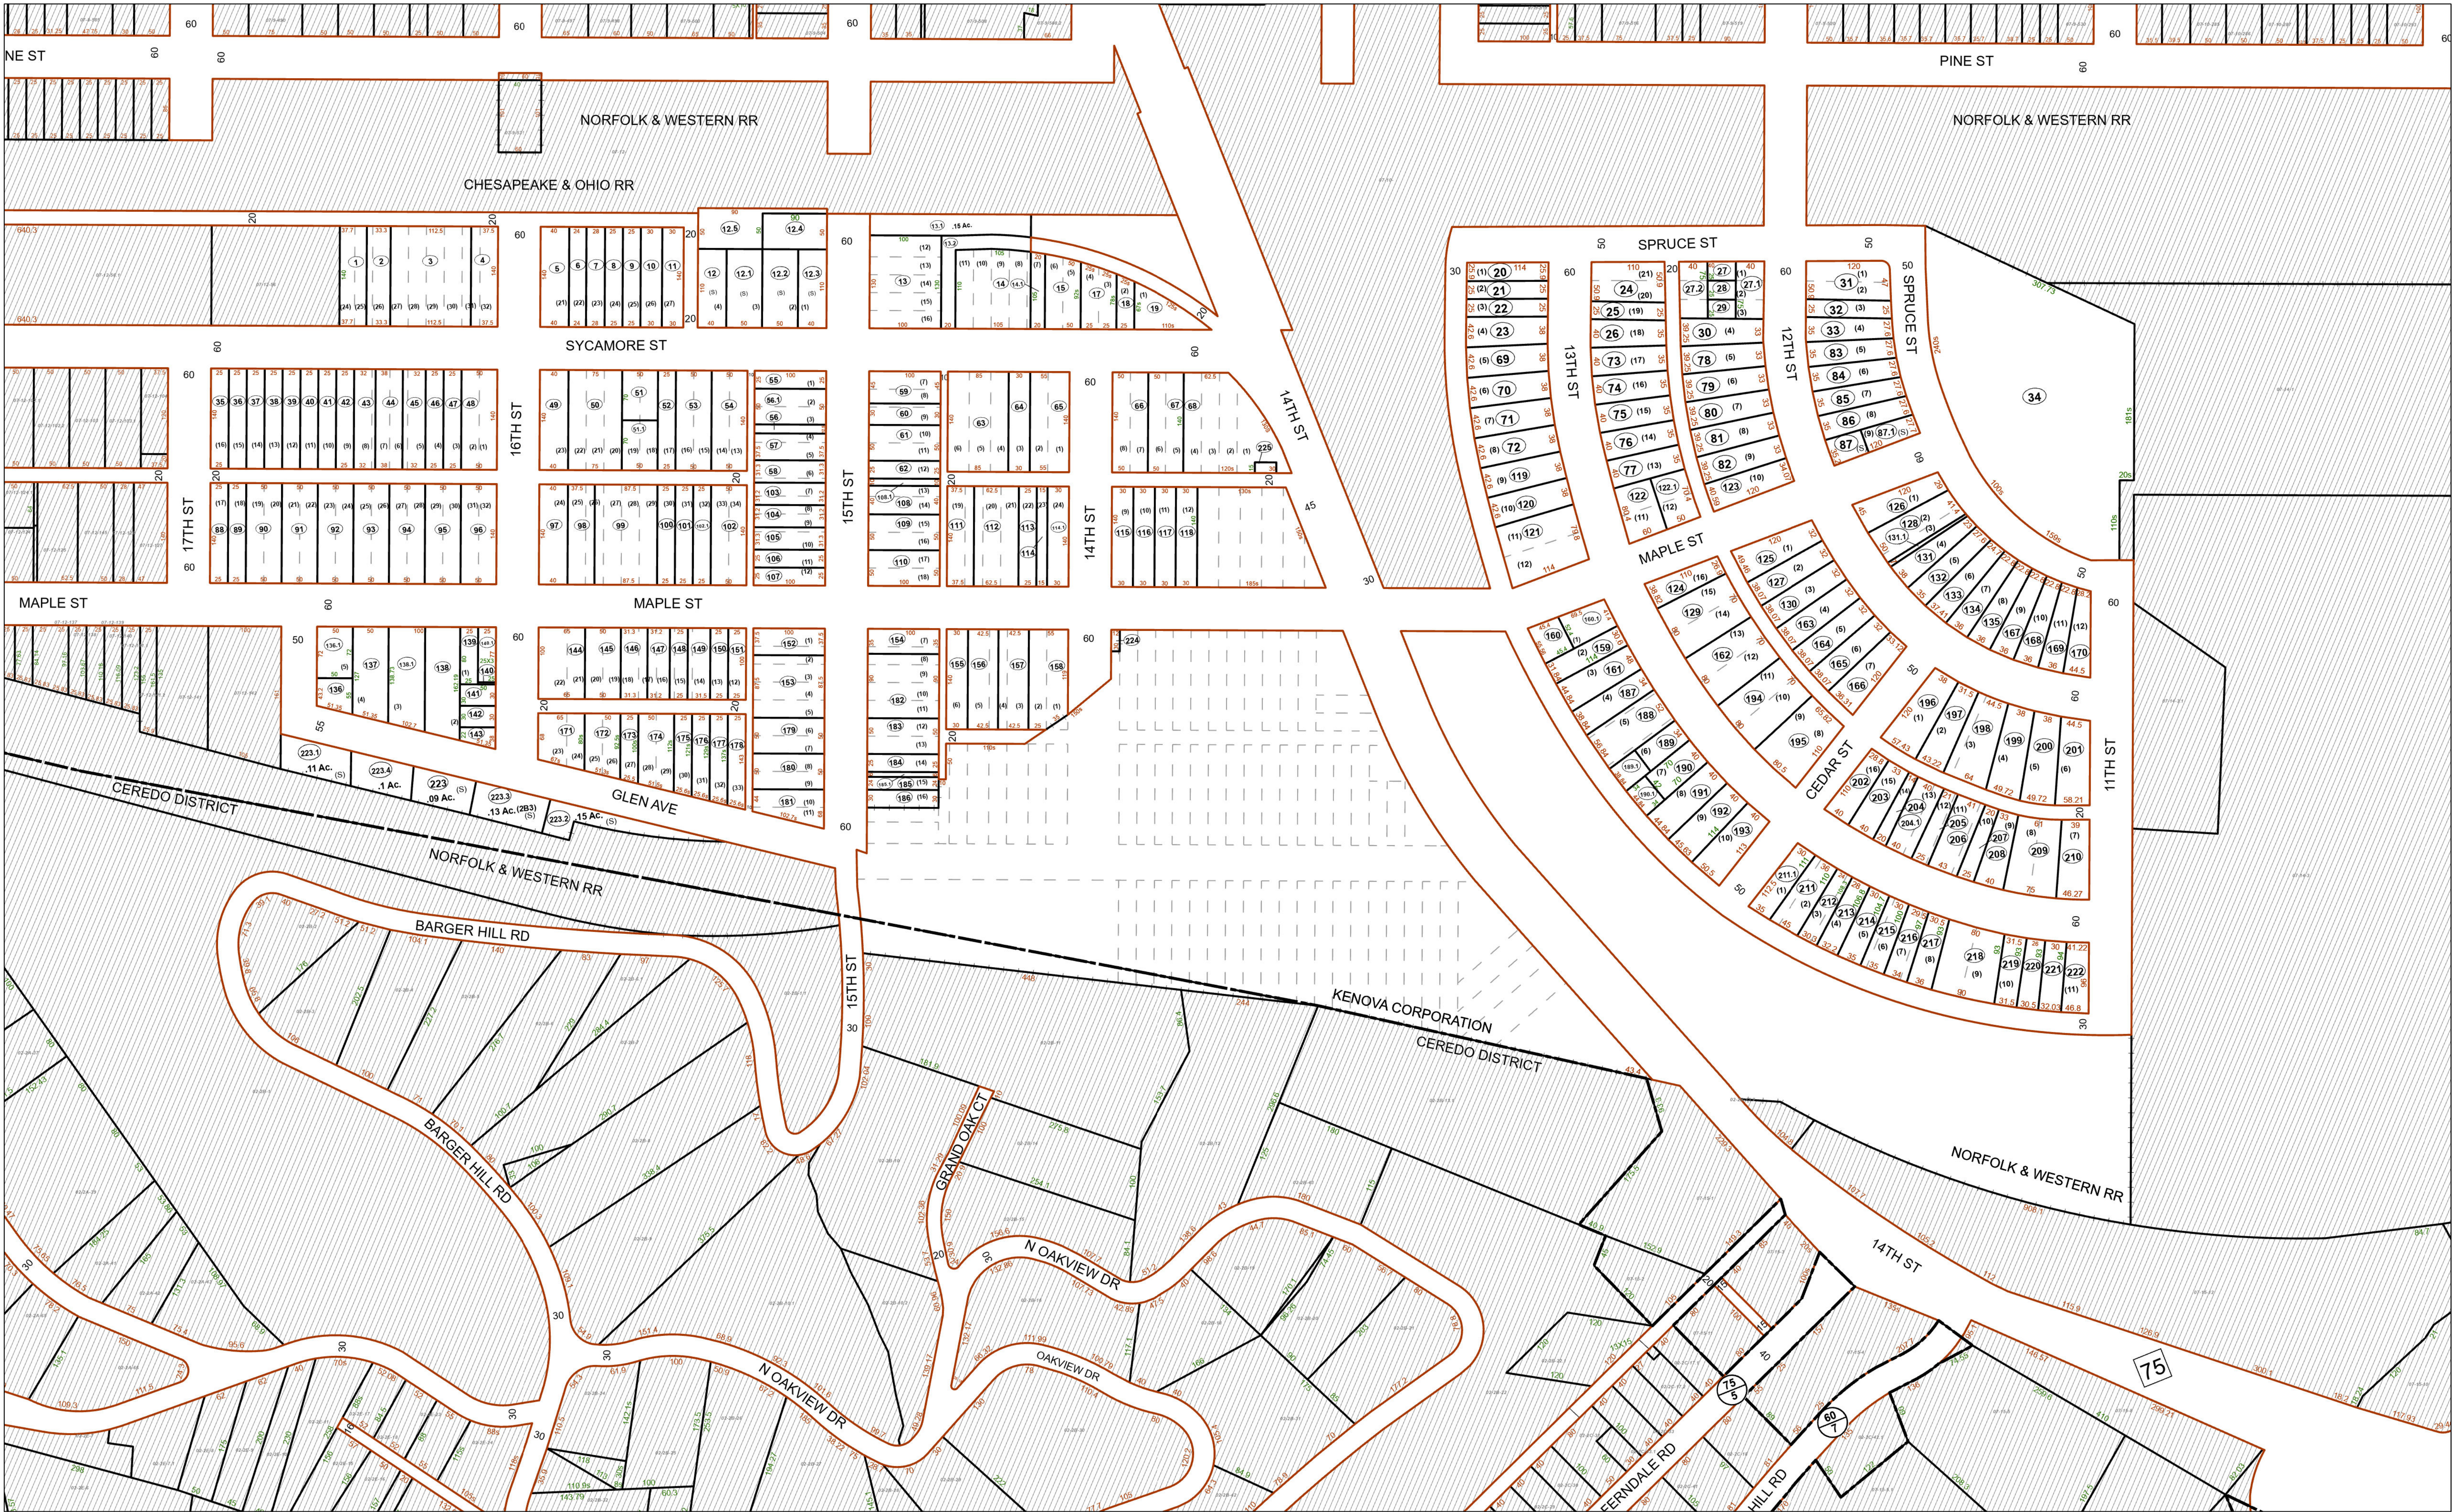


FOR TAX PURPOSES ONLY

Prepared By:
Rick Browning
Wayne County Assessor

Legend
Property Line
Road Right of Way
Corporation Line
District Line
County Line
Original Lot Line
Lot Number
(15)
Parcel Number
(99)
Water
Railroad

R e v i s i o n s	1	Revised 9/3/2019	9		17
	2	Revised 01/28/2020	10		18
	3	Revised 01/28/2021	11		19
	4	Revised 01/28/2022	12		20
	5	Revised 01/29/2024	13		21
	6		14		22
	7		15		23
	8		16		24

STATE OF WEST VIRGINIA
COUNTY OF WAYNE
Office of Assessor

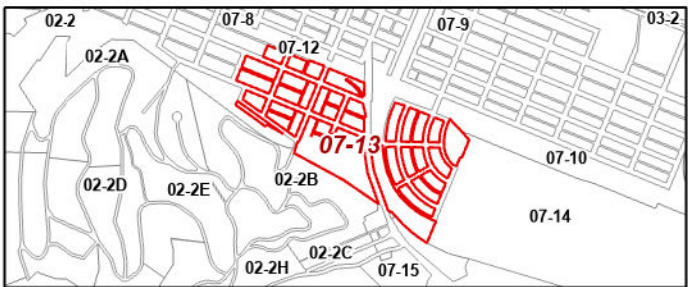

KENOVA
Map: 13

Date, Aerial Photography: 2019
Date, Map: 2/2/2024
Scale: 1:1,200