


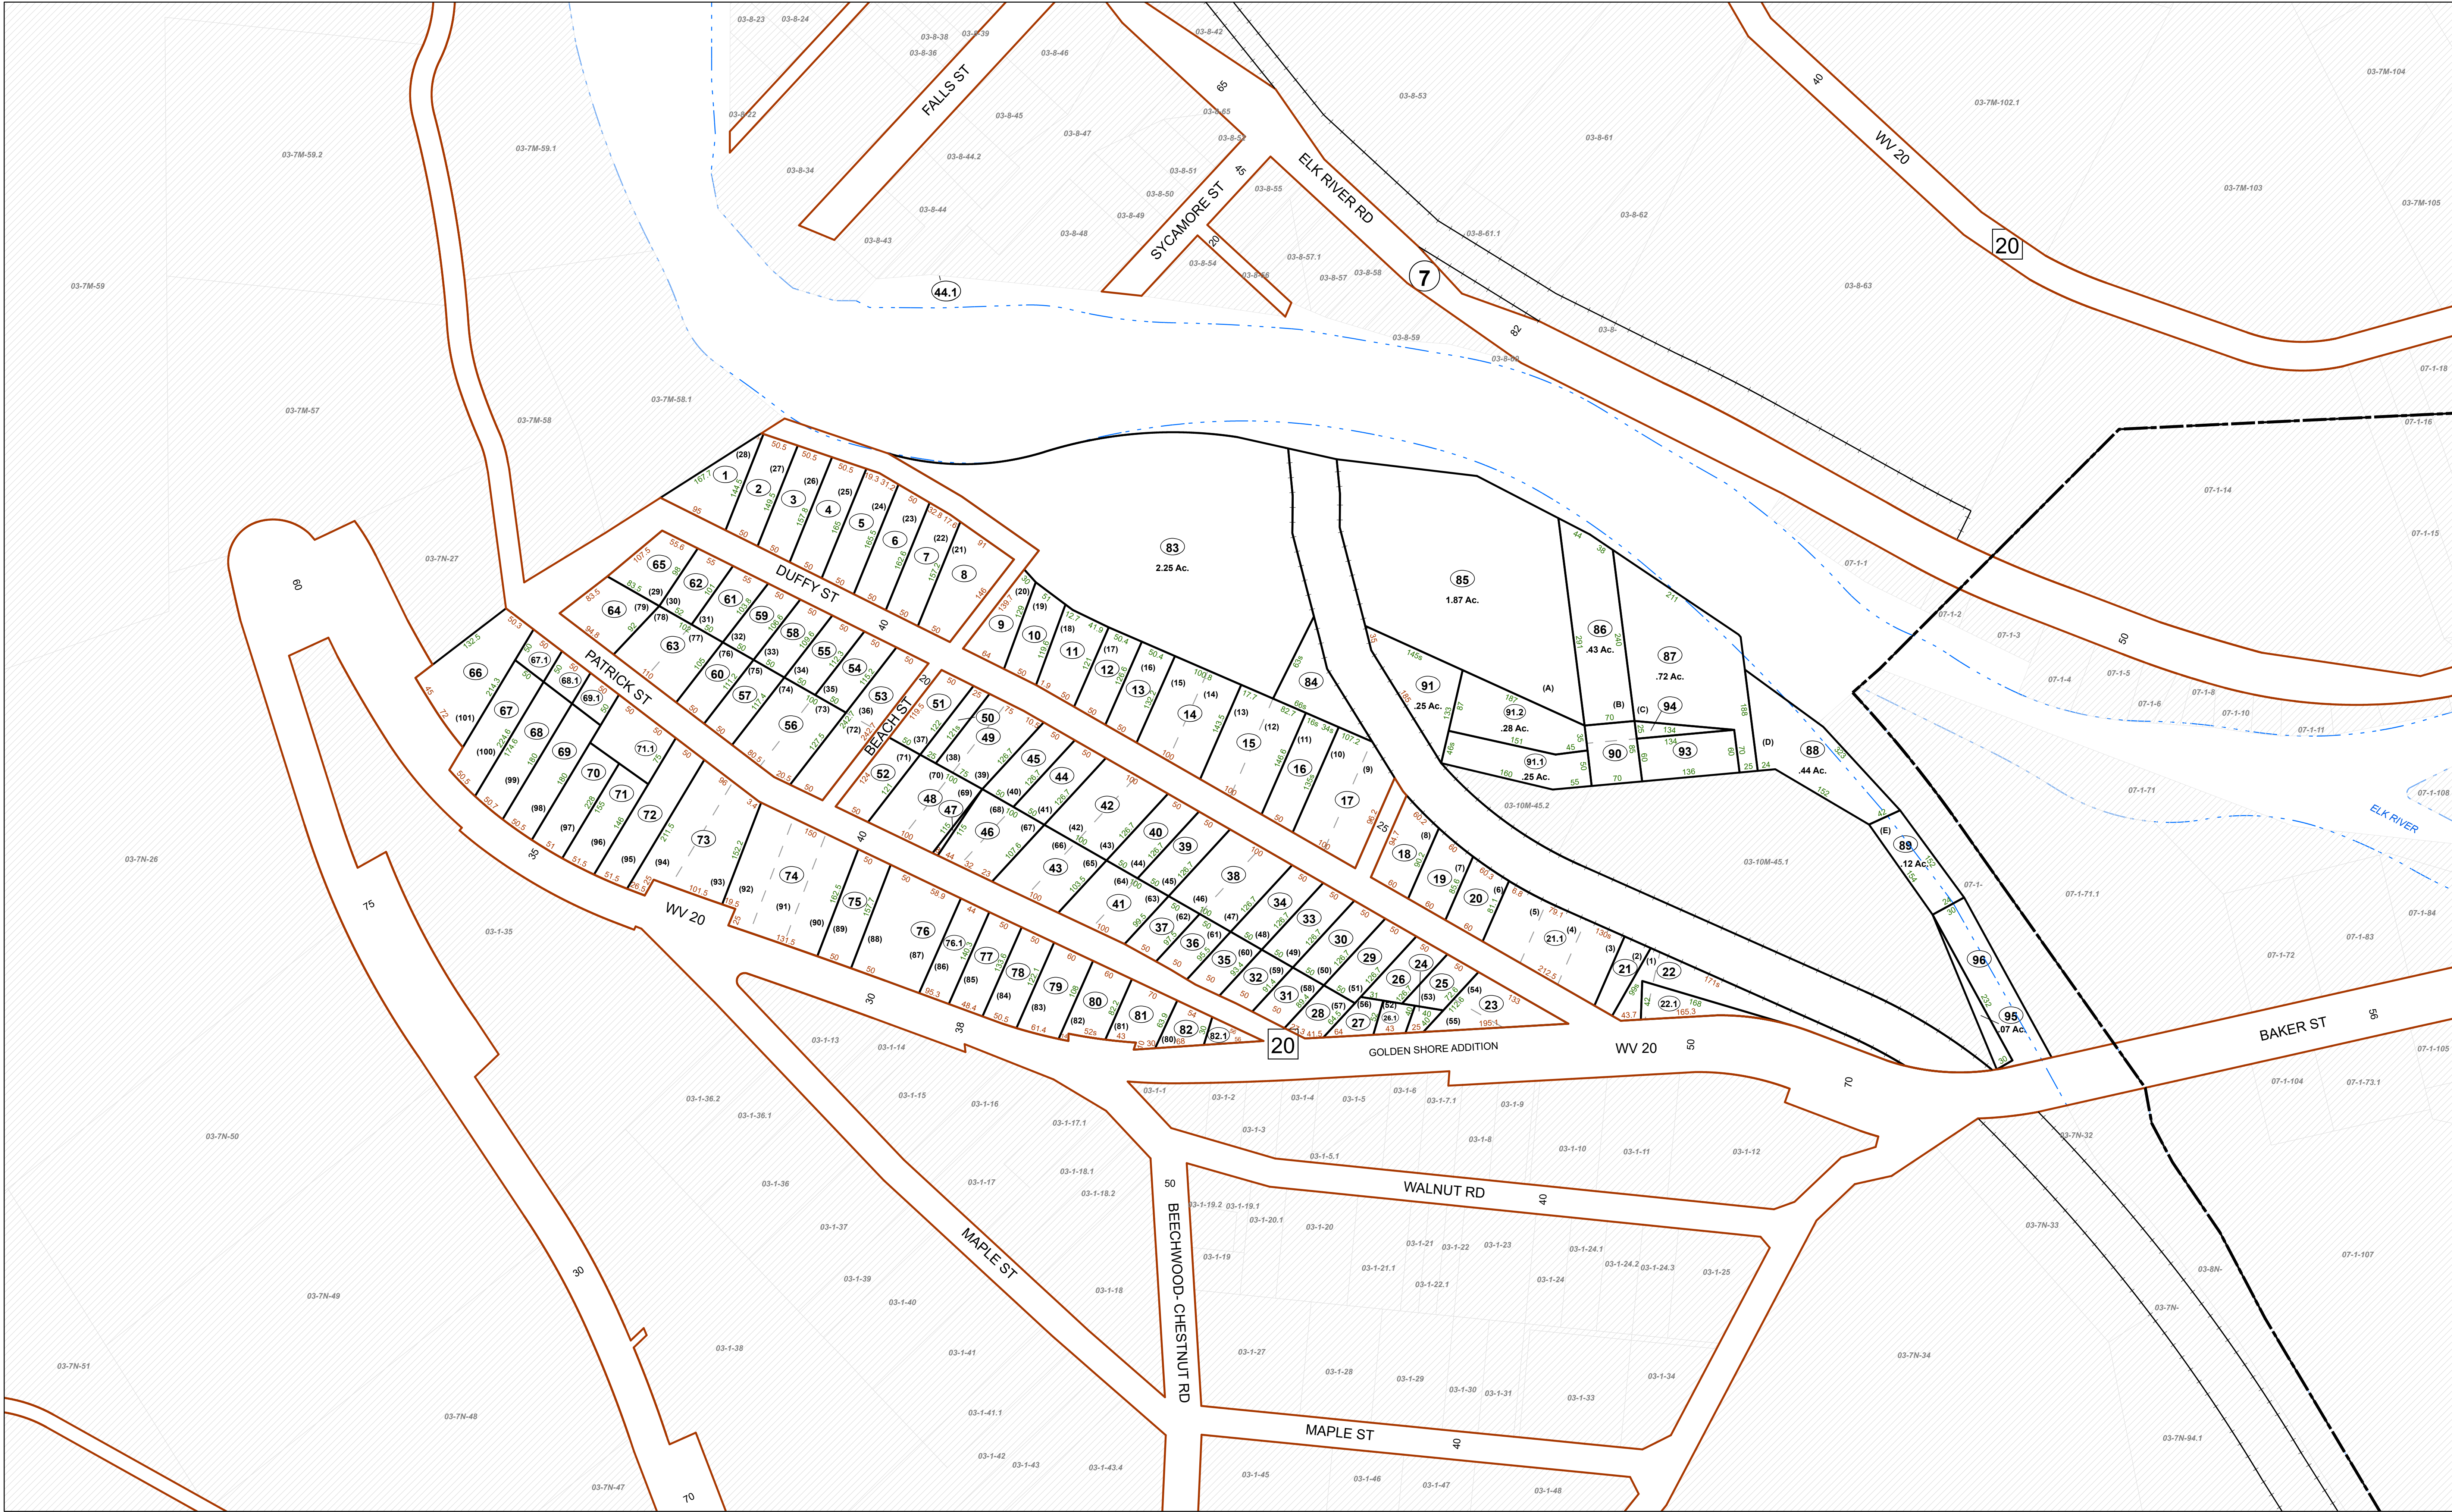


FOR TAX PURPOSES ONLY

Prepared By:
Max Cochran
Webster County Assessor

Legend	
Property Line	Original Lot Line
Road Right of Way	Lot Number
Corporation Line	Parcel Number
District Line	Water
County Line	Railroad

R	1	Revised 04/01/2018	9		17
O	2	Revised 01/20/2020	10		18
V	3	Revised 02/17/2021	11		19
I	4	Revised 01/22/2022	12		20
S	5	Revised 01/04/2023	13		21
I	6	Revised 01/16/2024	14		22
O	7		15		23
N	8		16		24

STATE OF WEST VIRGINIA
COUNTY OF WEBSTER
Office of Assessor

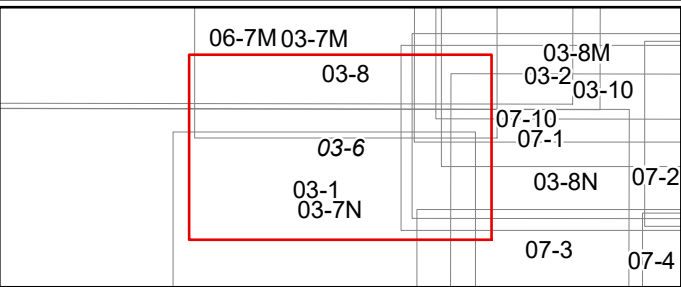

FORK LICK
Map: 6
Date, Aerial Photography: 2003
Date, Map: 1/16/2024
Scale: 1" = 100'