


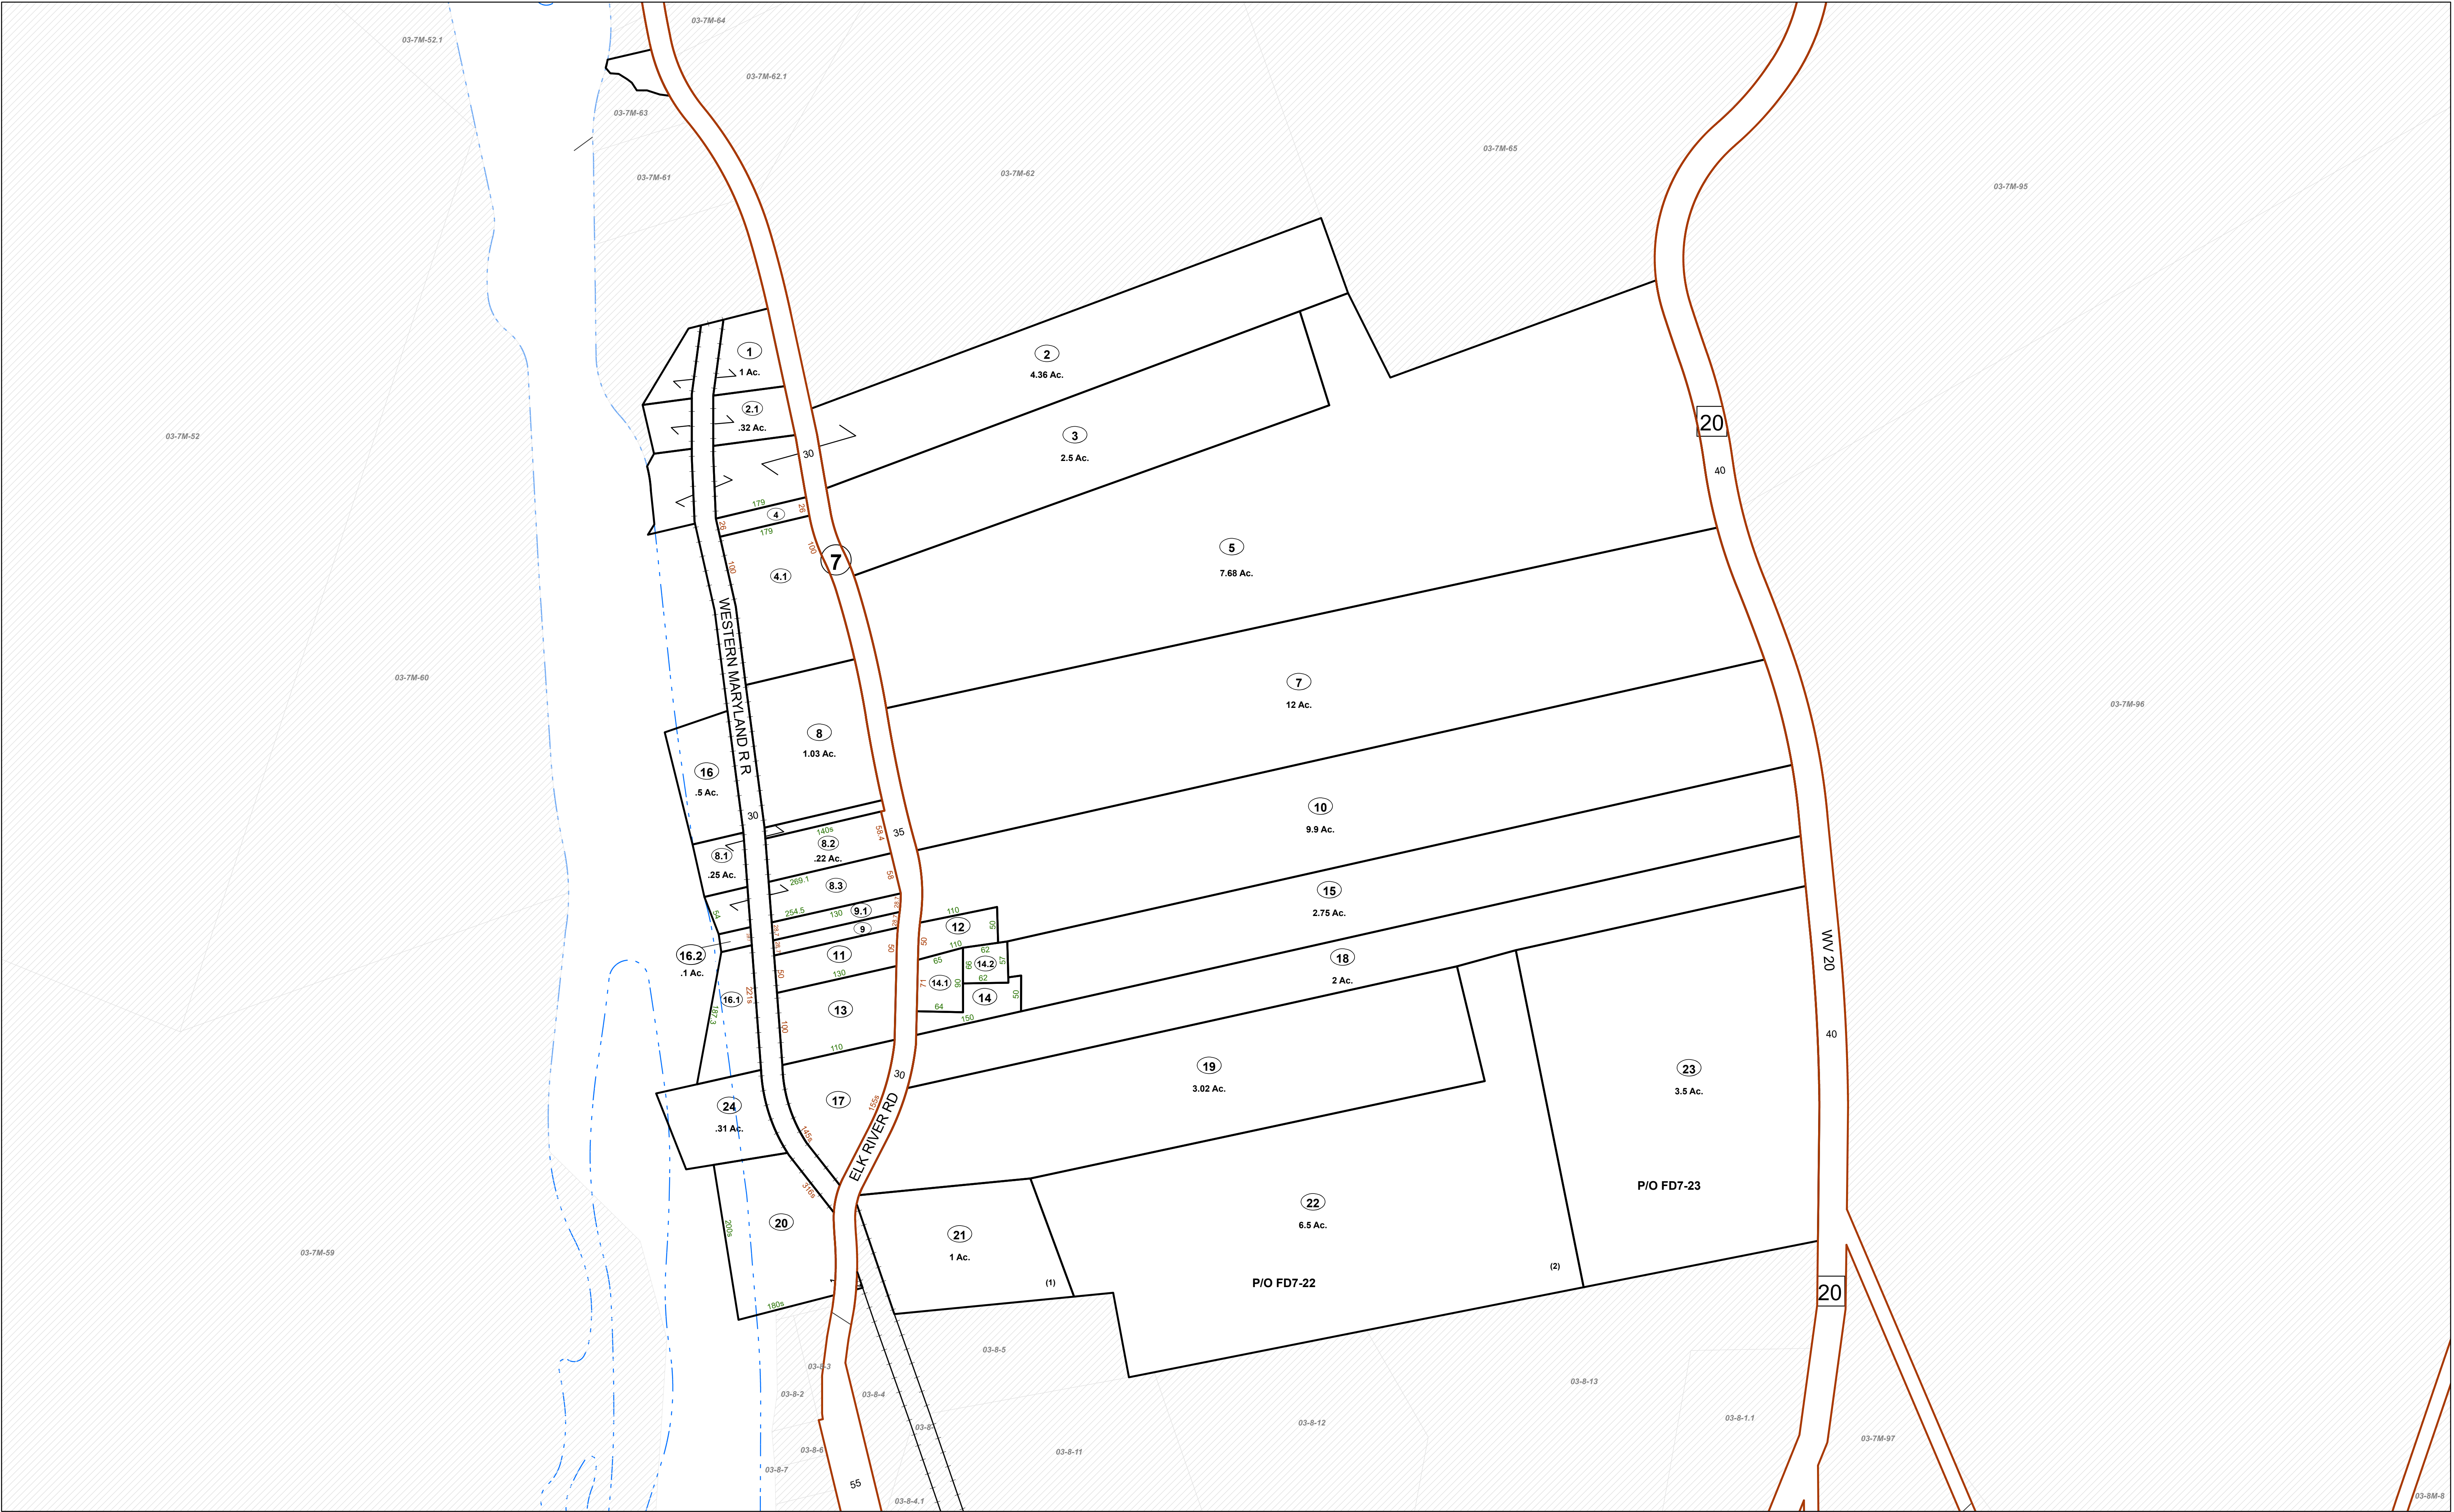


FOR TAX PURPOSES ONLY

Prepared By:
Max Cochran
Webster County Assessor

Legend	
Property Line	Original Lot Line
Road Right of Way	Lot Number (15)
Corporation Line	Parcel Number (99)
District Line	Water
County Line	Railroad

R	1	Revised 04/01/2018	9		17	
e	2	Revised 01/20/2020	10		18	
v	3	Revised 02/17/2021	11		19	
i	4	Revised 01/22/2022	12		20	
s	5	Revised 01/04/2023	13		21	
i	6	Revised 01/16/2024	14		22	
o	7		15		23	
n			16		24	
s	8					

STATE OF WEST VIRGINIA
COUNTY OF WEBSTER
Office of Assessor

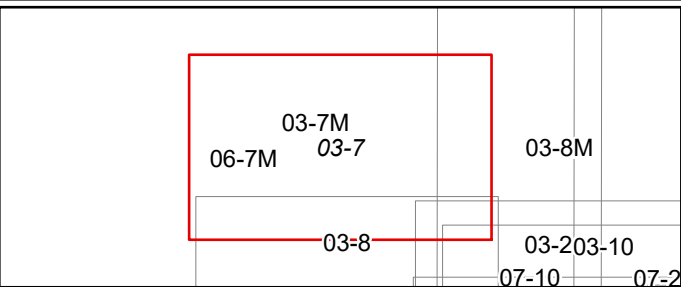

FORK LICK
Map: 7
Date, Aerial Photography: 2003
Date, Map: 1/16/2024
Scale: 1" = 100'