


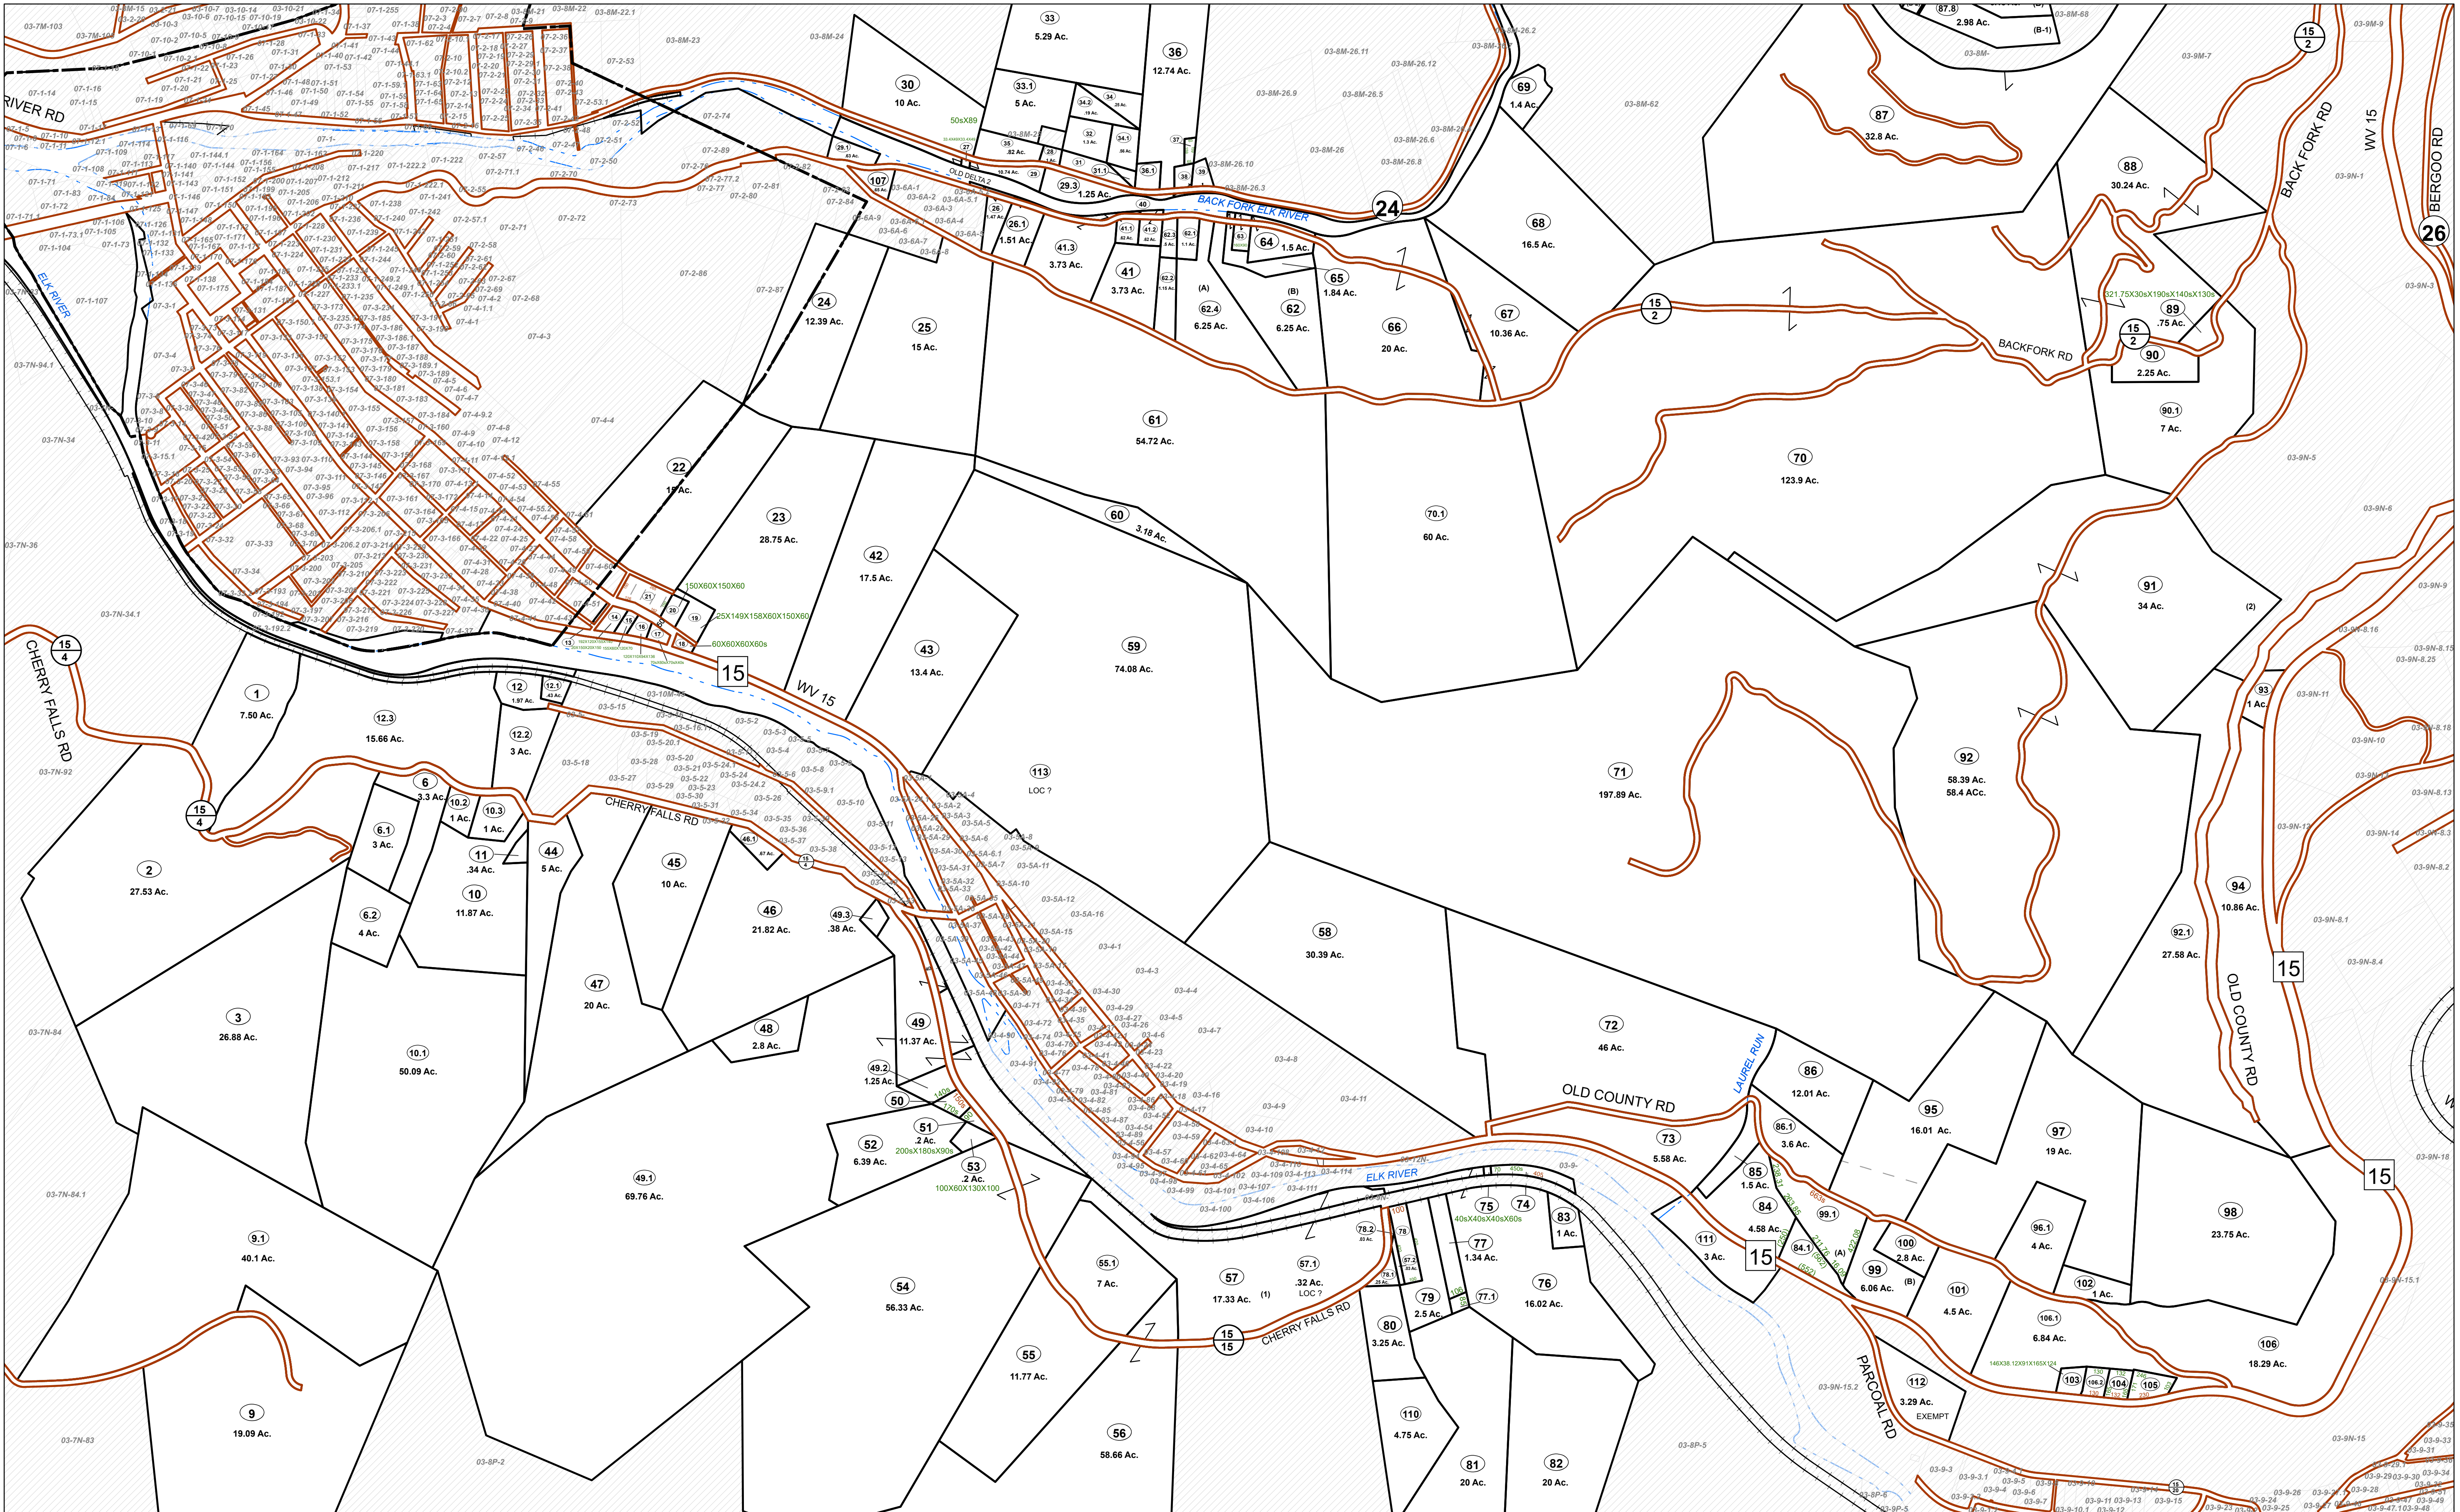

FOR TAX PURPOSES ONLY


Prepared By:

Max Cochran
Webster County Assessor

Legend
Property Line ——— Original Lot Line
Road Right of Way ——— Lot Number (15)
Corporation Line ——— Parcel Number (99)
District Line ——— Water
County Line ——— Railroad

R	1	Revised 04/01/2018	9		17
G	2	Revised 01/26/2020	10		18
V	3	Revised 02/17/2021	11		19
I	4	Revised 01/22/2022	12		20
S	5	Revised 01/04/2023	13		21
I	6	Revised 01/16/2024	14		22
O	7		15		23
N	8		16		24

STATE OF WEST VIRGINIA
COUNTY OF WEBSTER
Office of Assessor

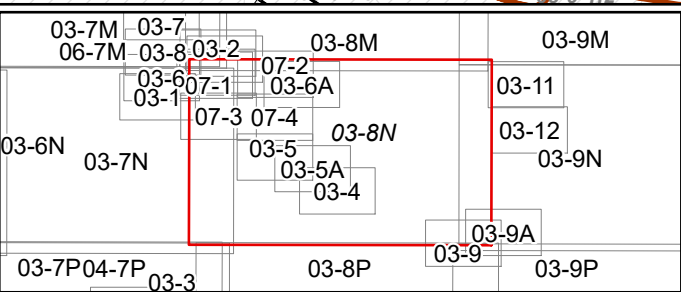

FORK LICK

Map: 8N

Date, Aerial Photography: 2003

Date, Map: 1/16/2024

Scale: 1" = 400'