


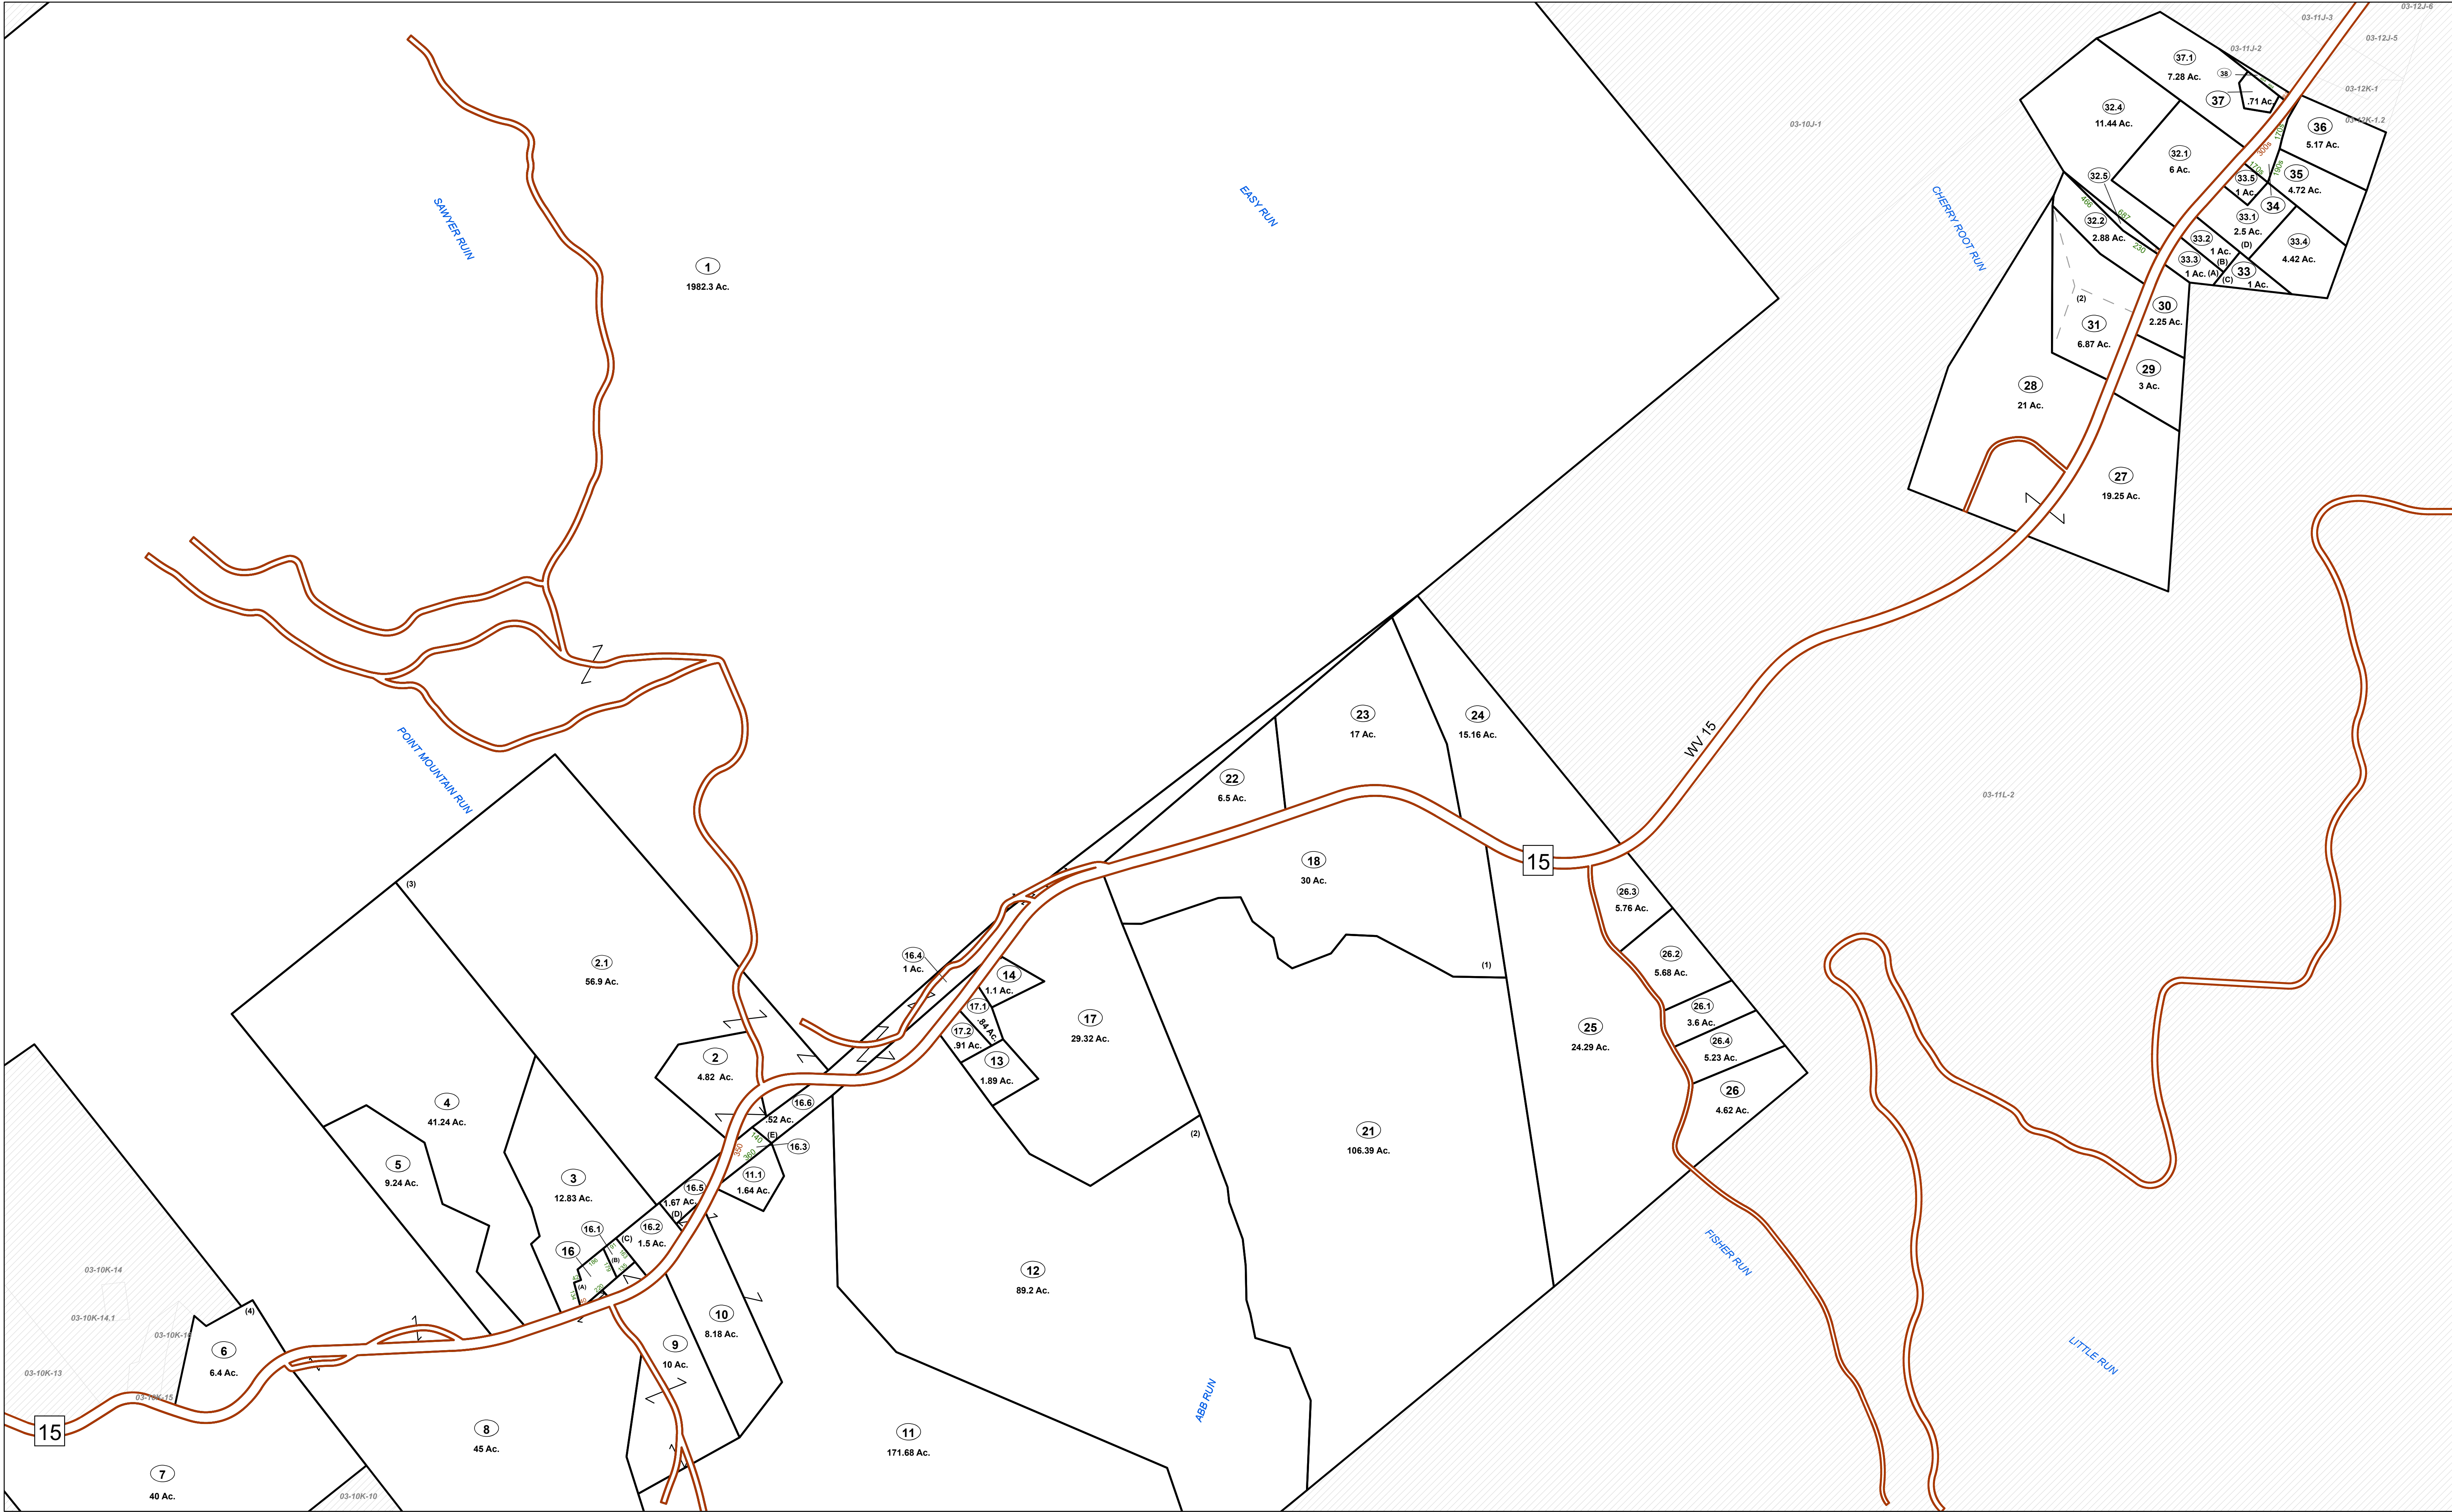

FOR TAX PURPOSES ONLY

Prepared By:
Max Cochran
Webster County Assessor

Property Line

Road Right of Way

Corporation Line

District Line

County Line

Original Lot Line

Lot Number

Parcel Number

Water

Railroad

(15)

(99)

R O V I S I O N S	1	Revised 04/01/2018	9		17	
	2	Revised 01/20/2020	10		18	
	3	Revised 02/17/2021	11		19	
	4	Revised 01/22/2022	12		20	
	5	Revised 01/04/2023	13		21	
	6	Revised 01/16/2024	14		22	
	7		15		23	
	8		16		24	

STATE OF WEST VIRGINIA
COUNTY OF WEBSTER
Office of Assessor

FORK LICK
Map: 11K
Date, Aerial Photography: 2003
Date, Map: 1/16/2024
Scale: 1" = 400'