


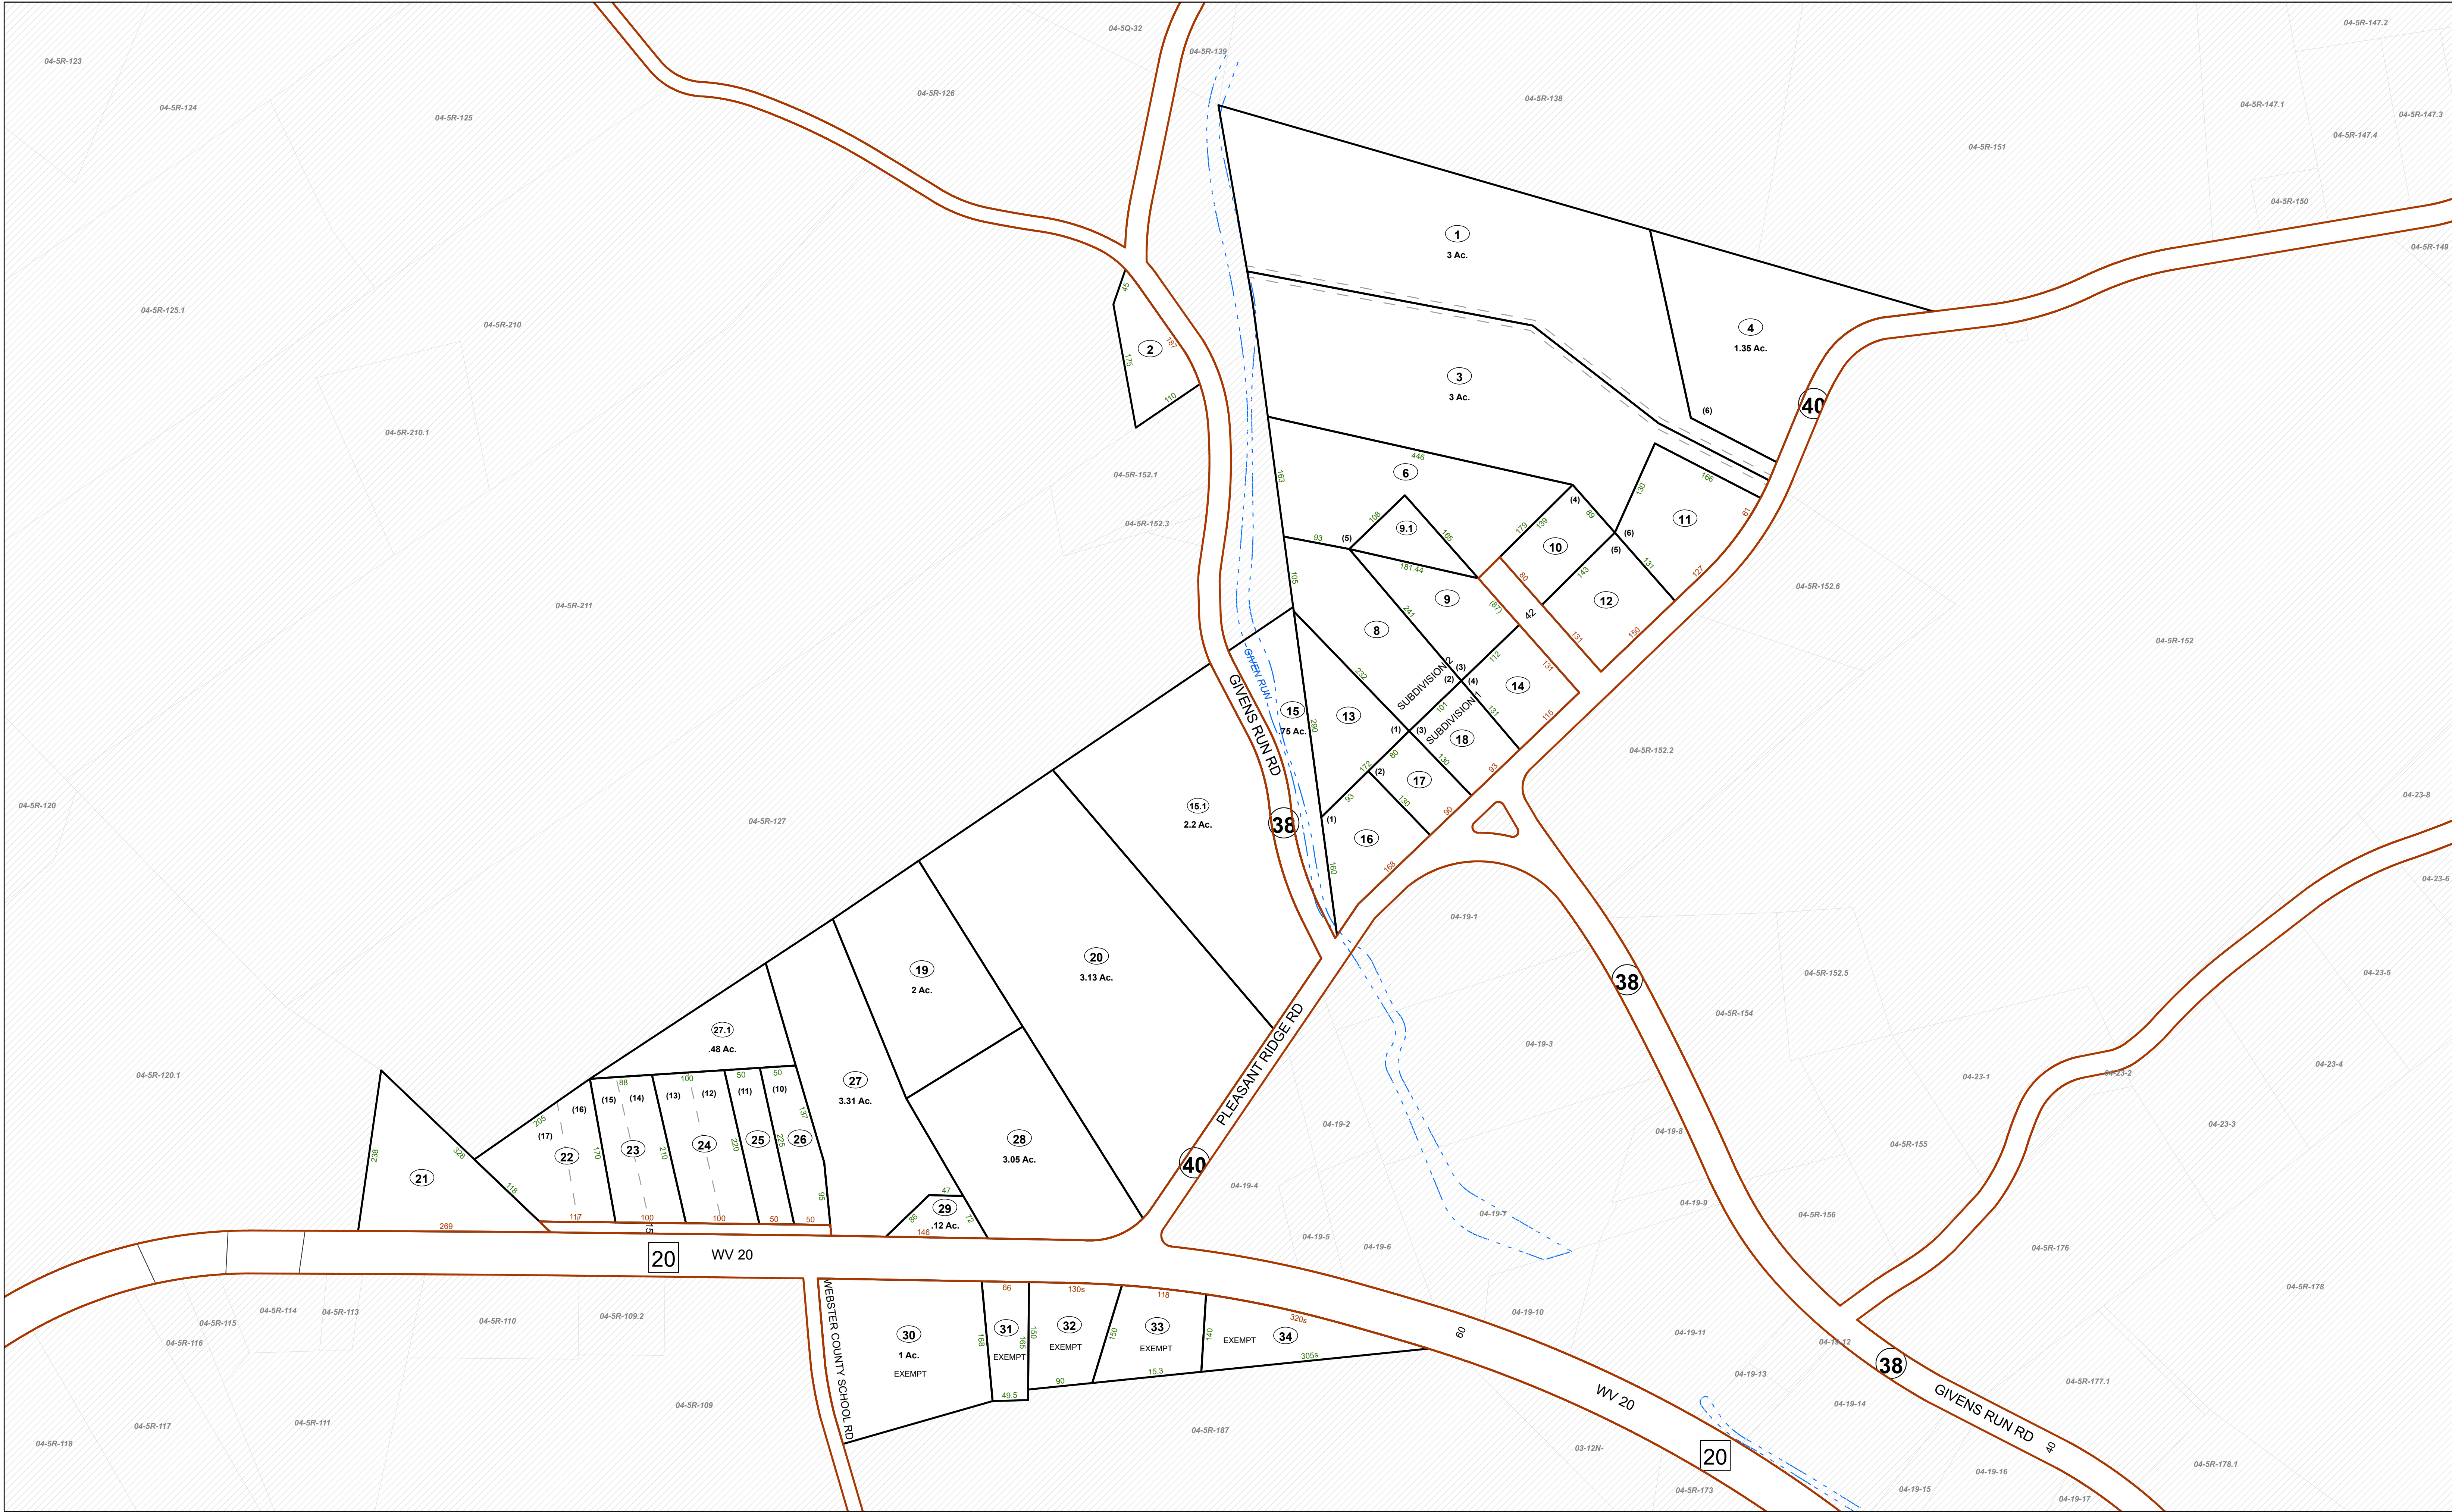


FOR TAX PURPOSES ONLY

Prepared By:
Max Cochran
Webster County Assessor

Legend	
Property Line	Original Lot Line
Road Right of Way	Lot Number
Corporation Line	Parcel Number
District Line	Water
County Line	Railroad

1	Revised 04/01/2018	9		17	
2	Revised 01/22/2020	10		18	
3	Revised 03/17/2021	11		19	
4	Revised 01/22/2022	12		20	
5	Revised 01/04/2023	13		21	
6	Revised 01/16/2024	14		22	
7		15		23	
8		16		24	

STATE OF WEST VIRGINIA
COUNTY OF WEBSTER
Office of Assessor

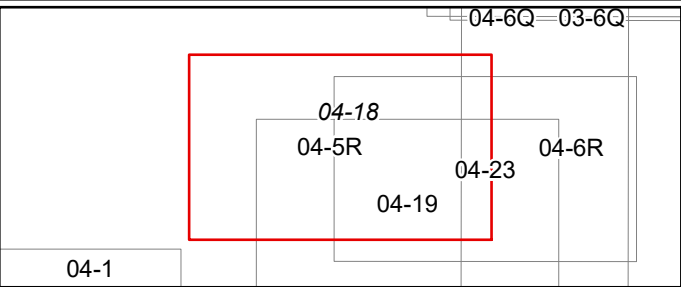

GLADE
Map: 18
Date, Aerial Photography: 2003
Date, Map: 1/16/2024
Scale: 1" = 100'