


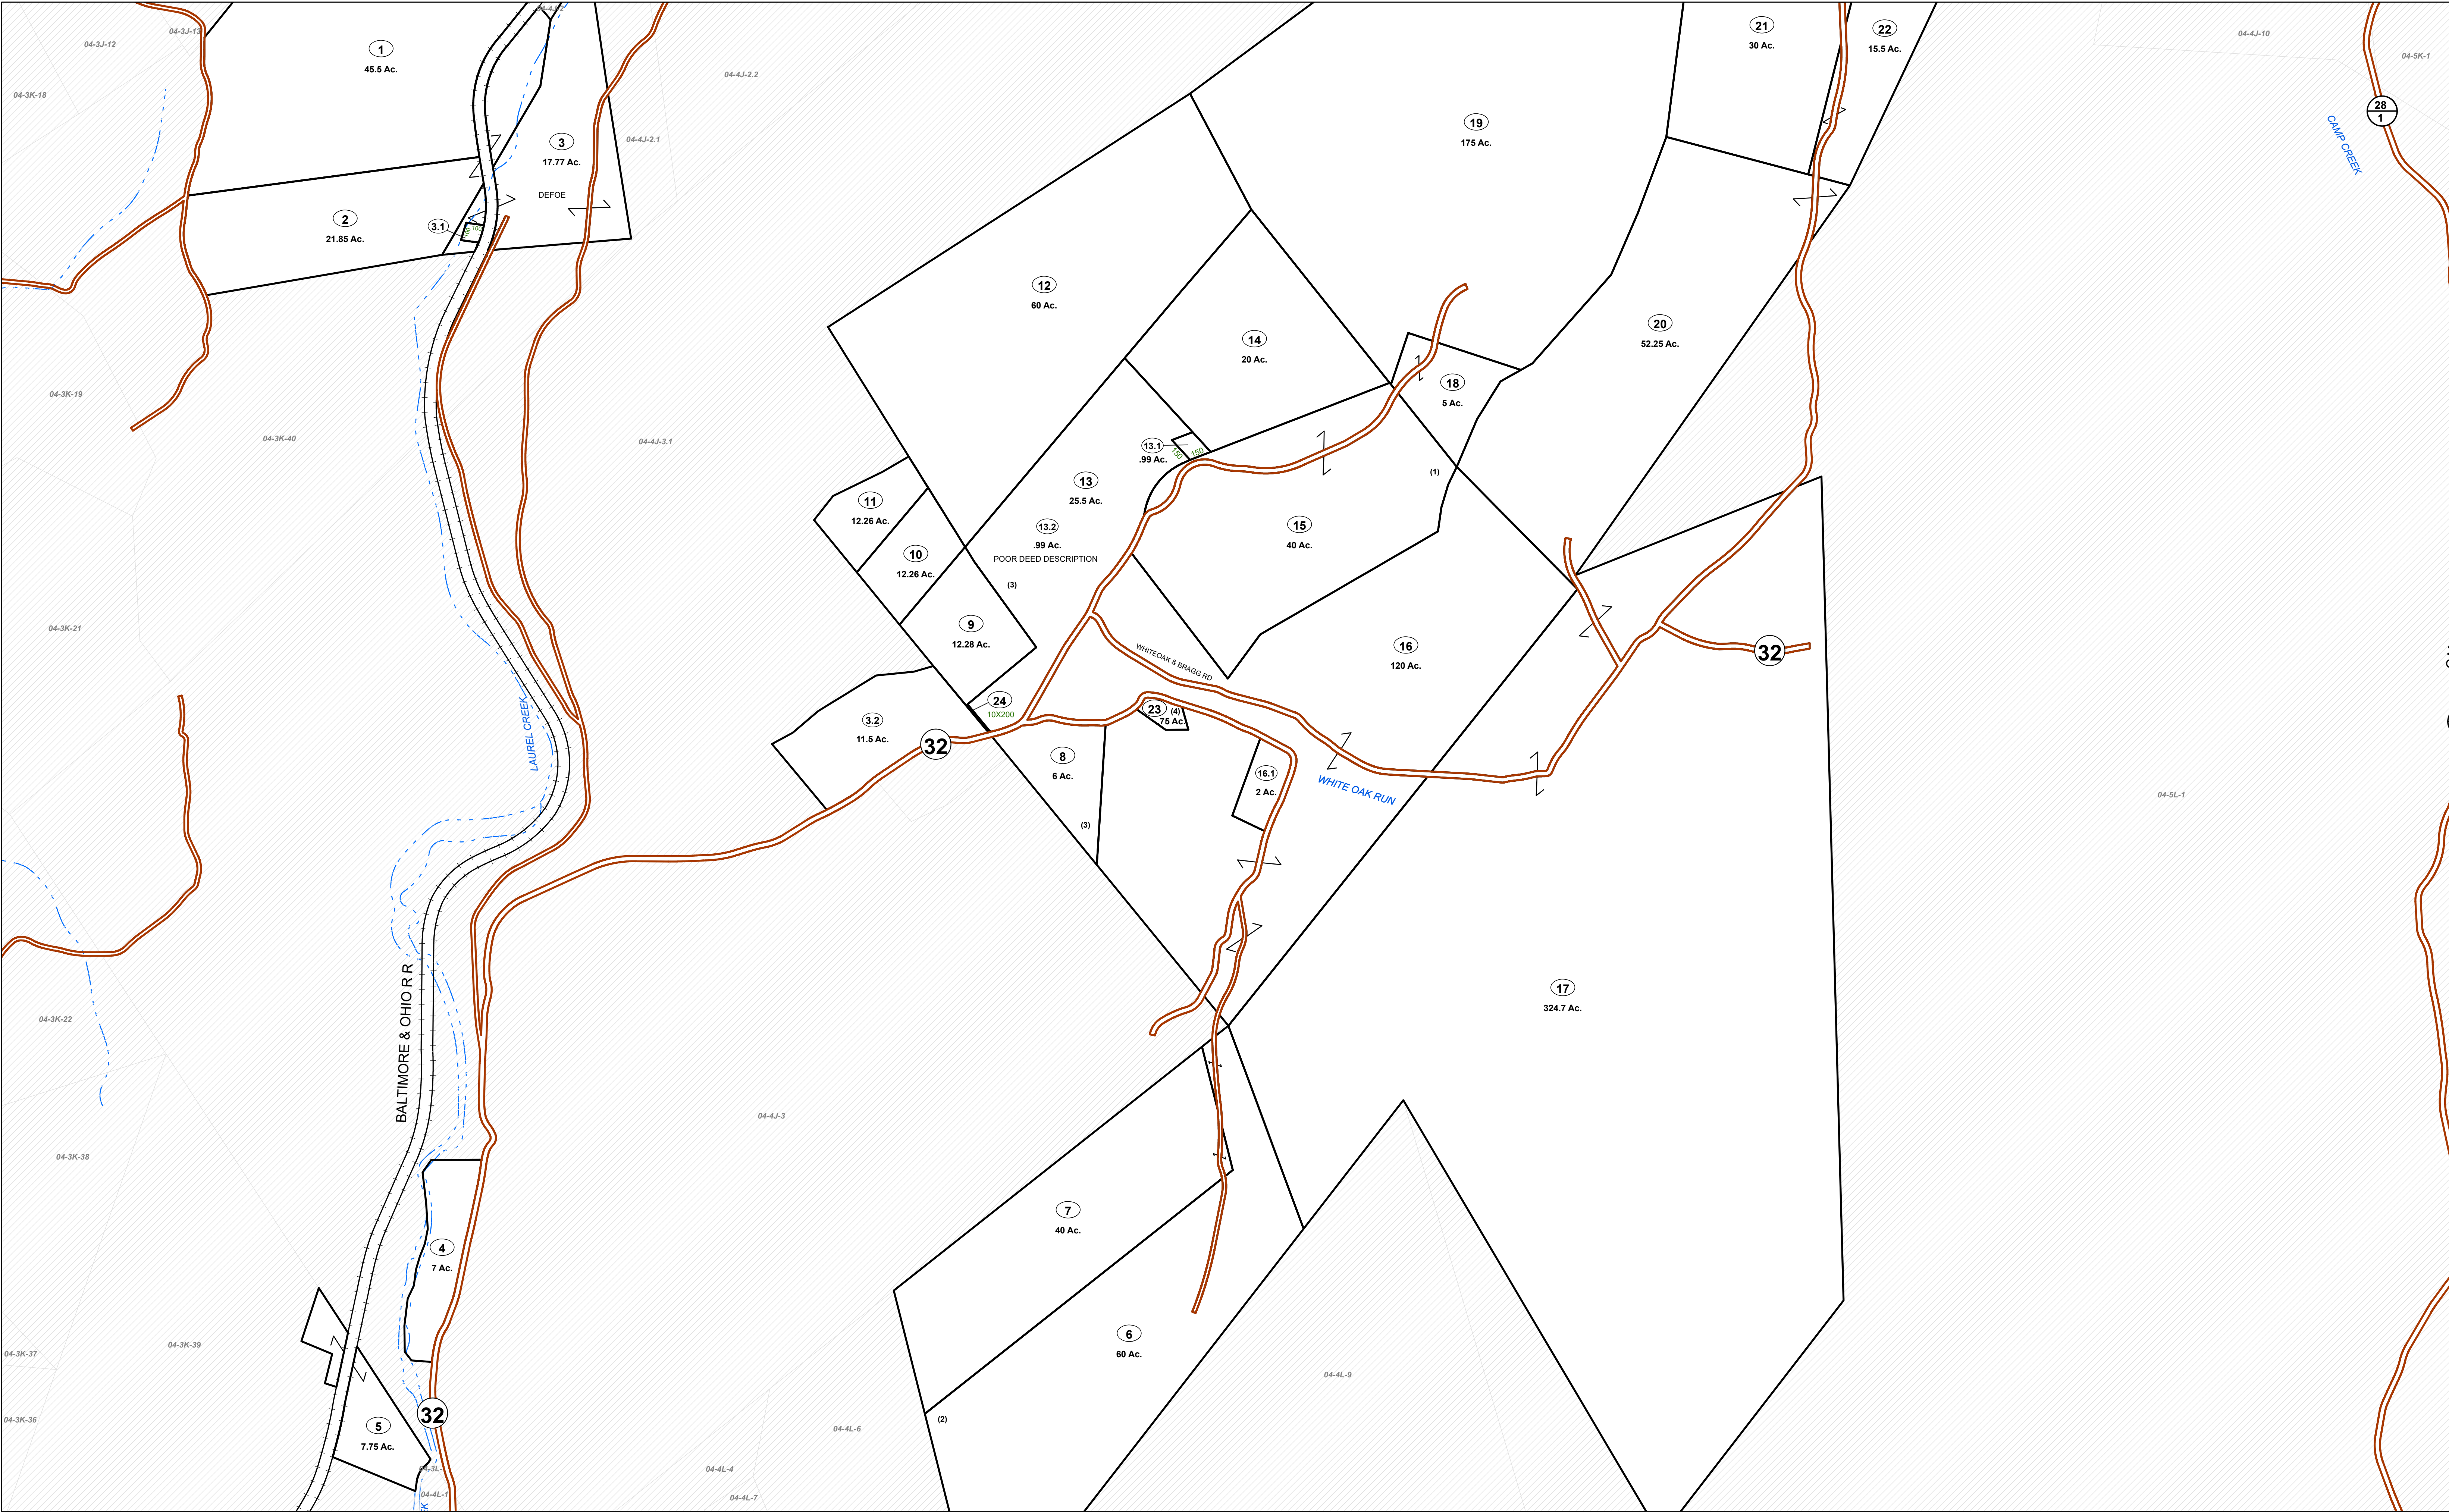

FOR TAX PURPOSES ONLY


Prepared By:
Max Cochran
Webster County Assessor

- Legend**

 - Property Line
 - Road Right of Way
 - Corporation Line
 - District Line
 - County Line
- Original Lot Line
 - Lot Number
 - Parcel Number
 - Water
 - Railroad
- (15)
 - (99)

R e v i s i o n s	1	Revised 04/01/2018	9		17	
	2	Revised 01/22/2020	10		18	
	3	Revised 02/17/2021	11		19	
	4	Revised 01/22/2022	12		20	
	5	Revised 01/04/2023	13		21	
	6	Revised 01/16/2024	14		22	
	7		15		23	
	8		16		24	

STATE OF WEST VIRGINIA
COUNTY OF WEBSTER
Office of Assessor

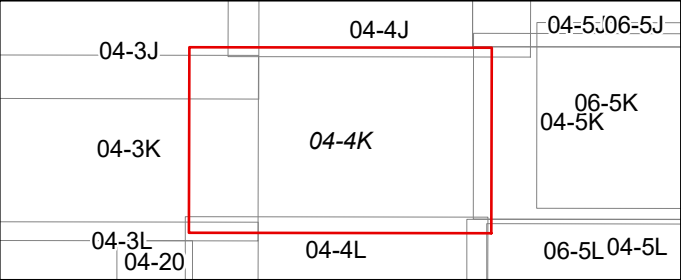

GLADE
Map: 4K
Date, Aerial Photography: 2003
Date, Map: 1/16/2024
Scale: 1" = 400'