


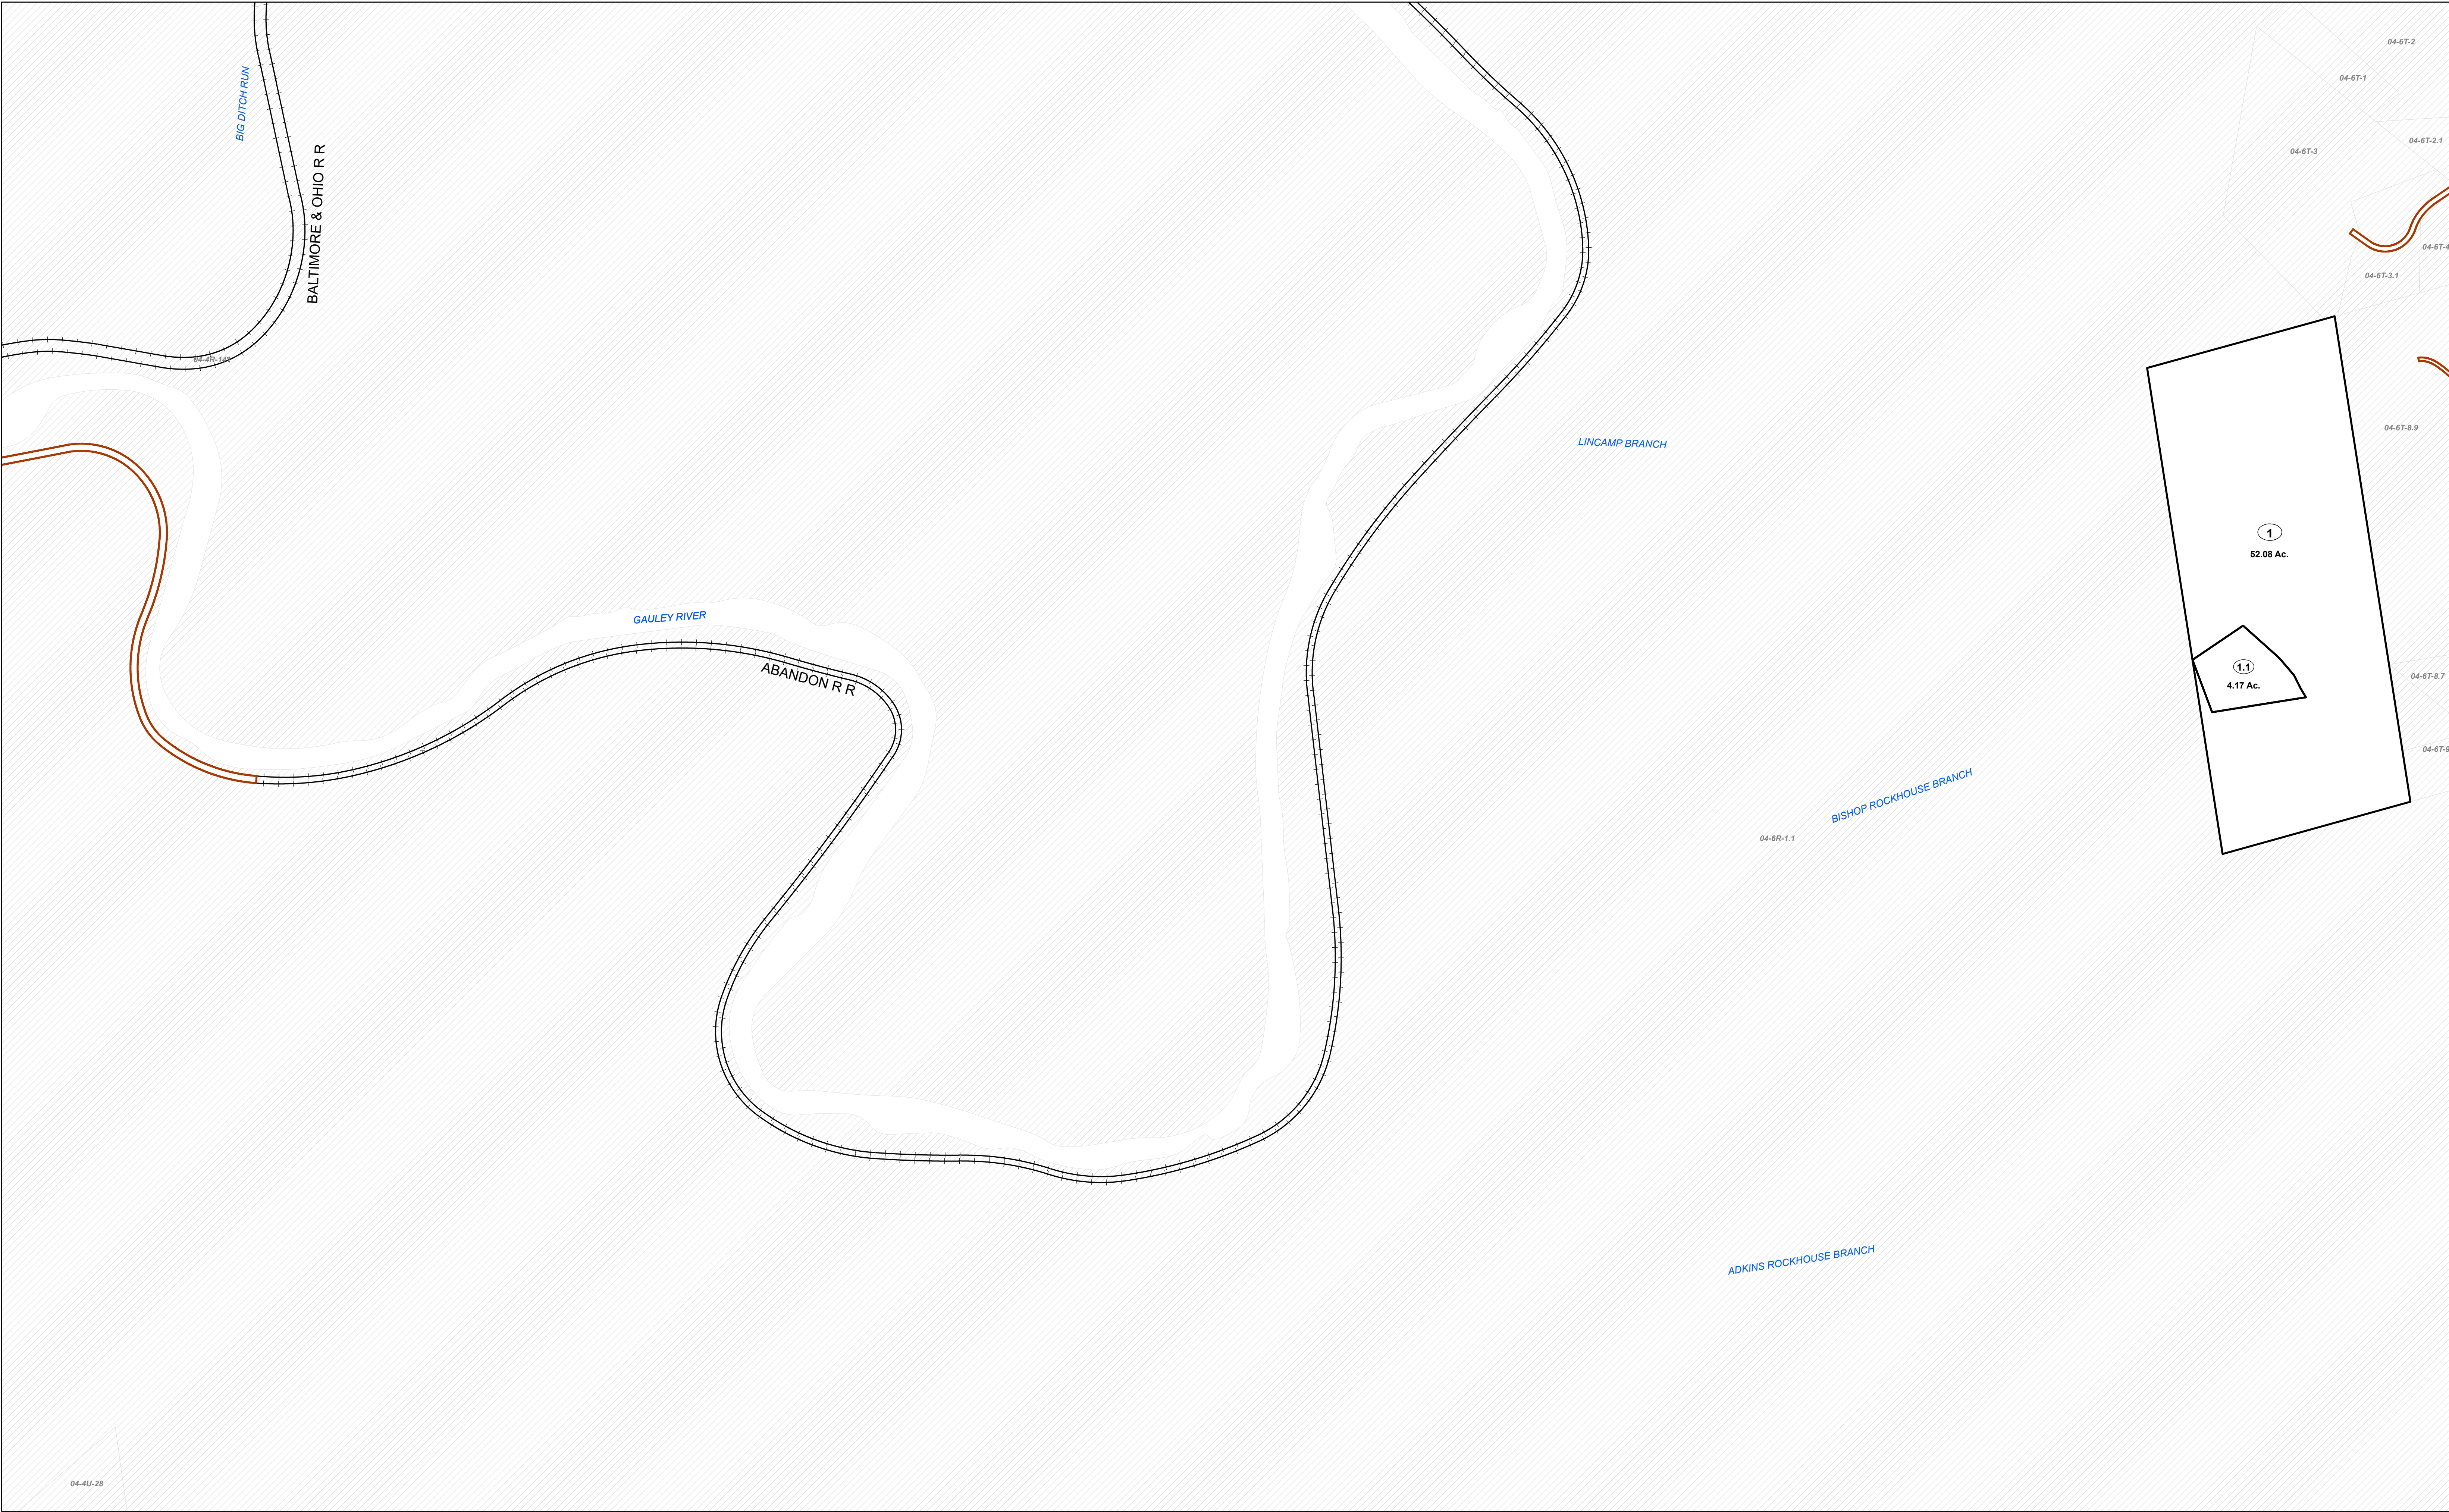


FOR TAX PURPOSES ONLY

Prepared By:  
**Max Cochran**  
Webster County Assessor

| Legend            |                   |               |          |
|-------------------|-------------------|---------------|----------|
| Property Line     | Original Lot Line | Lot Number    | (15)     |
| Road Right of Way | Corporation Line  | Parcel Number | (99)     |
| District Line     | County Line       | Water         | Railroad |

|                                           |   |                    |    |  |    |  |
|-------------------------------------------|---|--------------------|----|--|----|--|
| R<br>e<br>v<br>i<br>s<br>i<br>o<br>n<br>s | 1 | Revised 04/01/2018 | 9  |  | 17 |  |
|                                           | 2 | Revised 01/22/2020 | 10 |  | 18 |  |
|                                           | 3 | Revised 02/17/2021 | 11 |  | 19 |  |
|                                           | 4 | Revised 01/22/2022 | 12 |  | 20 |  |
|                                           | 5 | Revised 01/04/2023 | 13 |  | 21 |  |
|                                           | 6 | Revised 01/16/2024 | 14 |  | 22 |  |
|                                           | 7 |                    | 15 |  | 23 |  |
|                                           | 8 |                    | 16 |  | 24 |  |

STATE OF WEST VIRGINIA  
COUNTY OF WEBSTER  
Office of Assessor

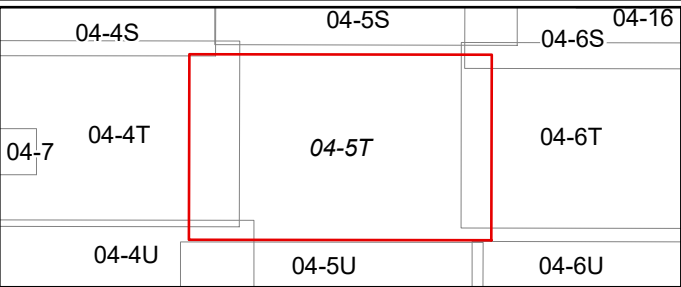

GLADE  
Map: 5T  
Date, Aerial Photography: 2003  
Date, Map: 1/16/2024  
Scale: 1" = 400'