


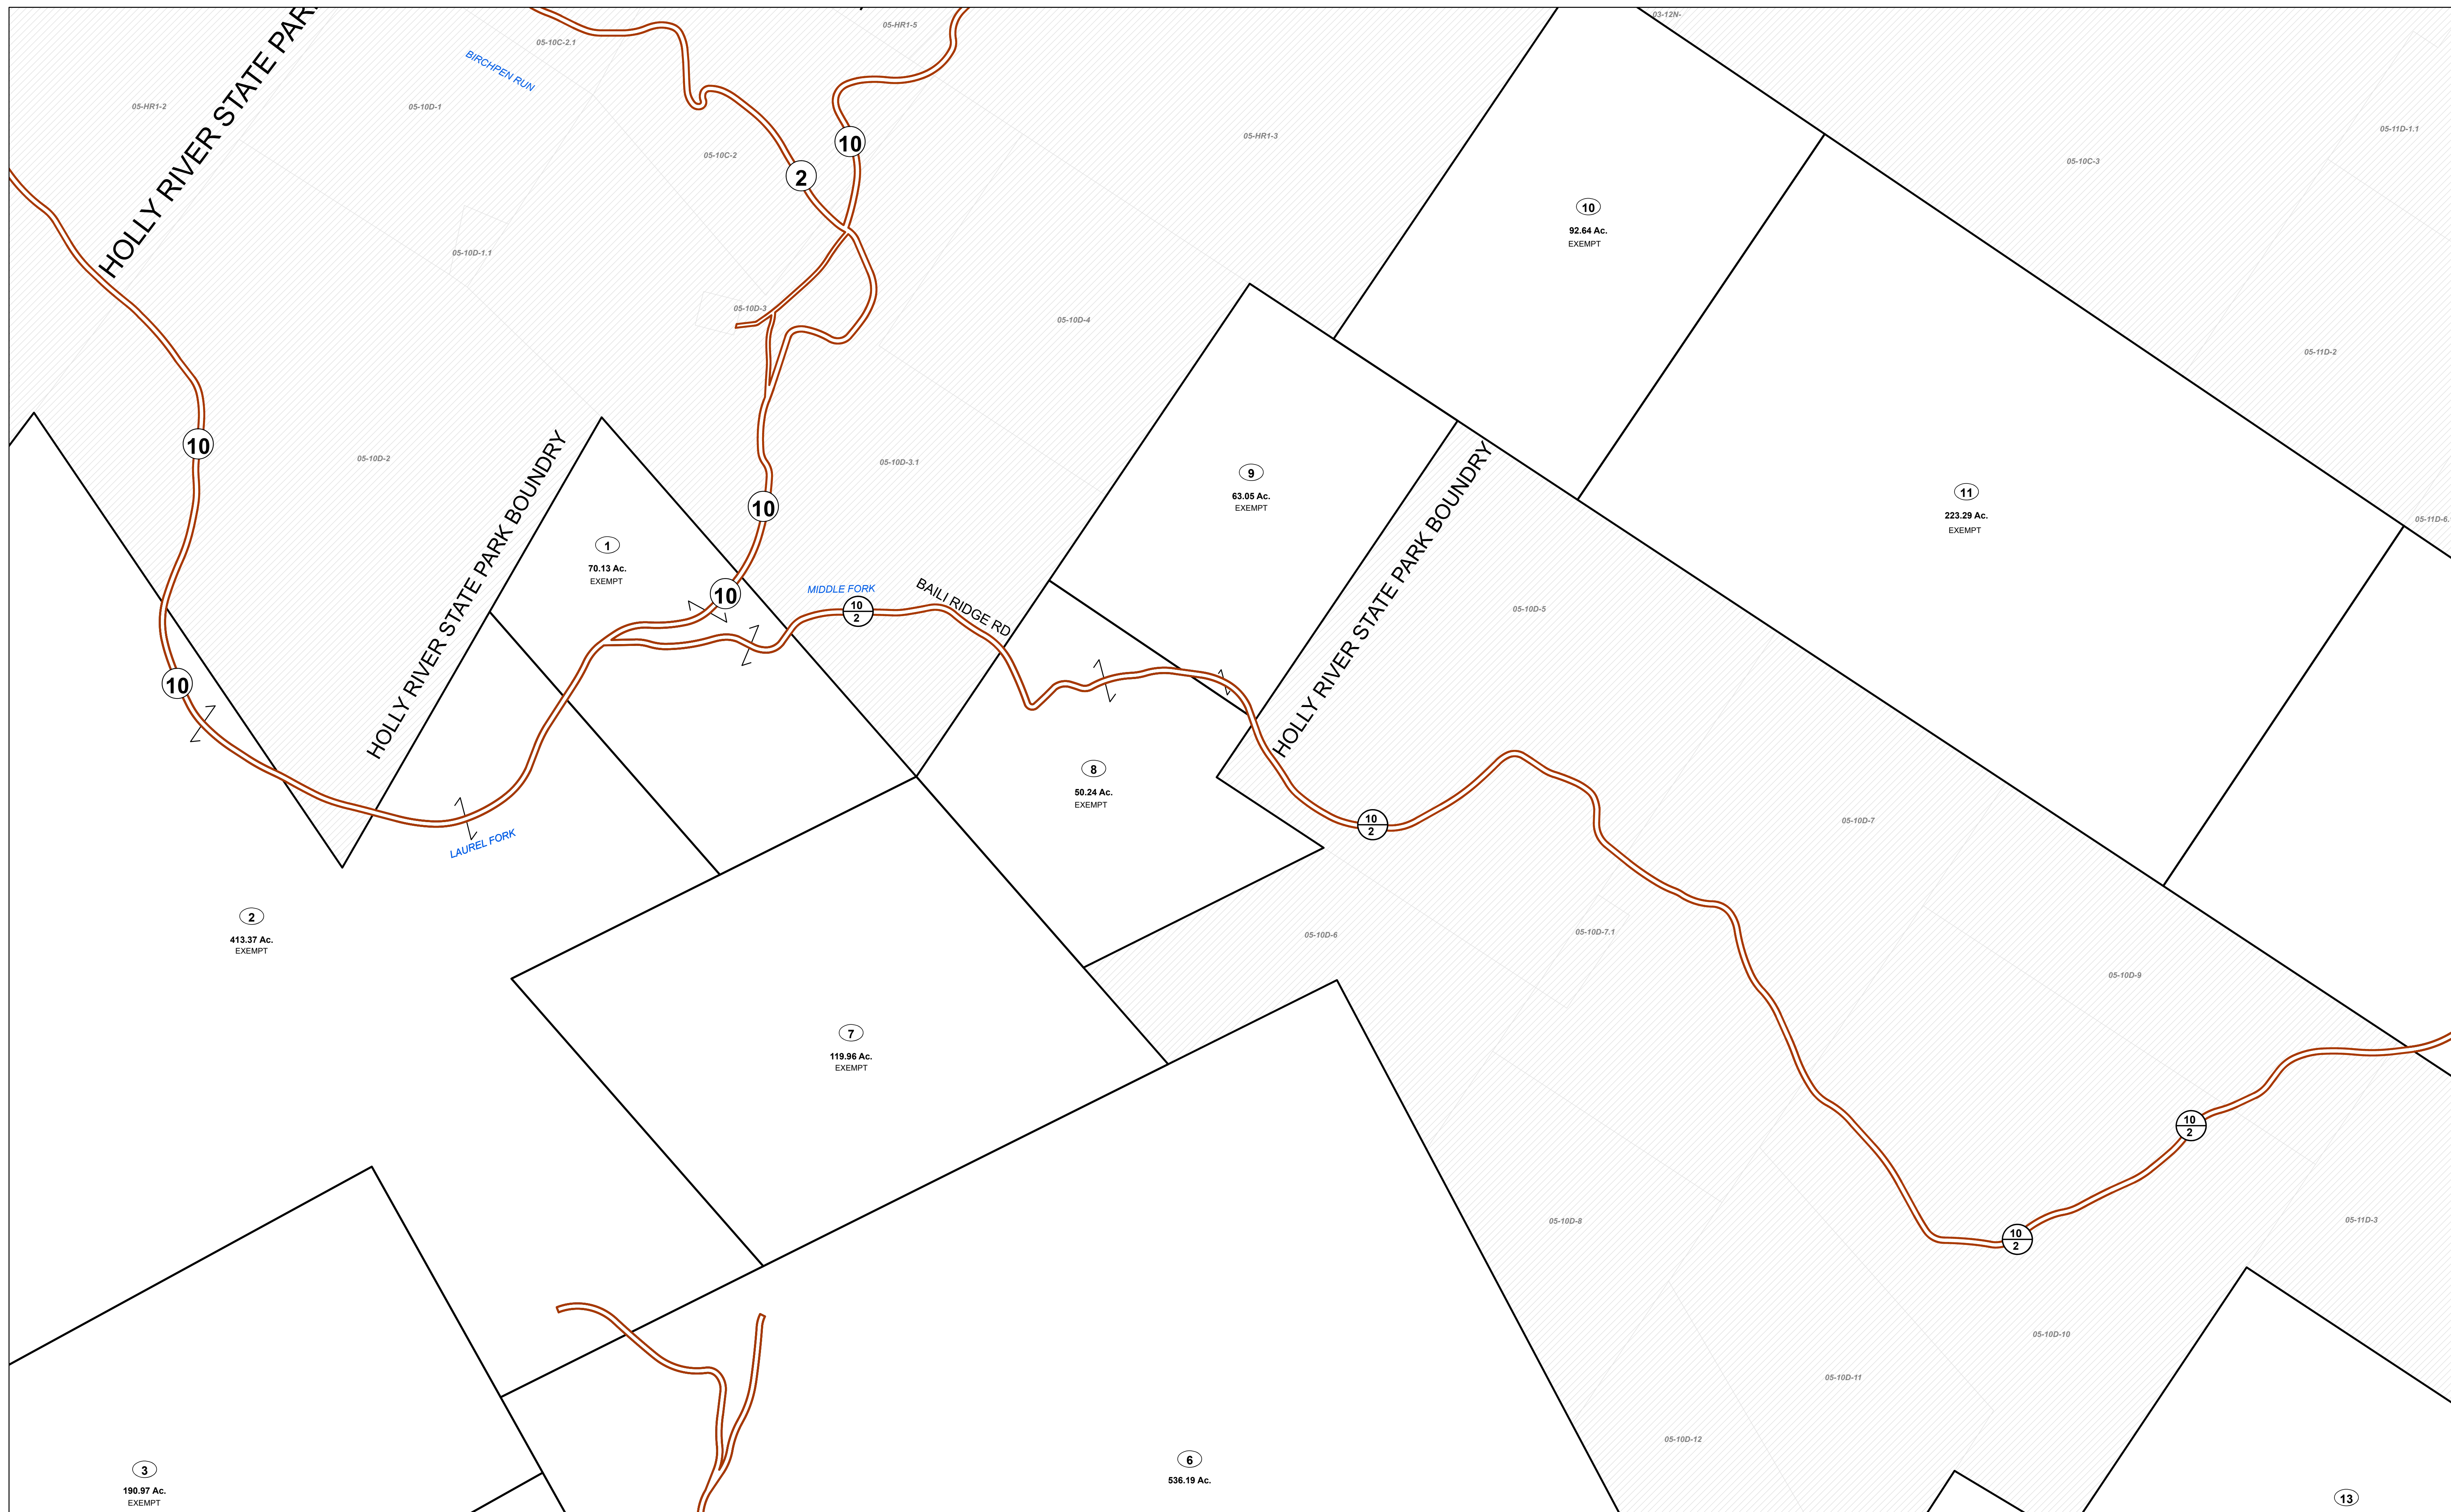

FOR TAX PURPOSES ONLY

Prepared By:

Max Cochran
Webster County Assessor


Legend

Property Line		Original Lot Line	
Road Right of Way		Lot Number	(15)
Corporation Line		Parcel Number	99
District Line		Water	
County Line		Railroad	

Revisions	1	Revised 04/01/2018	9	17
	2	Revised 01/23/2020	10	18
	3	Revised 02/17/2021	11	19
	4	Revised 01/22/2022	12	20
	5	Revised 01/04/2023	13	21
	6		14	22
	7		15	23
	8		16	24

STATE OF WEST VIRGINIA
COUNTY OF WEBSTER

Office of Assessor

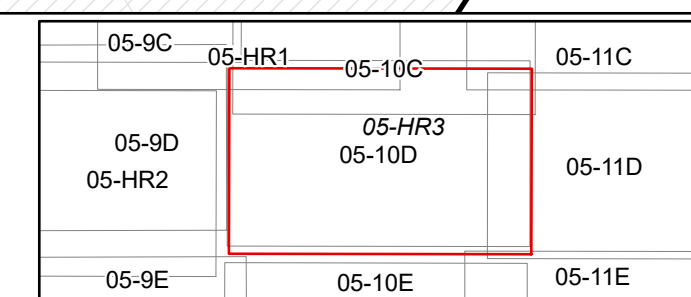

HACKER VALLEY

Map: HR3

Date, Aerial Photography: 2003

Date, Map: 1/6/2023

Scale: 1" = 400'