


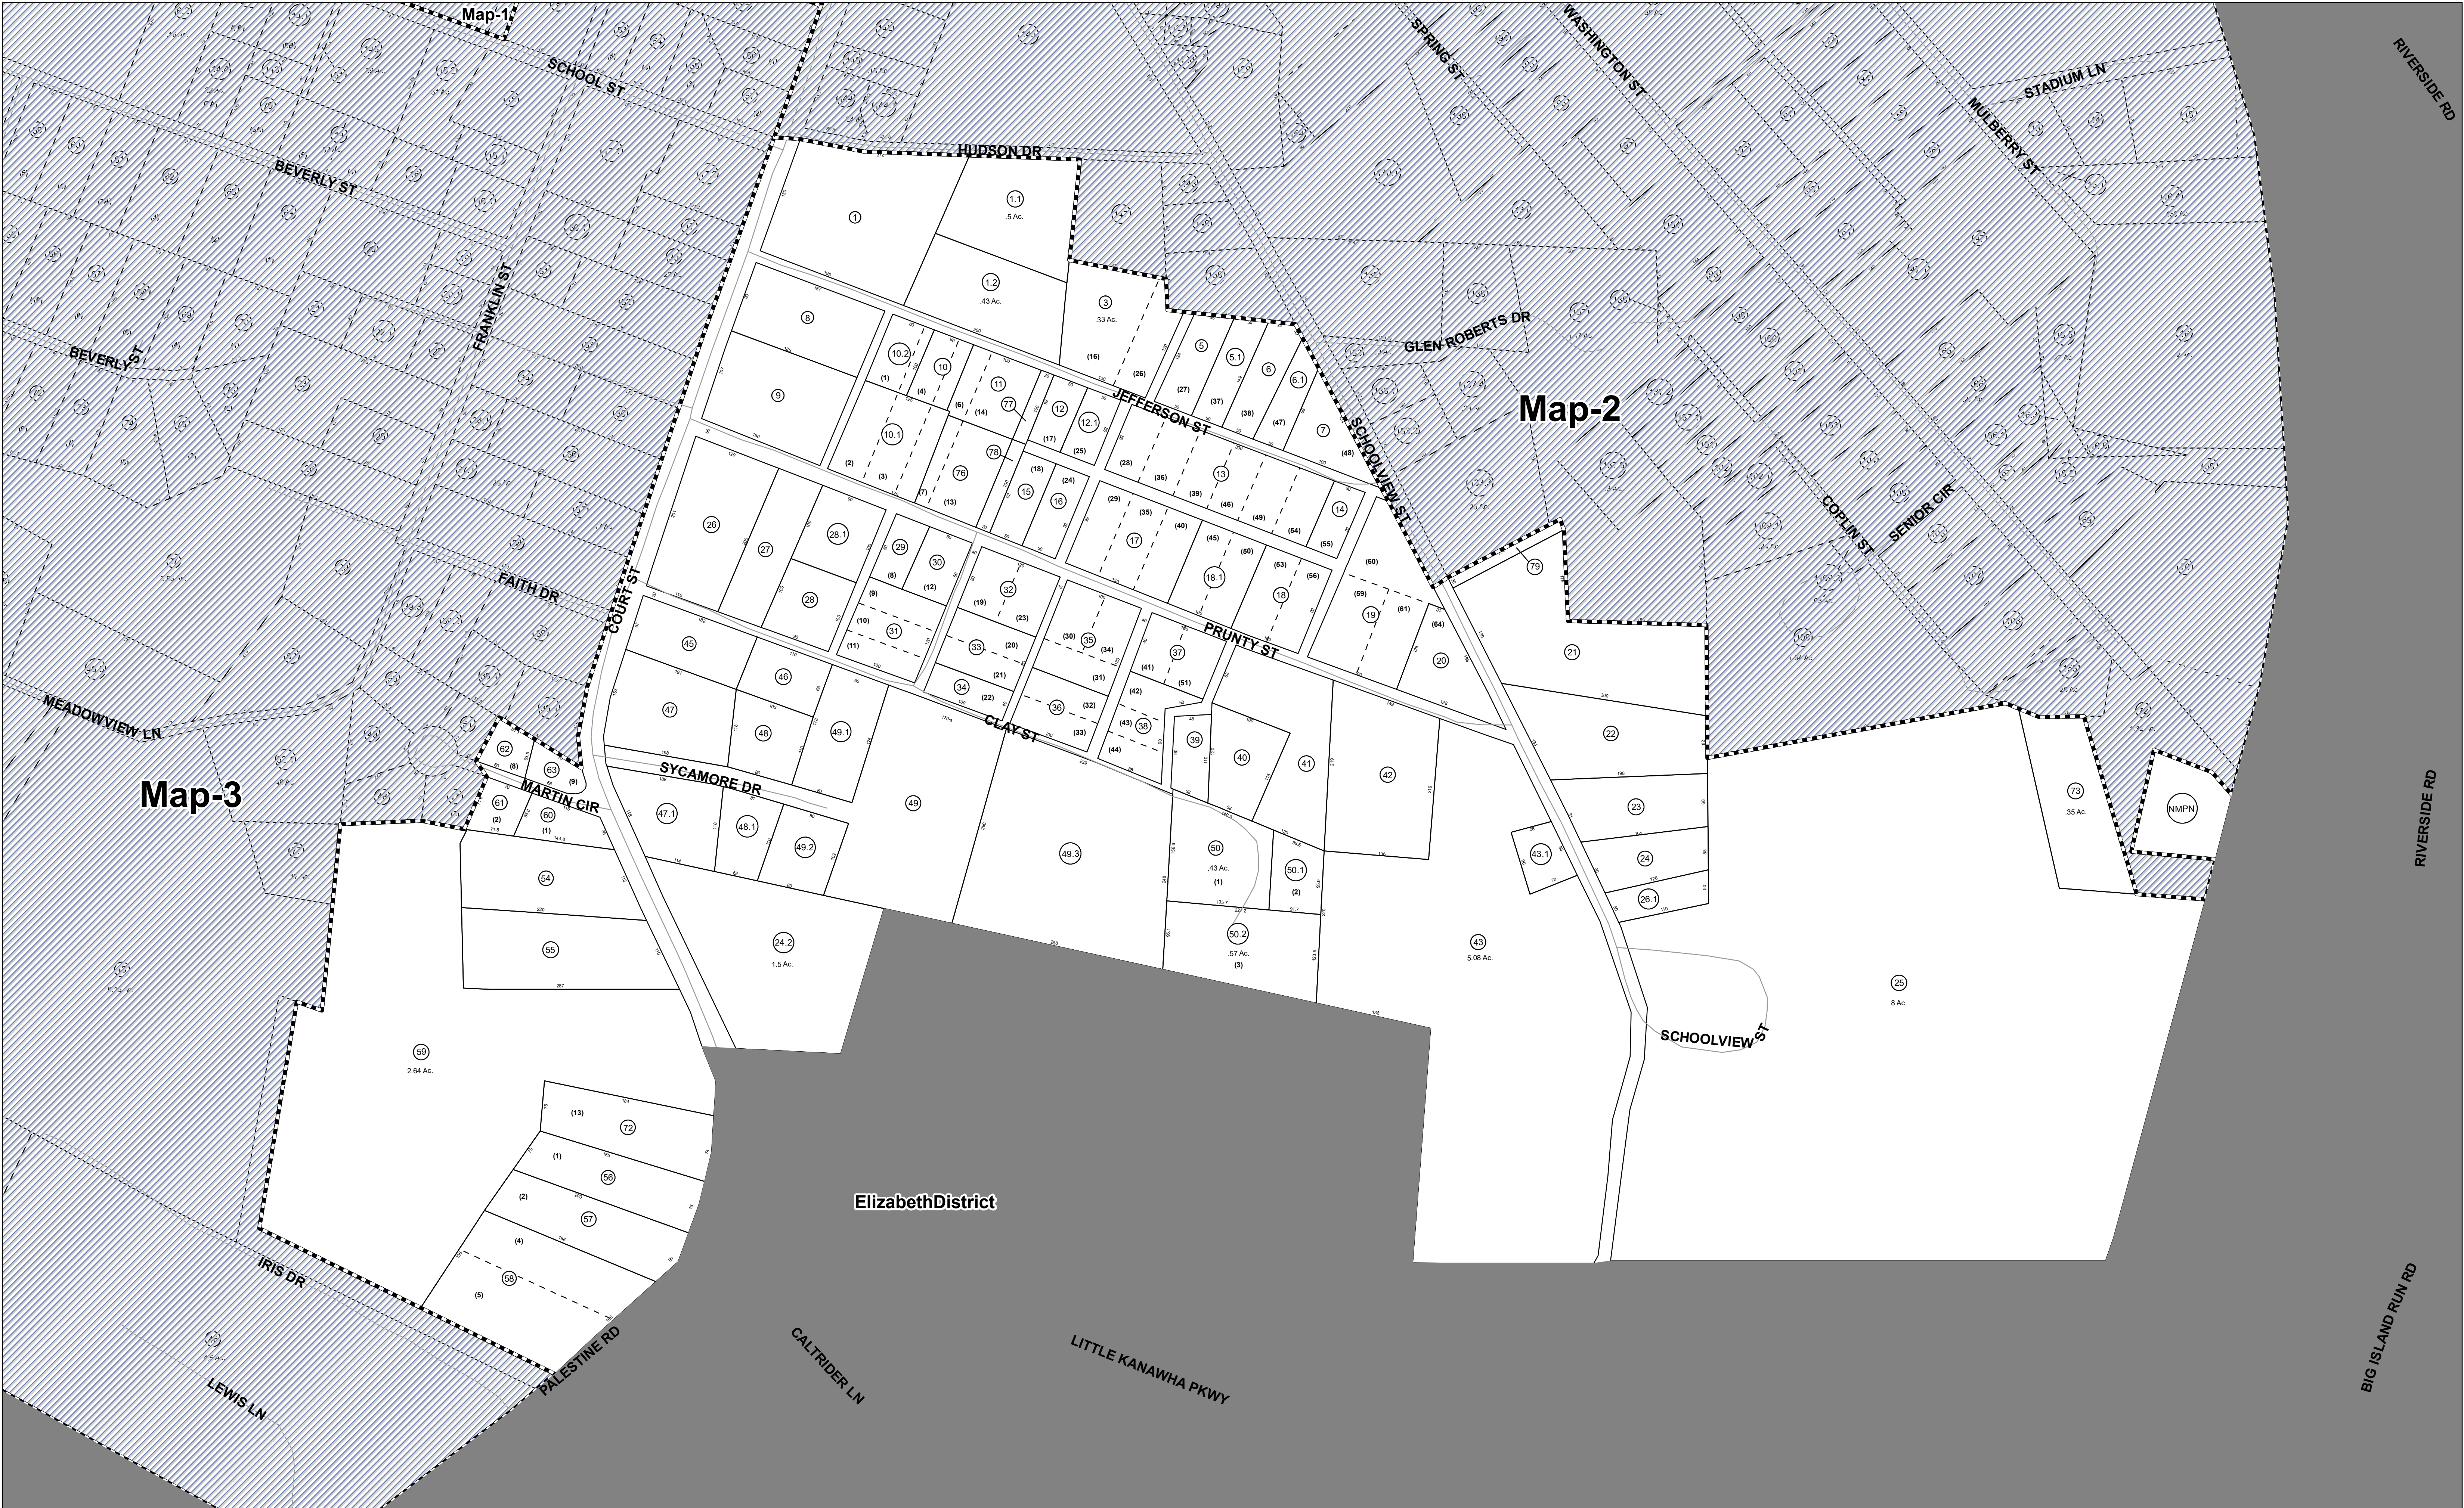

FOR TAX PURPOSES ONLY

PREPARED BY
WIRT COUNTY ASSESSORS OFFICE
All finished tax maps created by provision of West Virginia law and are the property of the county assessors who created them. The reproduction, copying, distribution, sale or lease of such maps or copies thereof without the written permission of the respective county assessor is prohibited by law

Legend

Parcel Boundaries

Lot Line

Leader Line

District Line

Railroad Center Line

Creek / River


Lot Number (15)

Parcel ID Number (125)

Block Number (A)

Stream

Map Boundary

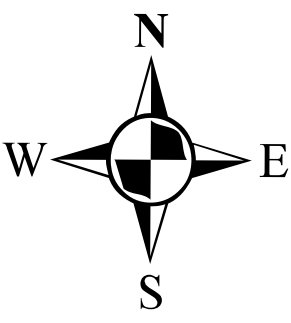

WIRT COUNTY

Office of the Assessor
ELIZABETH, WEST VIRGINIA

Coordinate System: NAD 1983 2011 StatePlane West Virginia South FIPS 4702 FIPS
Projection: Lambert Conformal Conic
Datum: NAD 1983 2011
False Easting: 1,968,500.0000
False Northing: 0.0000
Central Meridian: -81.0000
Standard Parallel 1: 37.4833
Standard Parallel 2: 38.8833
Latitude Of Origin: 37.0000
Units: Foot US

Elizabeth Corp District

Map No. 4

1 inch = 100 feet
Date Last Revised: 9/20/2019