


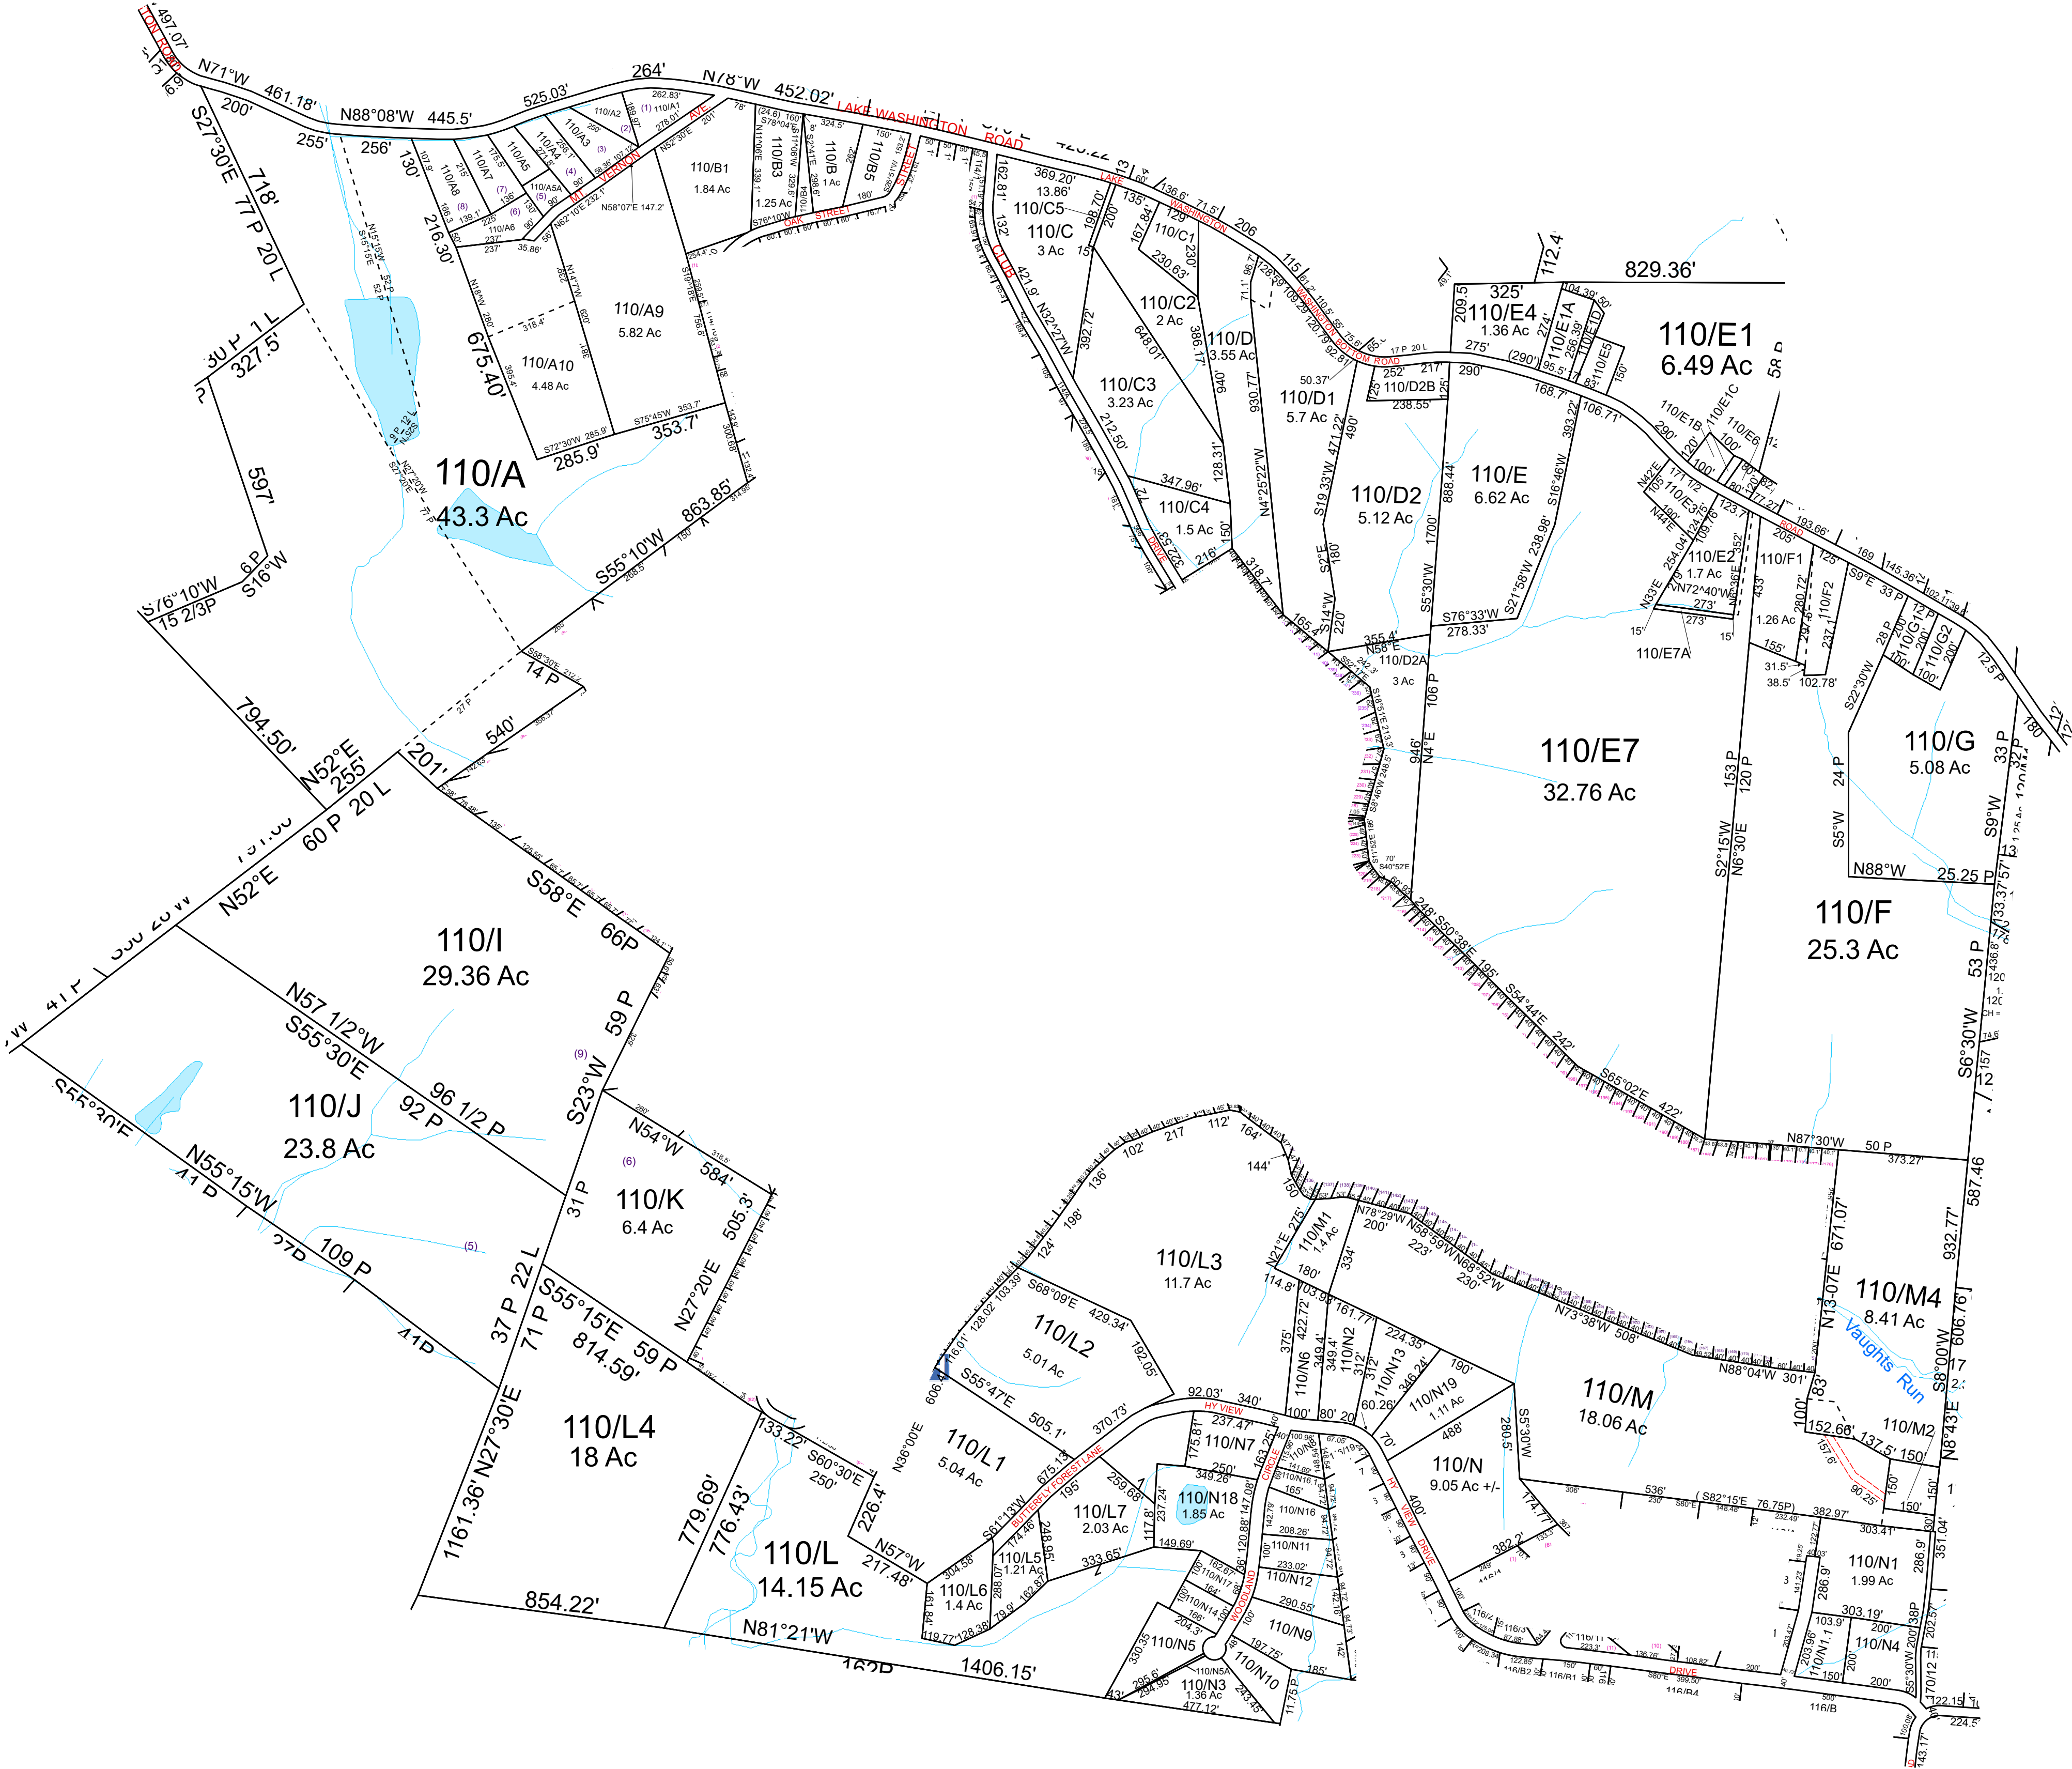

Lubeck - 110



For Tax Purposes Only this is not Authoritative Data
This product was developed for taxation purposes and is therefore not suitable for legal, Engineering, or surveying purposes. Users of this information should review or consult the primary data and information sources to ascertain the appropriate usage of information. Do not copy

30	40	120
30	110	120
100	160	170

Prepared by:KPD

Legend

- Previous Deed
- Property
- Railroad Right of Way
- Road and Railroad RW
- Road Easement
- Road Right of Way

- Deed lot Number (15)
- MAP/ Parcel Number 19/25
- District Number 10
- HOSPITAL
- POST OFFICE
- SCHOOL

- District_Lines
- CEMT.
- LIBRARY
- AIRPORT
- CHURCH

Revisions

1	Pcl C5 created SV 10/13/10	7
2	Pcl M4 revised SV 10/28/10	8
3	Pcl M3 added to M SV 9/11	9
4	Pcl D3 added to D1 PB1A Pg172 SV 7/15	10
5	Pcl N5A created, PD 1/23	11
6		12

WOOD COUNTY
STATE OF WEST VIRGINIA
Office of Assessor

District SUBDIVISION

LUBECK

SHEET NO: 110

Date, Aerial Photography: 2016

Date: 07/10/2023

Scale : 1" = 300'