


Lubeck - 111

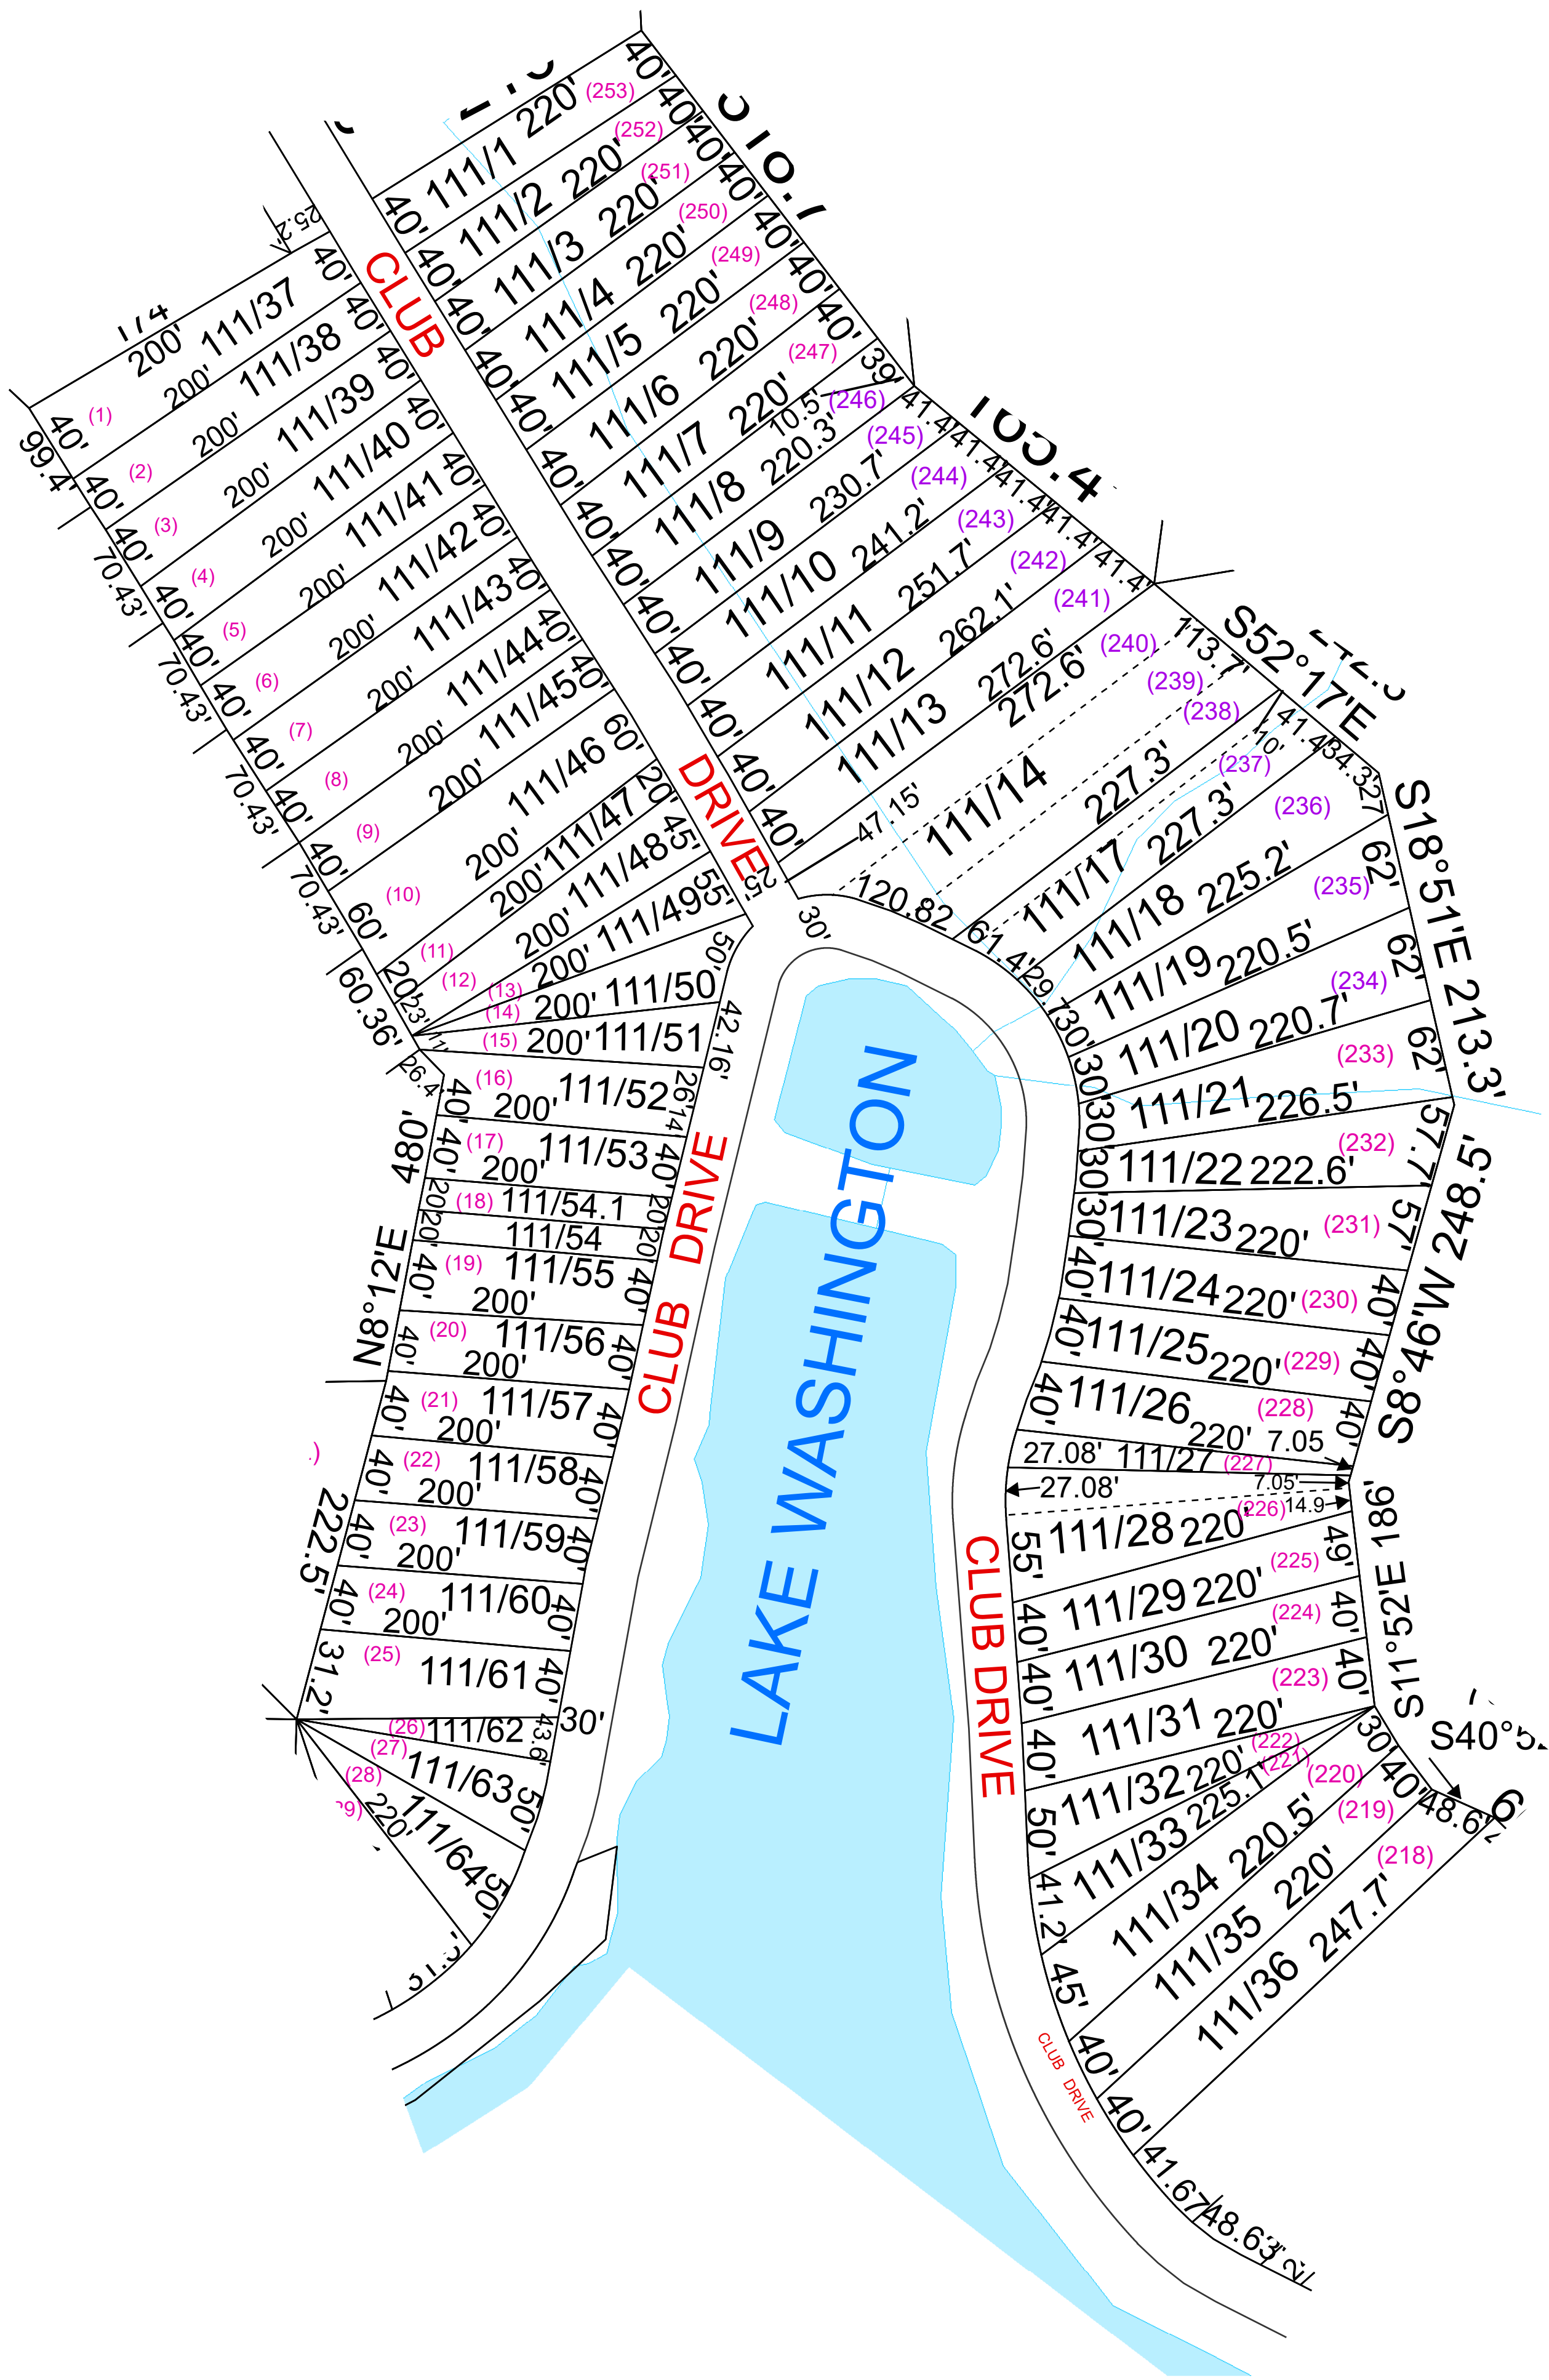

For Tax Purposes Only this is not Authoritative Data
This product was developed for taxation purposes and is therefore not suitable for legal, Engineering, or surveying purposes. Users of this information should review or consult the primary data and information sources to ascertain the appropriate usage of information. Do not copy

114	110	110
114	111	110
112	113	110

Prepared by:KPD

Legend

- Previous Deed
- Property
- Railroad Right of Way
- Road and Railroad RW
- Road Easement
- Road Right of Way

- HOSPITAL
- POST OFFICE
- SCHOOL

- CEMT.
- LIBRARY
- AIRPORT
- CHURCH

Revisions

1	7	13
2	8	14
3	9	15
4	10	16
5	11	17
6	12	18

WOOD COUNTY
STATE OF WEST VIRGINIA
Office of Assessor

District SUBDIVISION
LUBECK LAKE WASHINGTON

SHEET NO: 111

Date, Aerial Photography: 2016

Date: 07/10/2023

Scale : 1" = 100'