


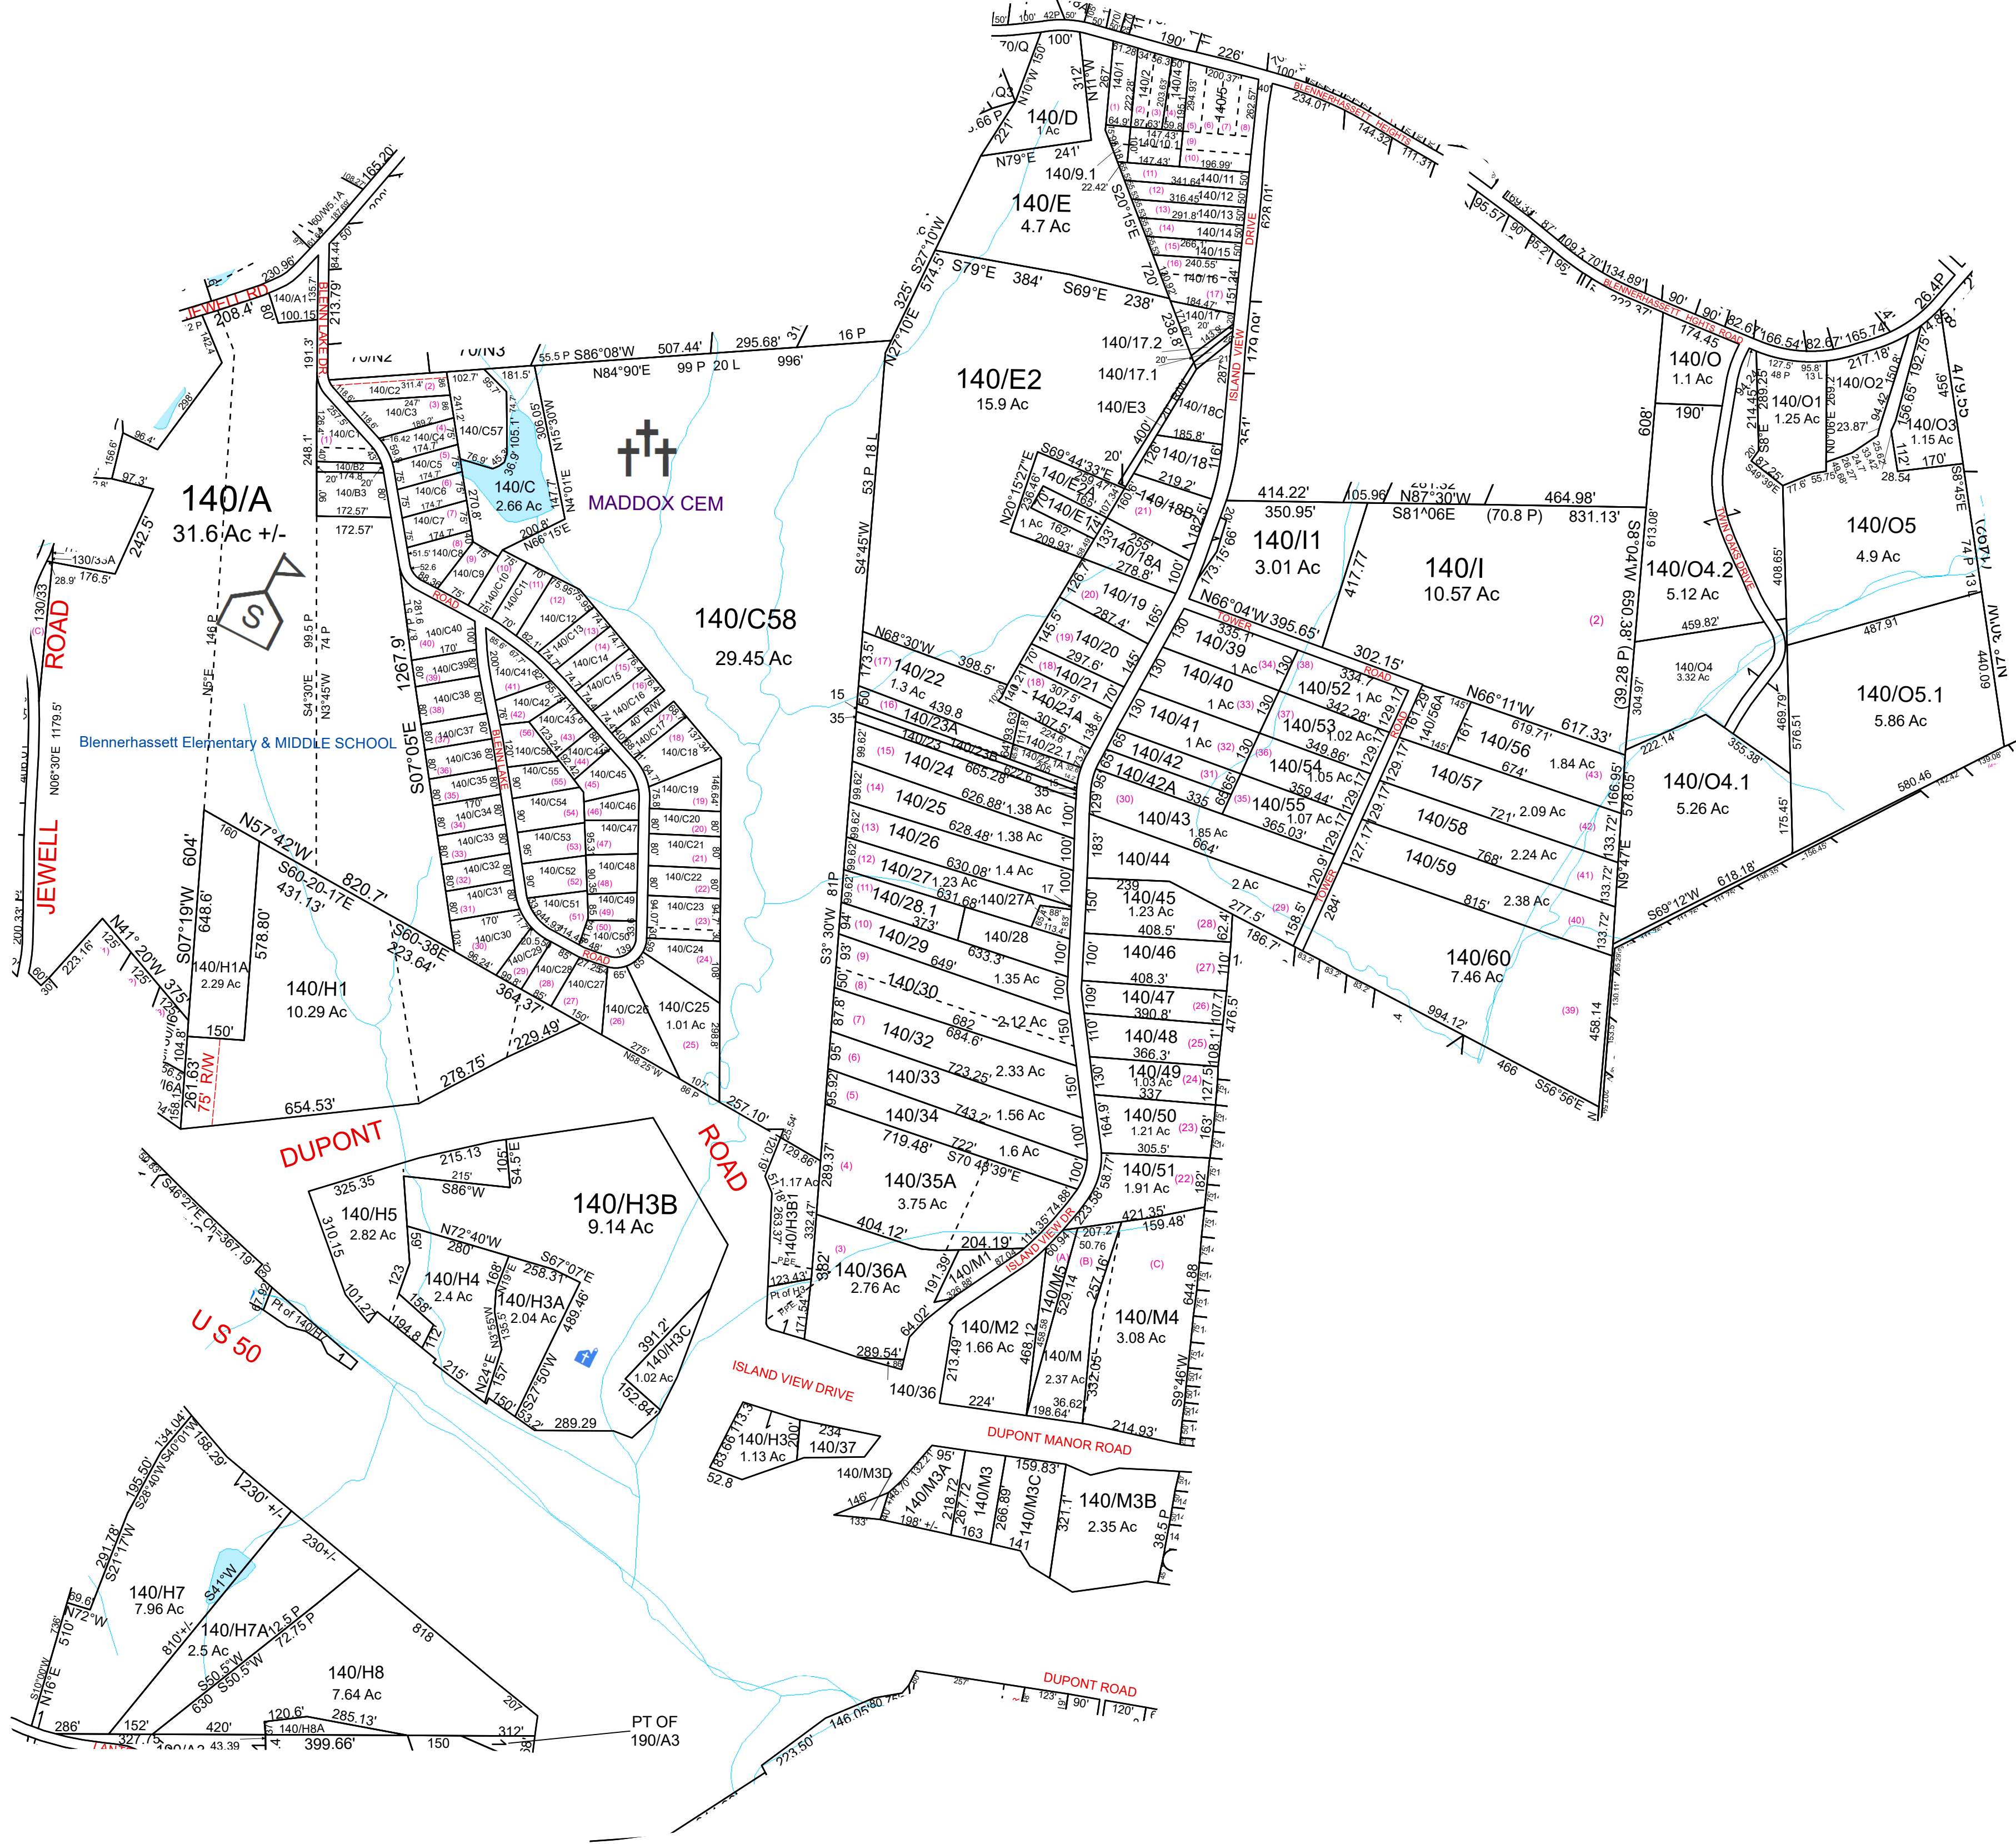

Lubeck - 140



For Tax Purposes Only this is not Authoritative Data

This product was developed for taxation purposes and is therefore not suitable for legal, Engineering, or surveying purposes. Users of this information should review or consult the primary data and information sources to ascertain the appropriate usage of information. Do not copy

1307080

130140141

180190190

Prepared by:KPD

Legend

Previous Deed

Property

Railroad Right of Way

Road and Railroad R/W

Road Easement

Road Right of Way

Deed lot Number (15)

MAP Parcel Number 19/25

District Number 10

HOSPITAL

POST OFFICE

SCHOOL

District_Lines

CEMT.

LIBRARY

AIRPORT

CHURCH

Revisions

1Pcls H2&H3B.1 added to H1 SV 6/11

2Pcl B added to A SV 5/12

3Pcl E2A created SV 2/6/13

4Pcl H3B1 created SV 4/1/14

5H3 revised by Plat 1211/547 SV 4/14

6Pt 17 added to 16 SV 3/15

7Pcl 35 added to 35A SV 9/15

8Pcl H6 added to 180/HB SV 1/16

9H7,H7A,&H8 revised by R/W Plans SV 1/16

10Pcl M3d created SV 5/16/2017

11Pcl M3a revised by DOH Plans 5/16/17

12Pcl H8A created PD 7/12/18

13Pcl 18 & 18A revised per plat, PD 2/8/2019

14Pcl 56A created, PD 7/9/2020

15

16

17

18

WOOD COUNTY

STATE OF WEST VIRGINIA

Office of Assessor

DistrictSUBDIVISION

LUBECK

SHEET NO:140

Date, Aerial Photography: 2016

Date: 07/10/2023

Scale : 1" = 300'

Date Saved: 07/10/2023 4:01:19 PM