


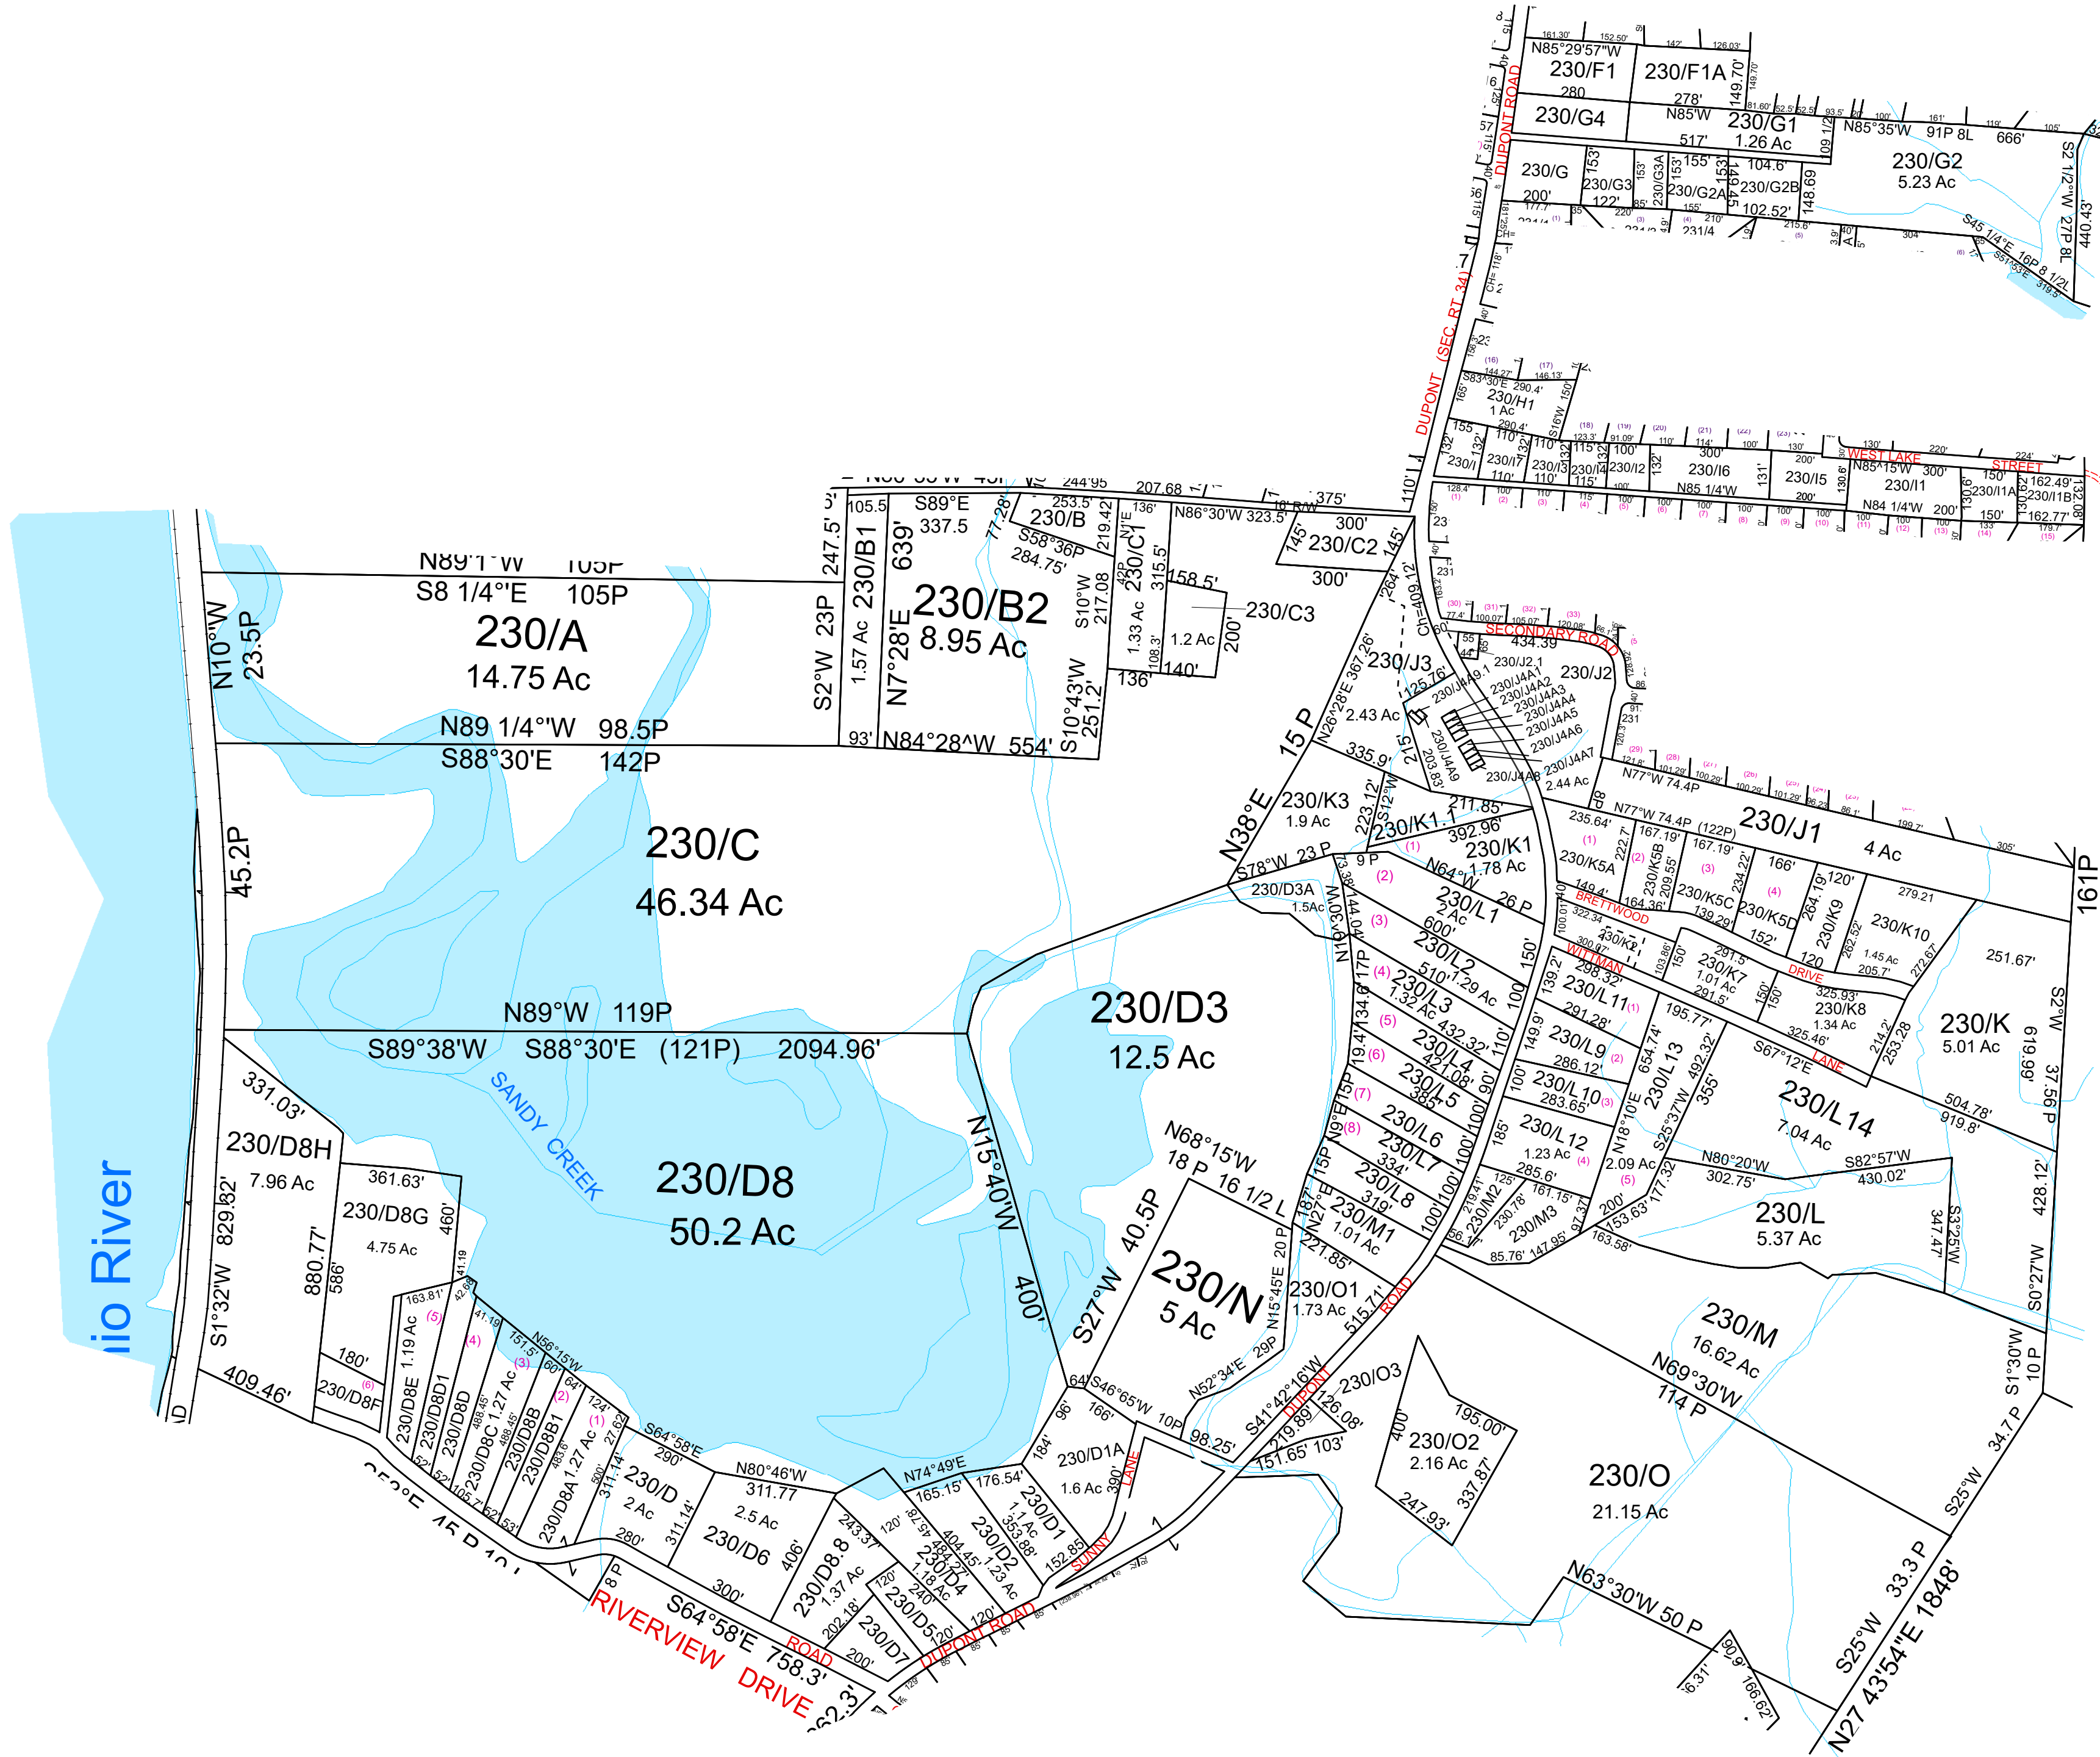

Lubeck - 230



For Tax Purposes Only this is not Authoritative Data
This product was developed for taxation purposes and is therefore not suitable for legal, Engineering, or surveying purposes. Users of this information should review or consult the primary data and information sources to ascertain the appropriate usage of information. Do not copy

150	150	232
OHIO	230	240
Oh.	300	310

Prepared by:KPD

Legend

- Previous Deed
- Property
- Railroad Right of Way
- Road and Railroad RW
- Road Easement
- Road Right of Way

- HOSPITAL
- POST OFFICE
- SCHOOL

- District_Lines
- CEMT.
- LIBRARY
- AIRPORT
- CHURCH

Revisions

1	Pcl D3A created RS 8/11	7		13
2	Pcls K4&K6 added to K2 SV 10/14	8		14
3	Pcl J4 added to J3 SV 6/16	9		15
4	Pcl D8B1 created, PD 9/24/2019	10		16
5		11		17
6		12		18

WOOD COUNTY
STATE OF WEST VIRGINIA
Office of Assessor

District SUBDIVISION

LUBECK

SHEET NO: 230

Date, Aerial Photography: 2016

Date: 07/10/2023

Scale : 1" = 300'