


Lubeck - 290

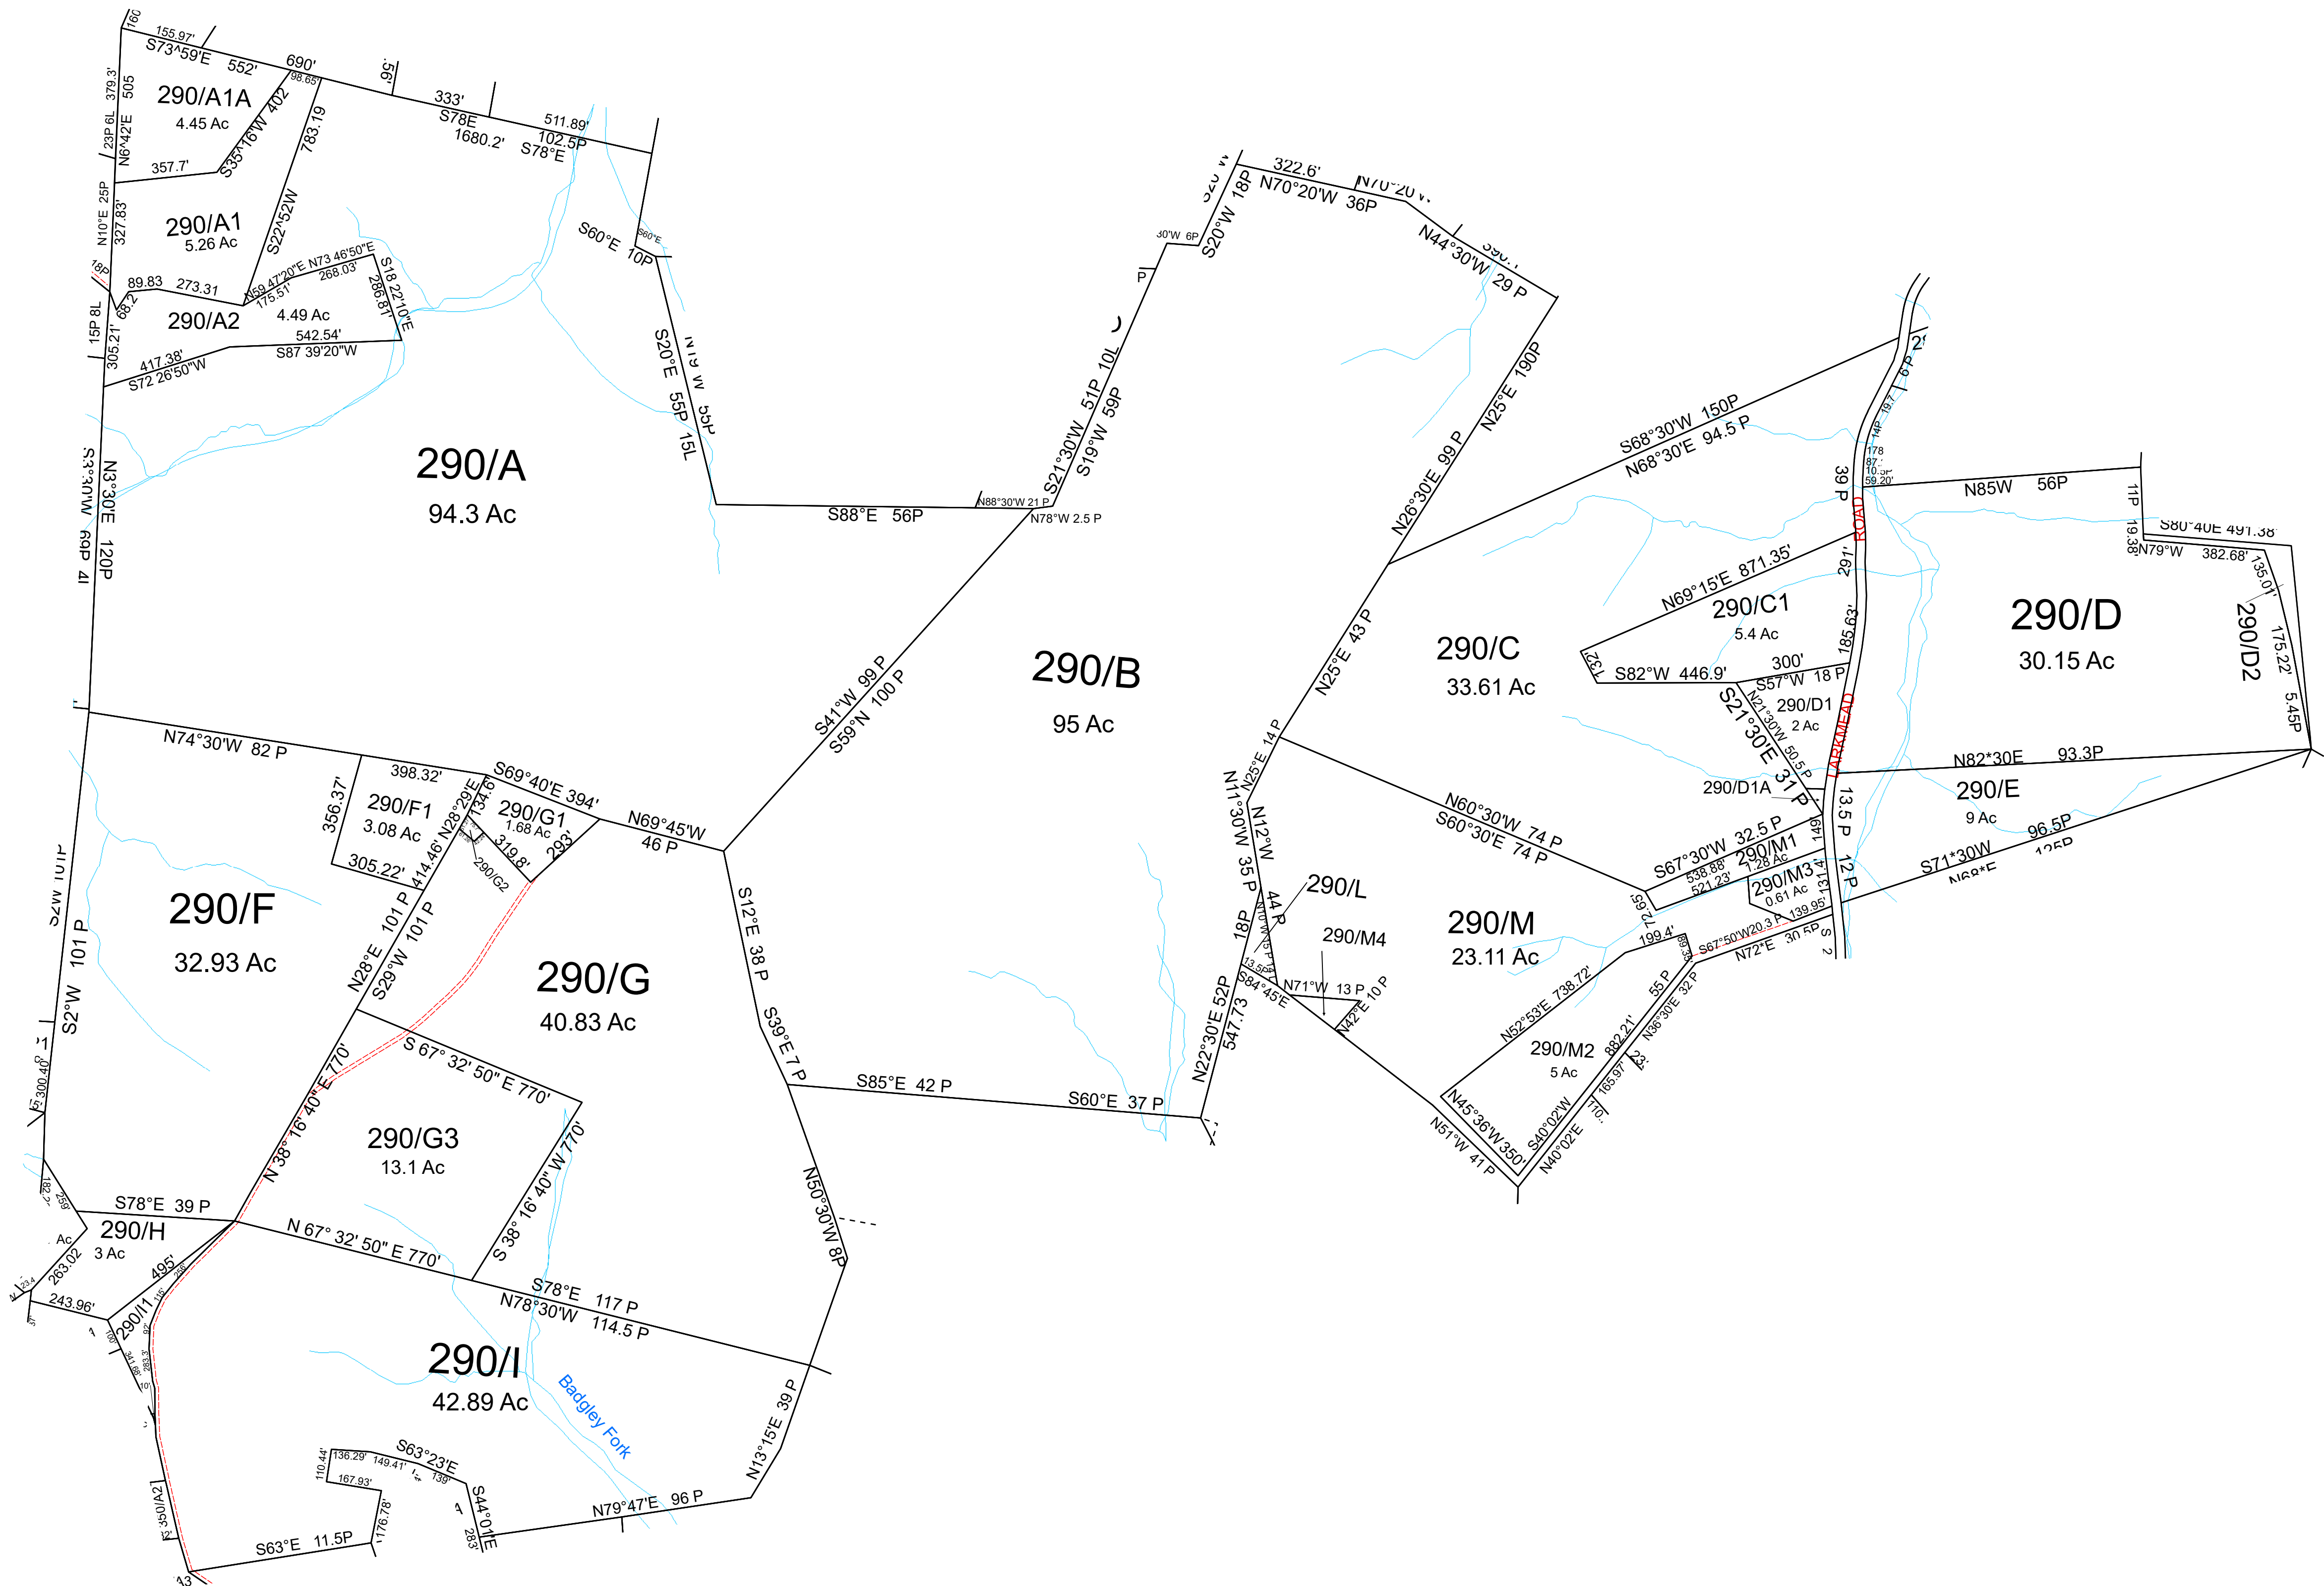

For Tax Purposes Only this is not Authoritative Data
This product was developed for taxation purposes and is therefore not suitable for legal, Engineering, or surveying purposes. Users of this information should review or consult the primary data and information sources to ascertain the appropriate usage of information. Do not copy

350	270	280
330	290	120
260	360	360

Prepared by:KPD

Legend

Previous Deed	Property	District_Lines
Railroad Right of Way	Road and Railroad RW	CEMT.
Road Easement	Road Right of Way	LIBRARY
HOSPITAL	POST OFFICE	AIRPORT
SCHOOL		CHURCH

Revisions

1	Pcl M4 created SV 6/10/13	7	13
2	Pcl A2 created SV 8/21/14	8	14
3	Pcl G2 created, PD 4/9/2019	9	15
4	Pcl G3 created, PD 4/11/2019	10	16
5		11	17
6		12	18

WOOD COUNTY
STATE OF WEST VIRGINIA
Office of Assessor

District SUBDIVISION
LUBECK

SHEET NO: 290

Date, Aerial Photography: 2016

Date: 07/10/2023

Scale : 1" = 300'