



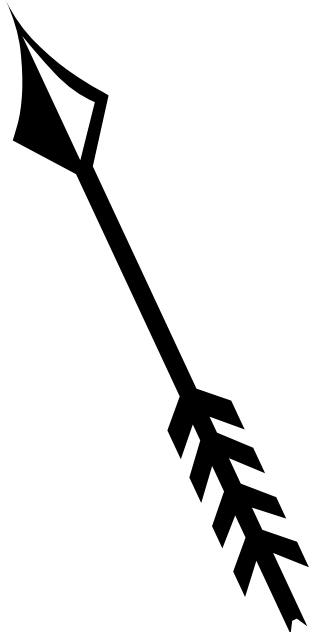

Lubeck - 340

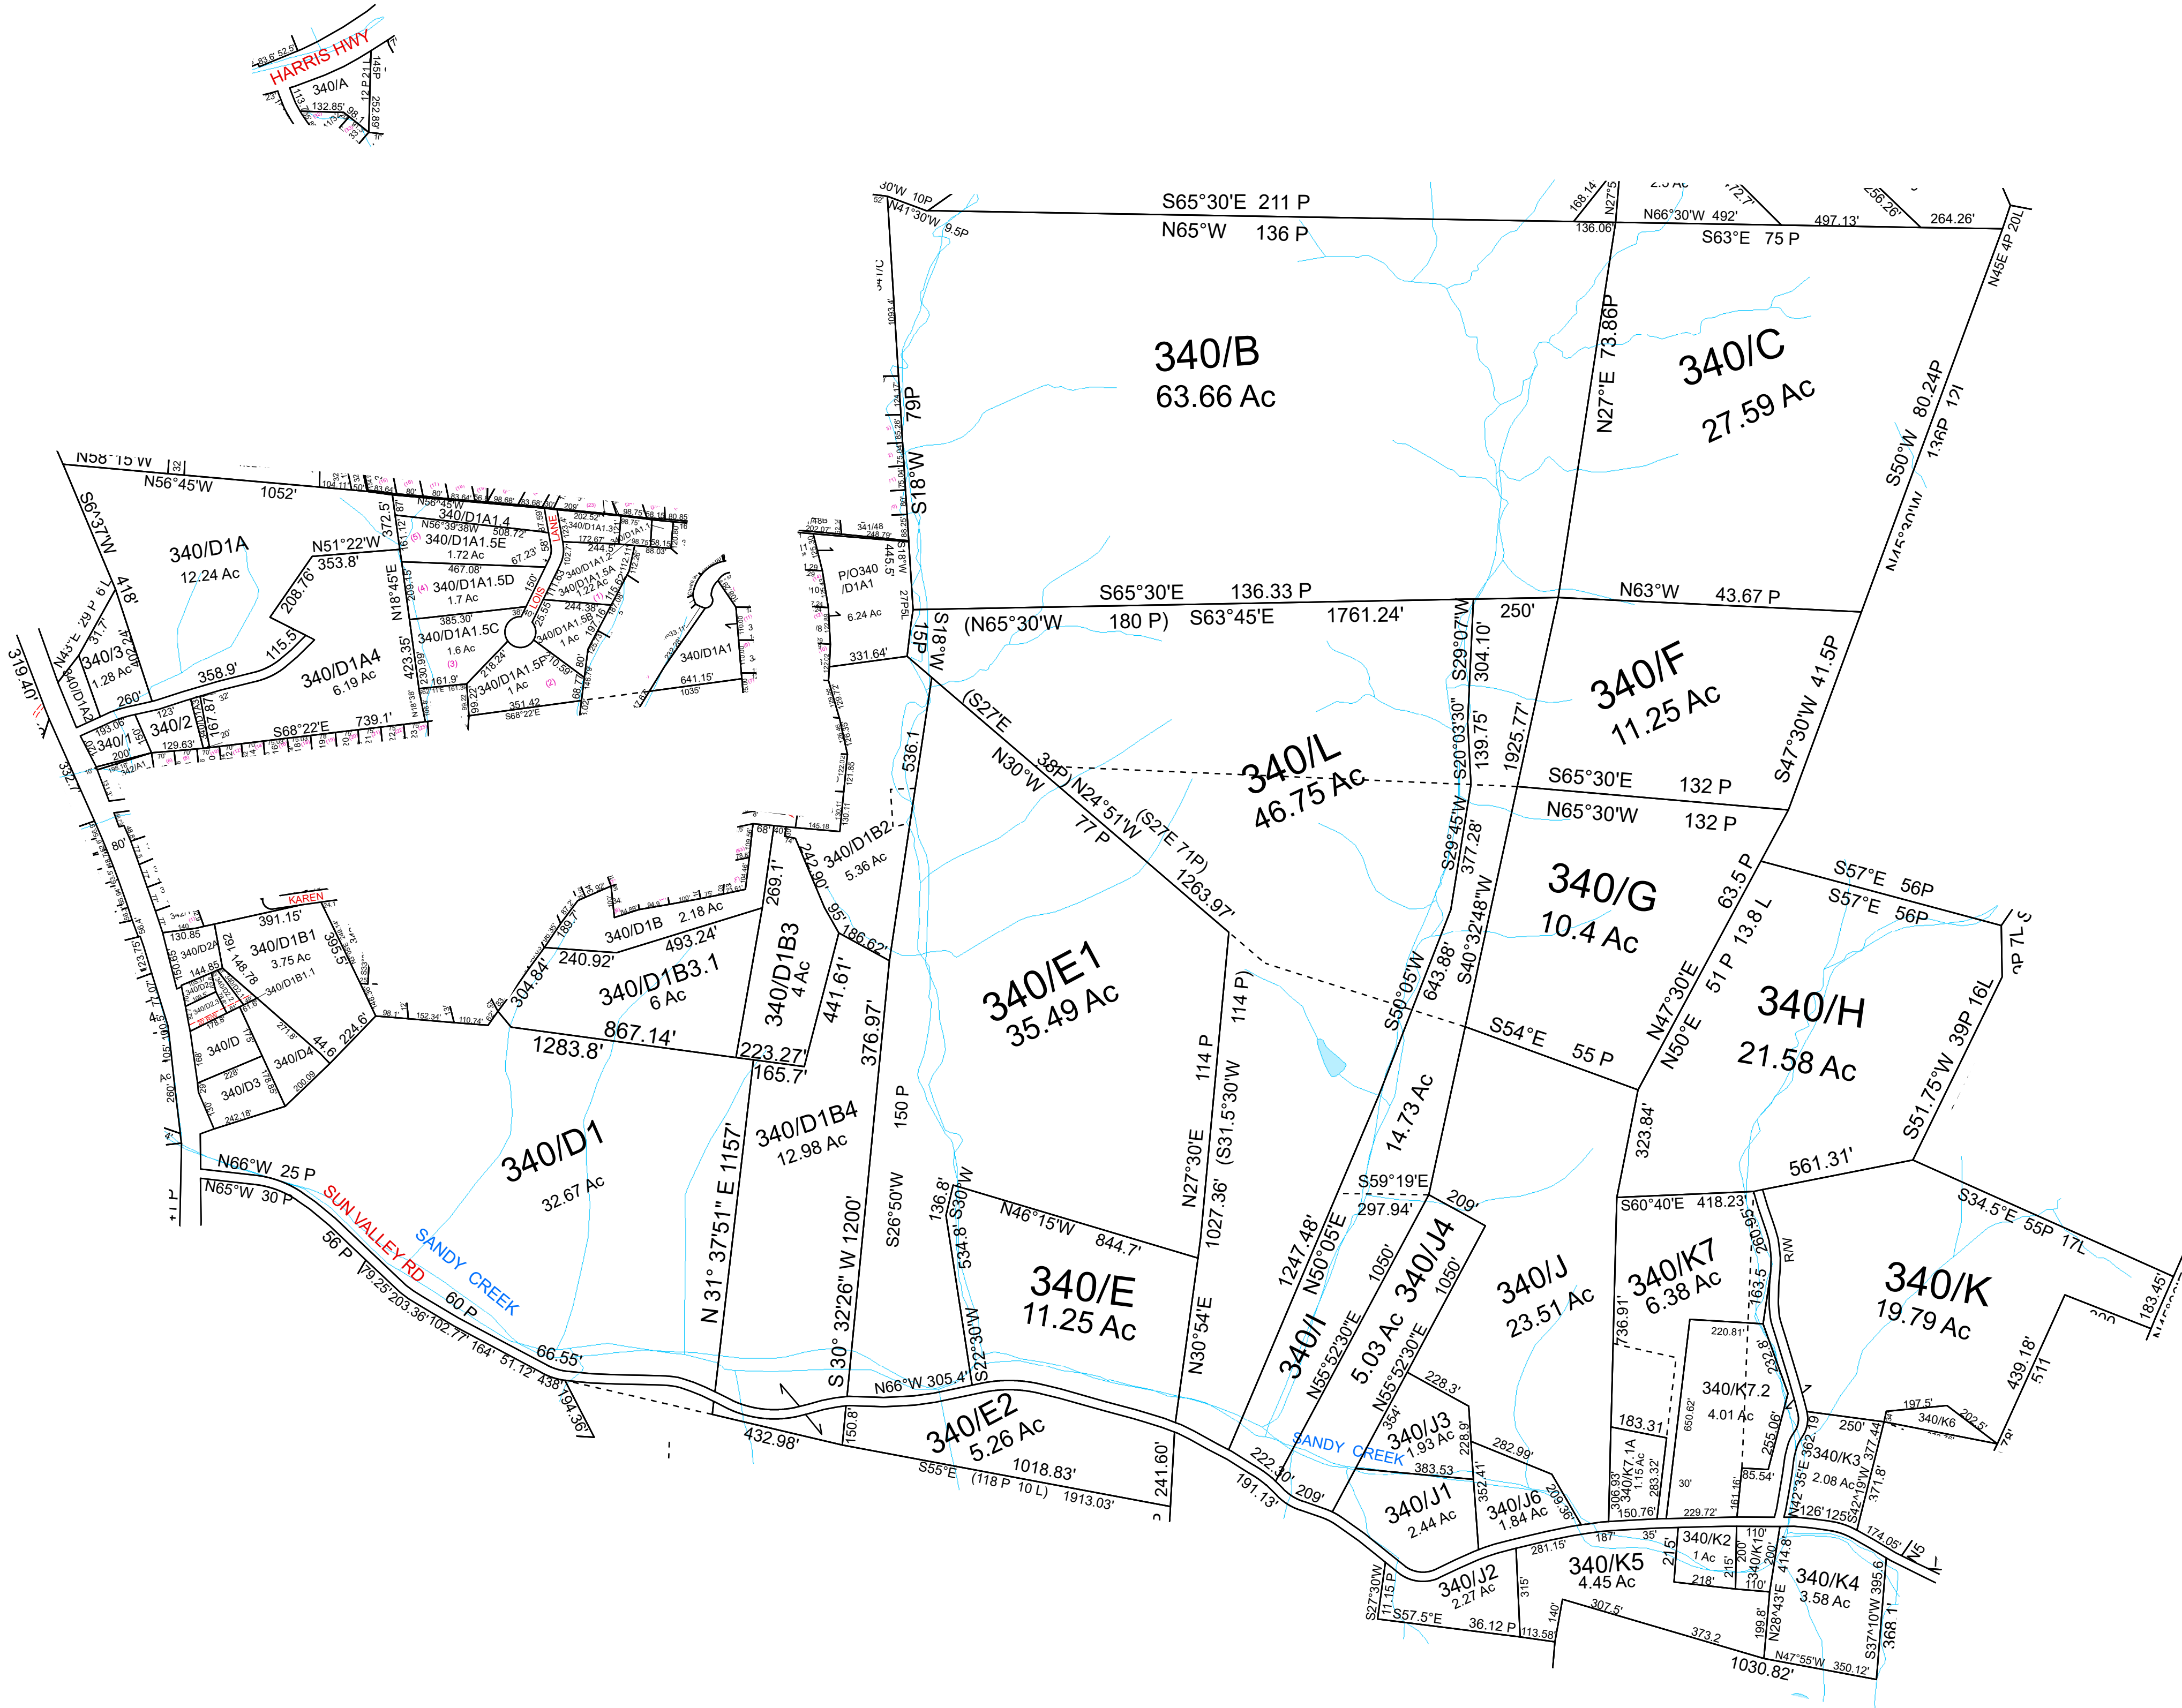

For Tax Purposes Only this is not Authoritative Data
This product was developed for taxation purposes and is therefore not suitable for legal, Engineering, or surveying purposes. Users of this information should review or consult the primary data and information sources to ascertain the appropriate usage of information. Do not copy

320	330	360
320	340	350
320	410	430

Prepared by:KPD

Legend

- Previous Deed
- Property
- Railroad Right of Way
- Road and Railroad RW
- Road Easement
- Road Right of Way

- Deed lot Number (15)
- MAP Parcel Number 19/25
- District Number 10
- HOSPITAL
- POST OFFICE
- SCHOOL

- District_Lines
- CEMT.
- LIBRARY
- AIRPORT
- CHURCH

Revisions

1	Pcl K7.2 created SV 6/21/12	7
2	Pcls K7.1&K8 added to K7 SV 6/12	8
3	Pcl D3 & D4 created per plat, 5/31/2019 PD	9
4	Pcl K6 created, 5/31/2019 PD	10
5	Pcl D1B3, D1B4 created, PD 11/13/2019	11
6	Pcl D1B3.1 created, PD 3/1/2021	12

WOOD COUNTY
STATE OF WEST VIRGINIA
Office of Assessor

District SUBDIVISION

LUBECK

SHEET NO: 340

Date, Aerial Photography: 2016

Date: 07/10/2023

Scale : 1" = 300'