


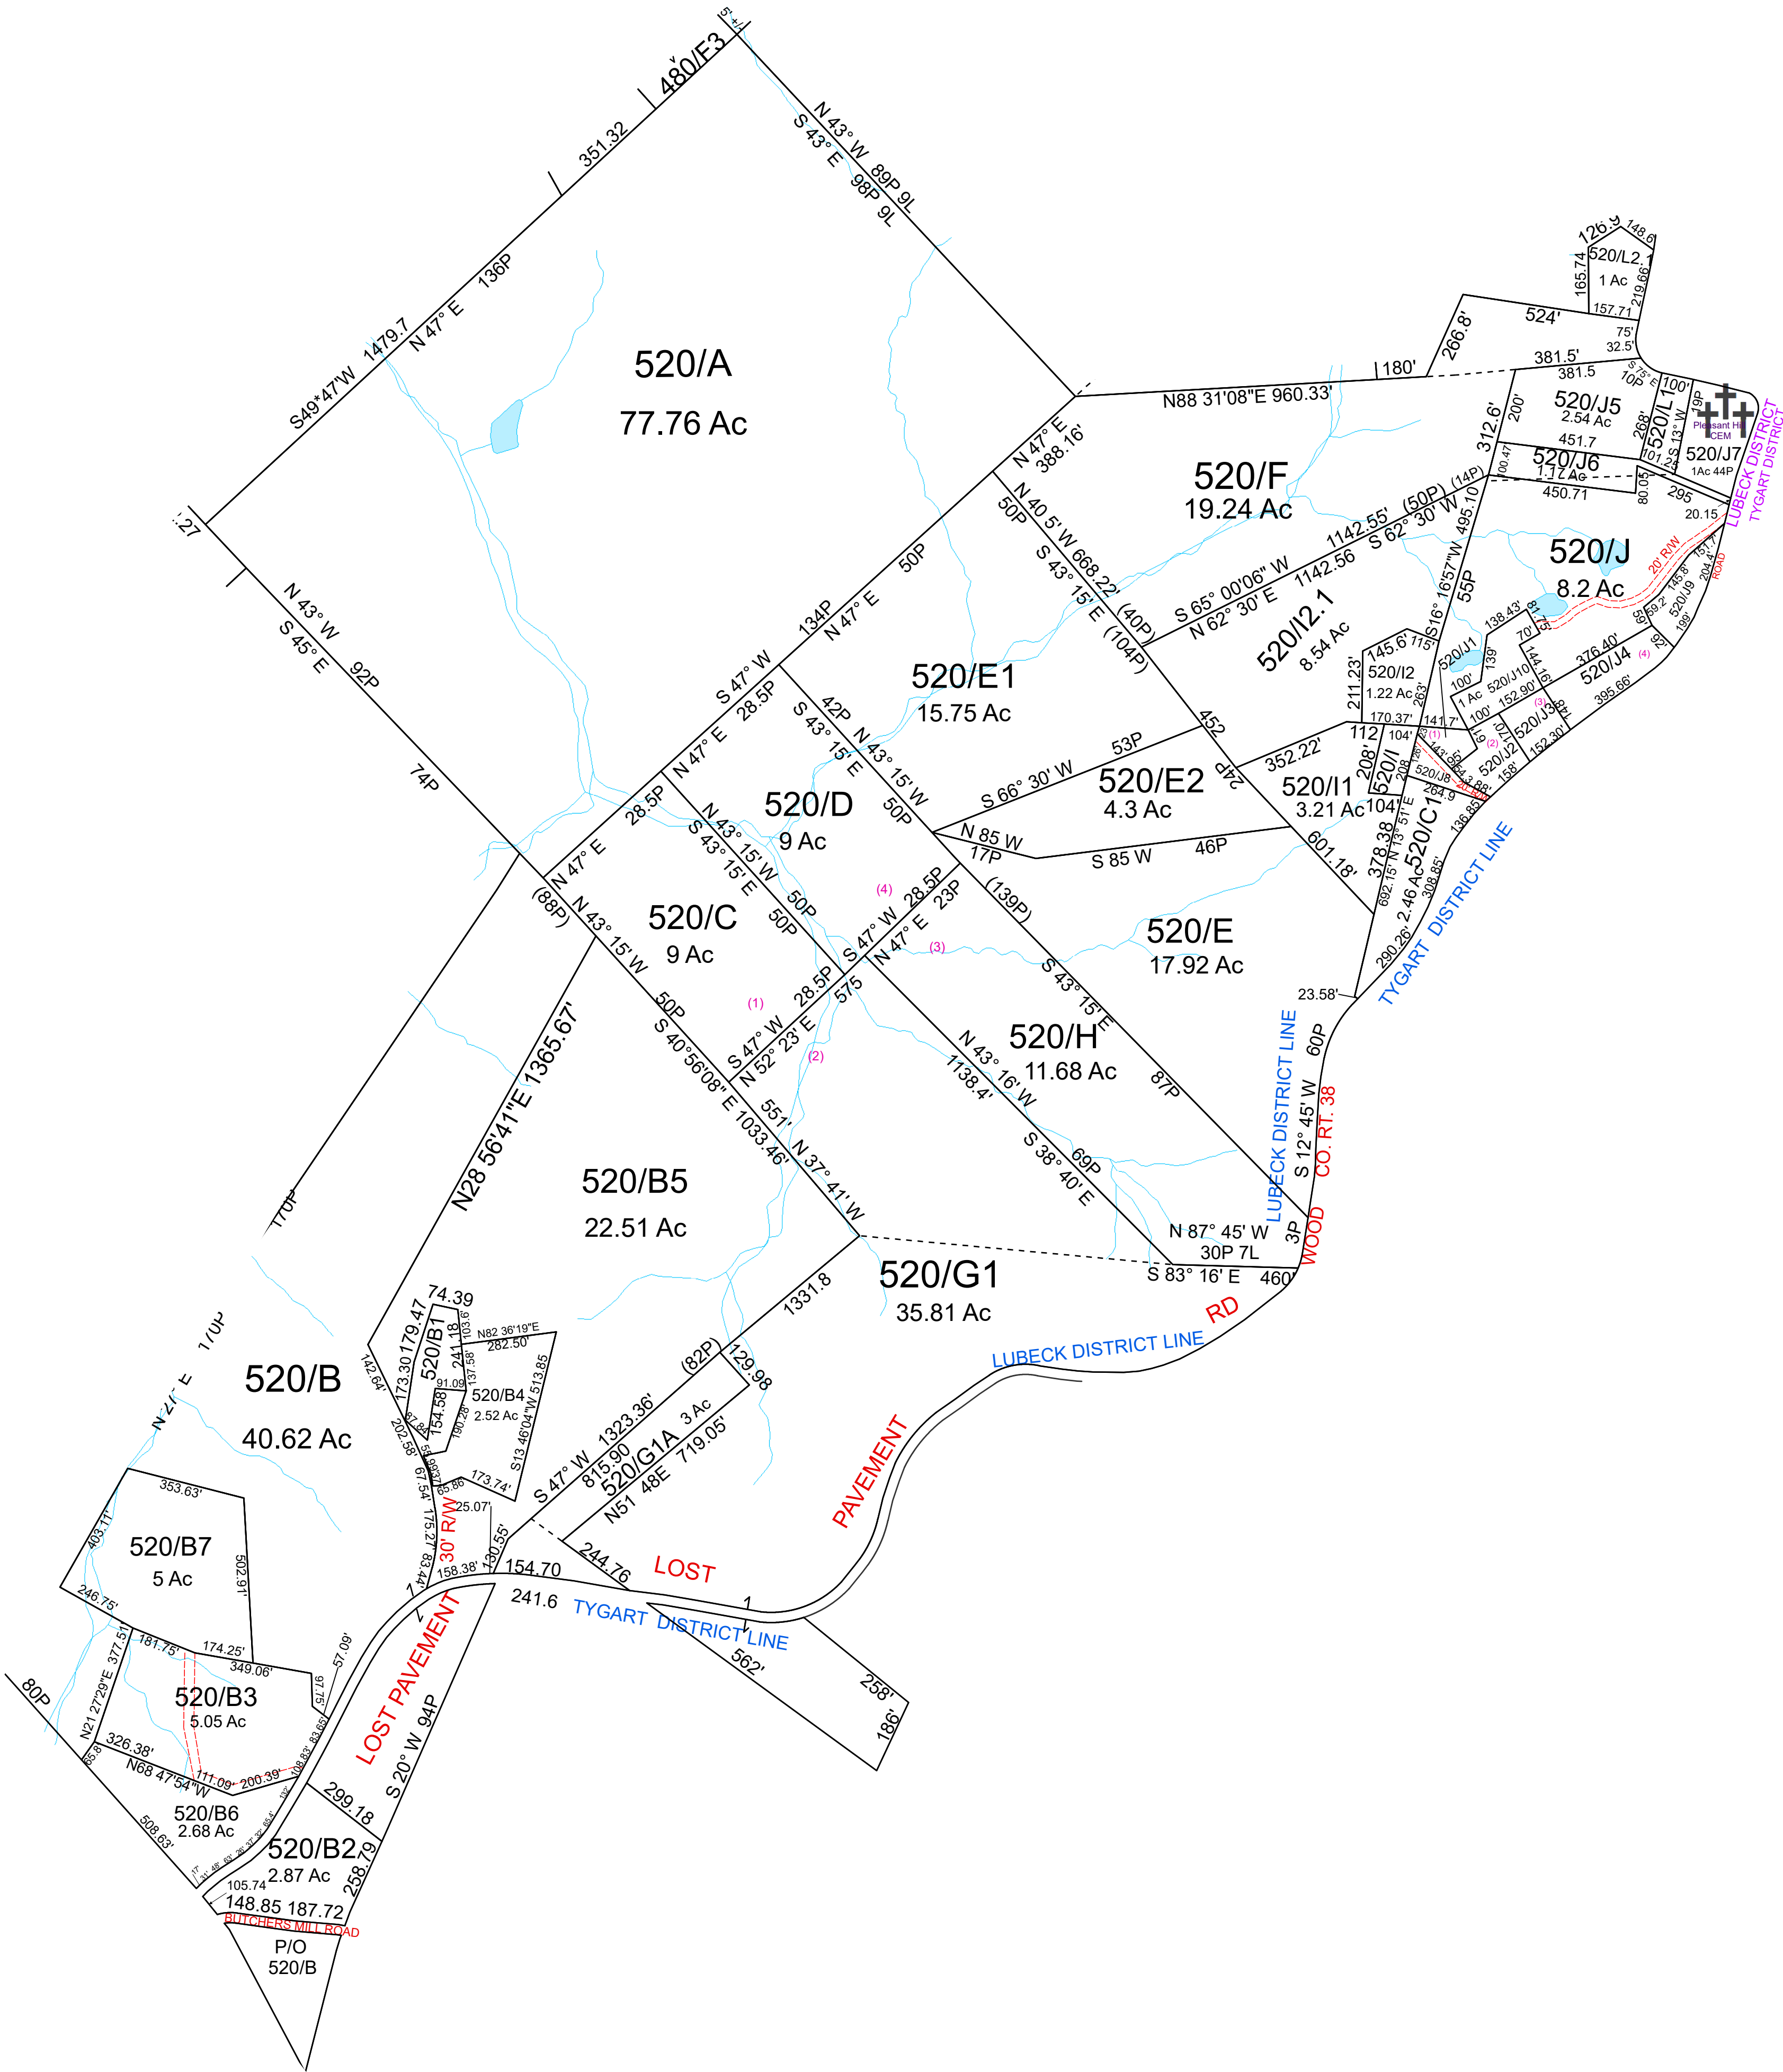

Lubeck - 520



For Tax Purposes Only this is not Authoritative Data
This product was developed for taxation purposes and is therefore not suitable for legal, Engineering, or surveying purposes. Users of this information should review or consult the primary data and information sources to ascertain the appropriate usage of information. Do not copy

510	480	260
510	520	260
320	320	260

Prepared by:KPD

Legend

--- Previous Deed
--- Property
--- Railroad Right of Way
--- Road and Railroad RW
--- Road Easement
--- Road Right of Way

Deed lot Number (15)
MAP: Parcel Number 19/25
District Number 10
HOSPITAL
POST OFFICE
SCHOOL

District_Lines
CEMT.
LIBRARY
AIRPORT
CHURCH

Revisions

1	New (OLD) Pol J7 RDS 3/12	7	Pol B7 created, PD 11/20/2019	13
2	Pcls B3&B4 created SV 6/16	8		14
3	Pol J8 created SV 8/4/16	9		15
4	Pol B5 created SV 10/26/16	10		16
5	Pol J9 created, 1/18 PD	11		17
6	Pol B6 created, PD 5/7/2019	12		18

WOOD COUNTY
STATE OF WEST VIRGINIA
Office of Assessor

District SUBDIVISION

LUBECK

SHEET NO: 520

Date, Aerial Photography: 2016

Date: 07/10/2023

Scale : 1" = 300'