


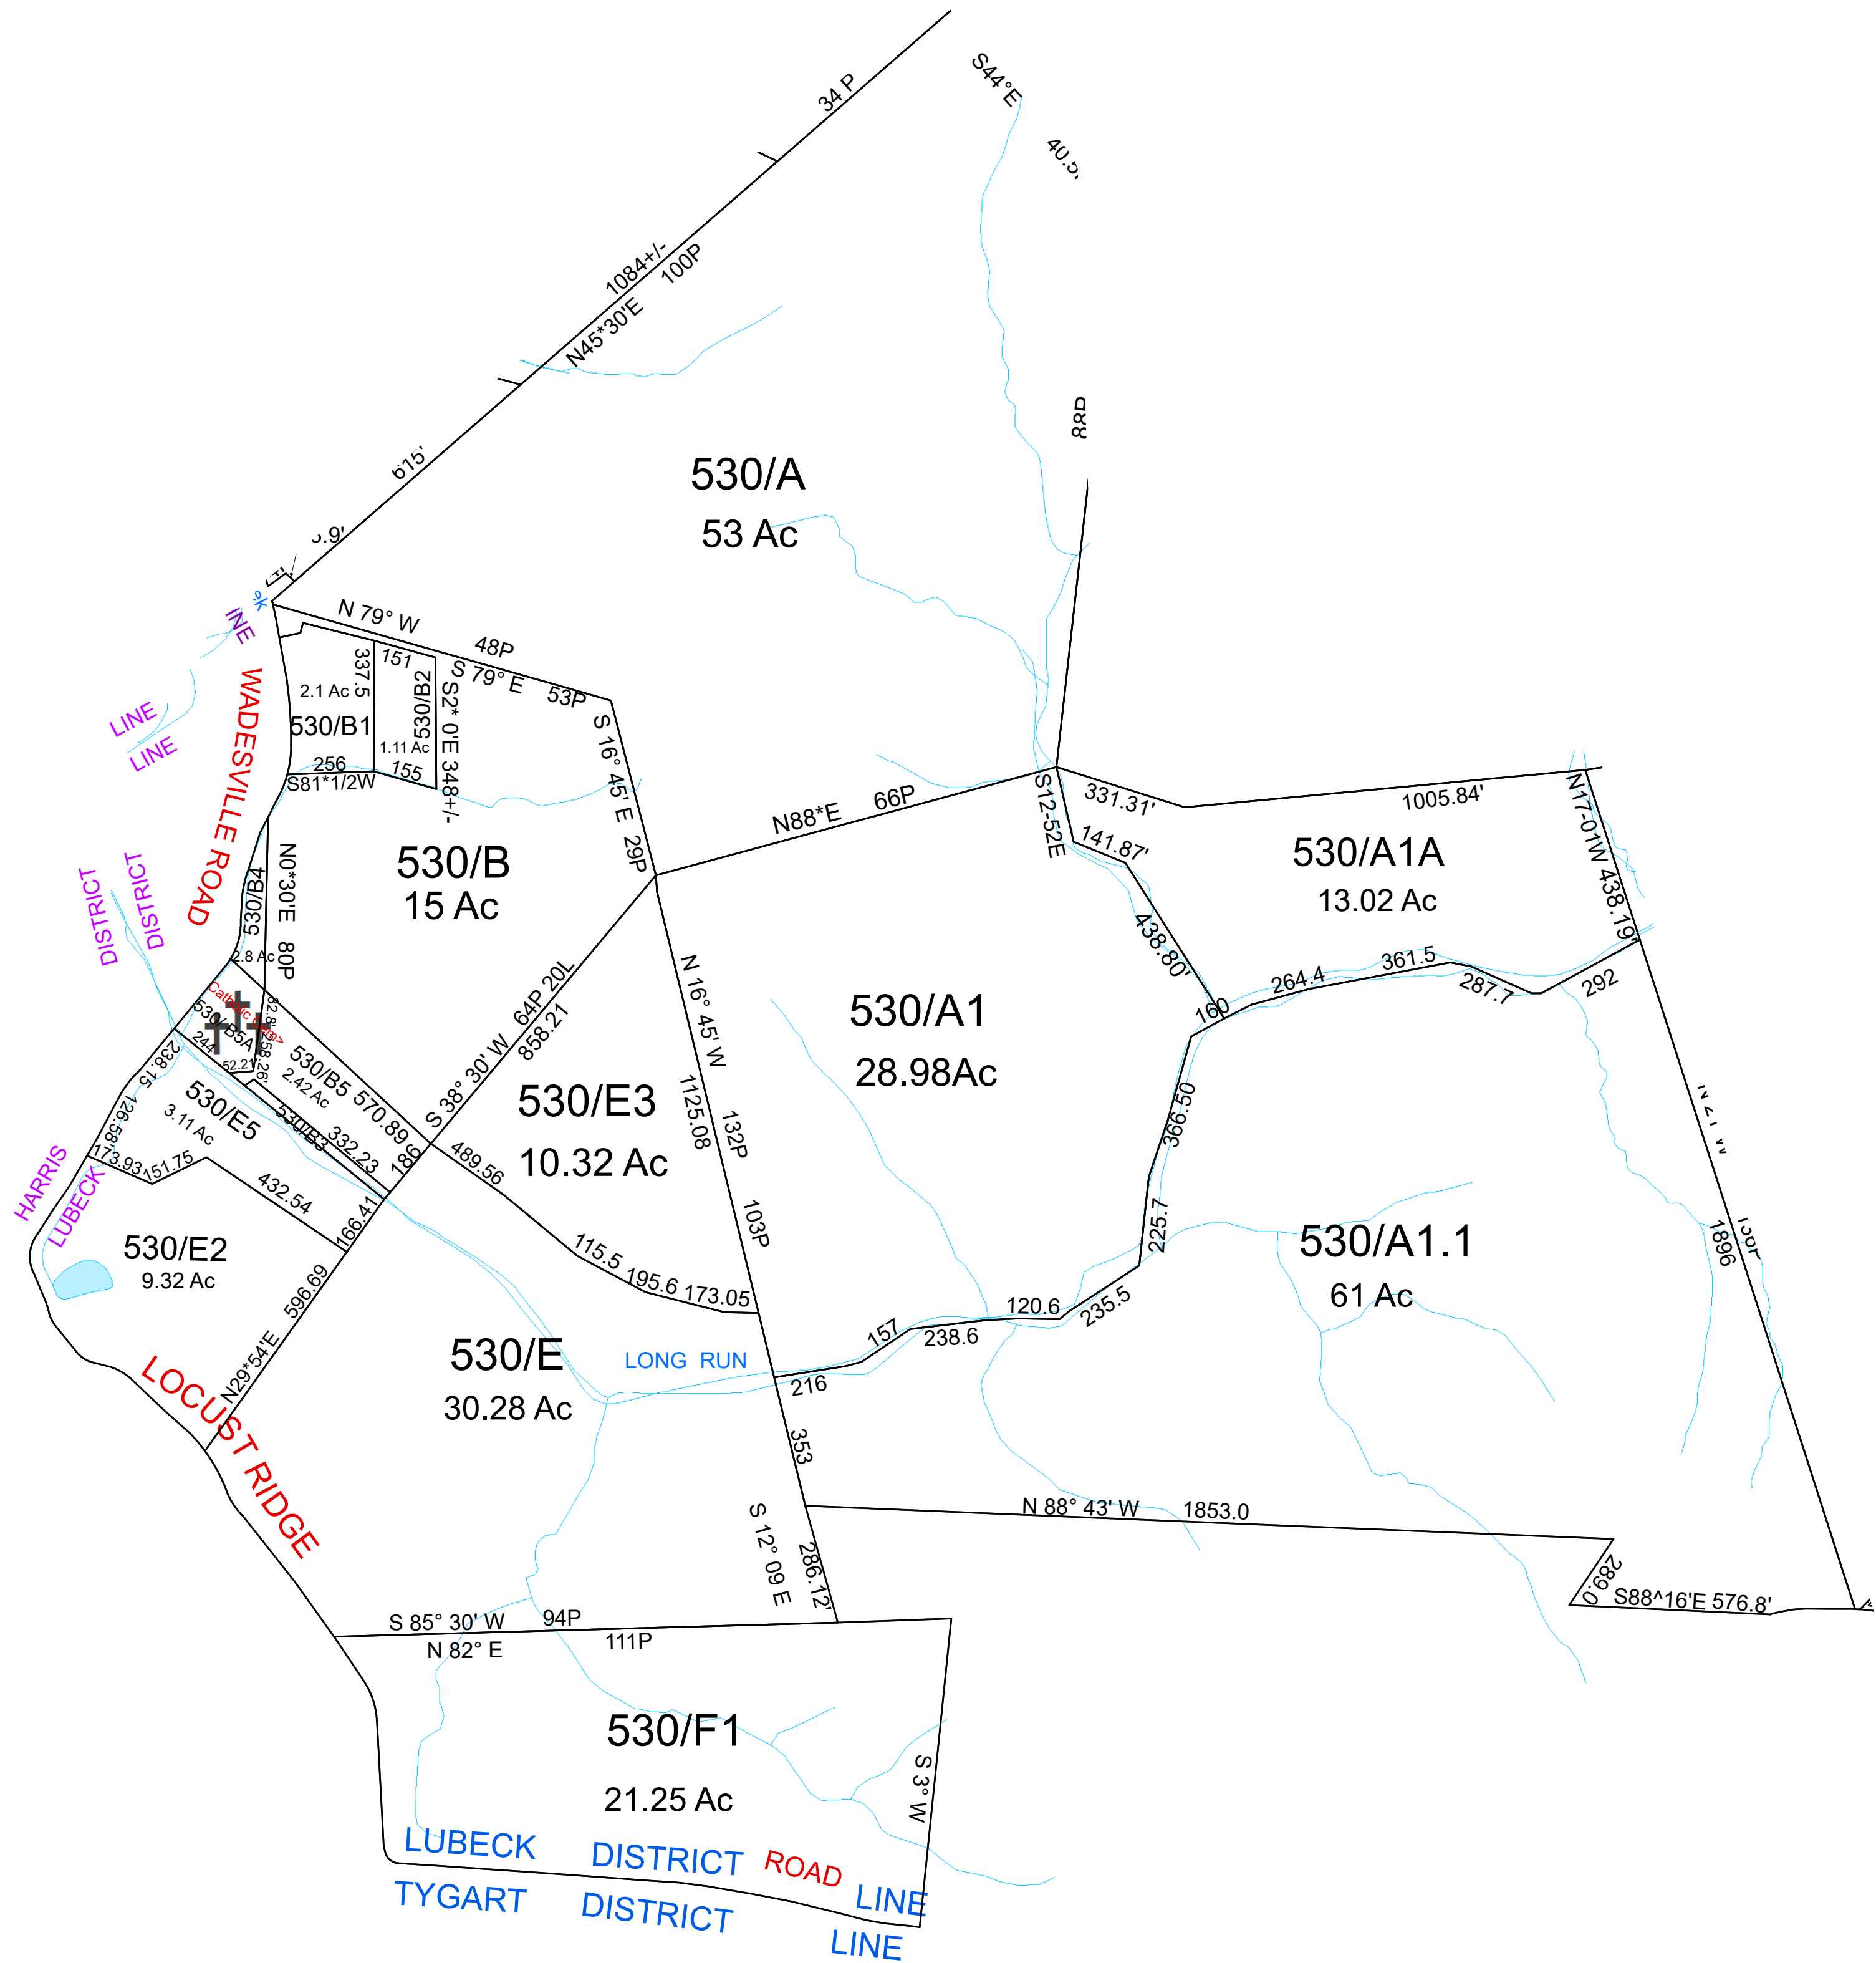

Lubeck - 530



For Tax Purposes Only this is not Authoritative Data
This product was developed for taxation purposes and is therefore not suitable for legal, Engineering, or surveying purposes. Users of this information should review or consult the primary data and information sources to ascertain the appropriate usage of information. Do not copy

490	490	500
180	530	540
355	360	540

Prepared by:KPD

Legend

- Previous Deed
- Property
- Railroad Right of Way
- Road and Railroad RW
- Road Easement
- Road Right of Way

- District_Lines
- CEMT.
- LIBRARY
- AIRPORT
- CHURCH

- HOSPITAL
- POST OFFICE
- SCHOOL

Revisions

1	Pcl B5A created by Plat 959/61 SV 6/13	7	13
2		8	14
3		9	15
4		10	16
5		11	17
6		12	18

WOOD COUNTY
STATE OF WEST VIRGINIA
Office of Assessor

District SUBDIVISION

LUBECK

SHEET NO: 530

Date, Aerial Photography: 2016

Date: 07/10/2023

Scale : 1" = 300'