


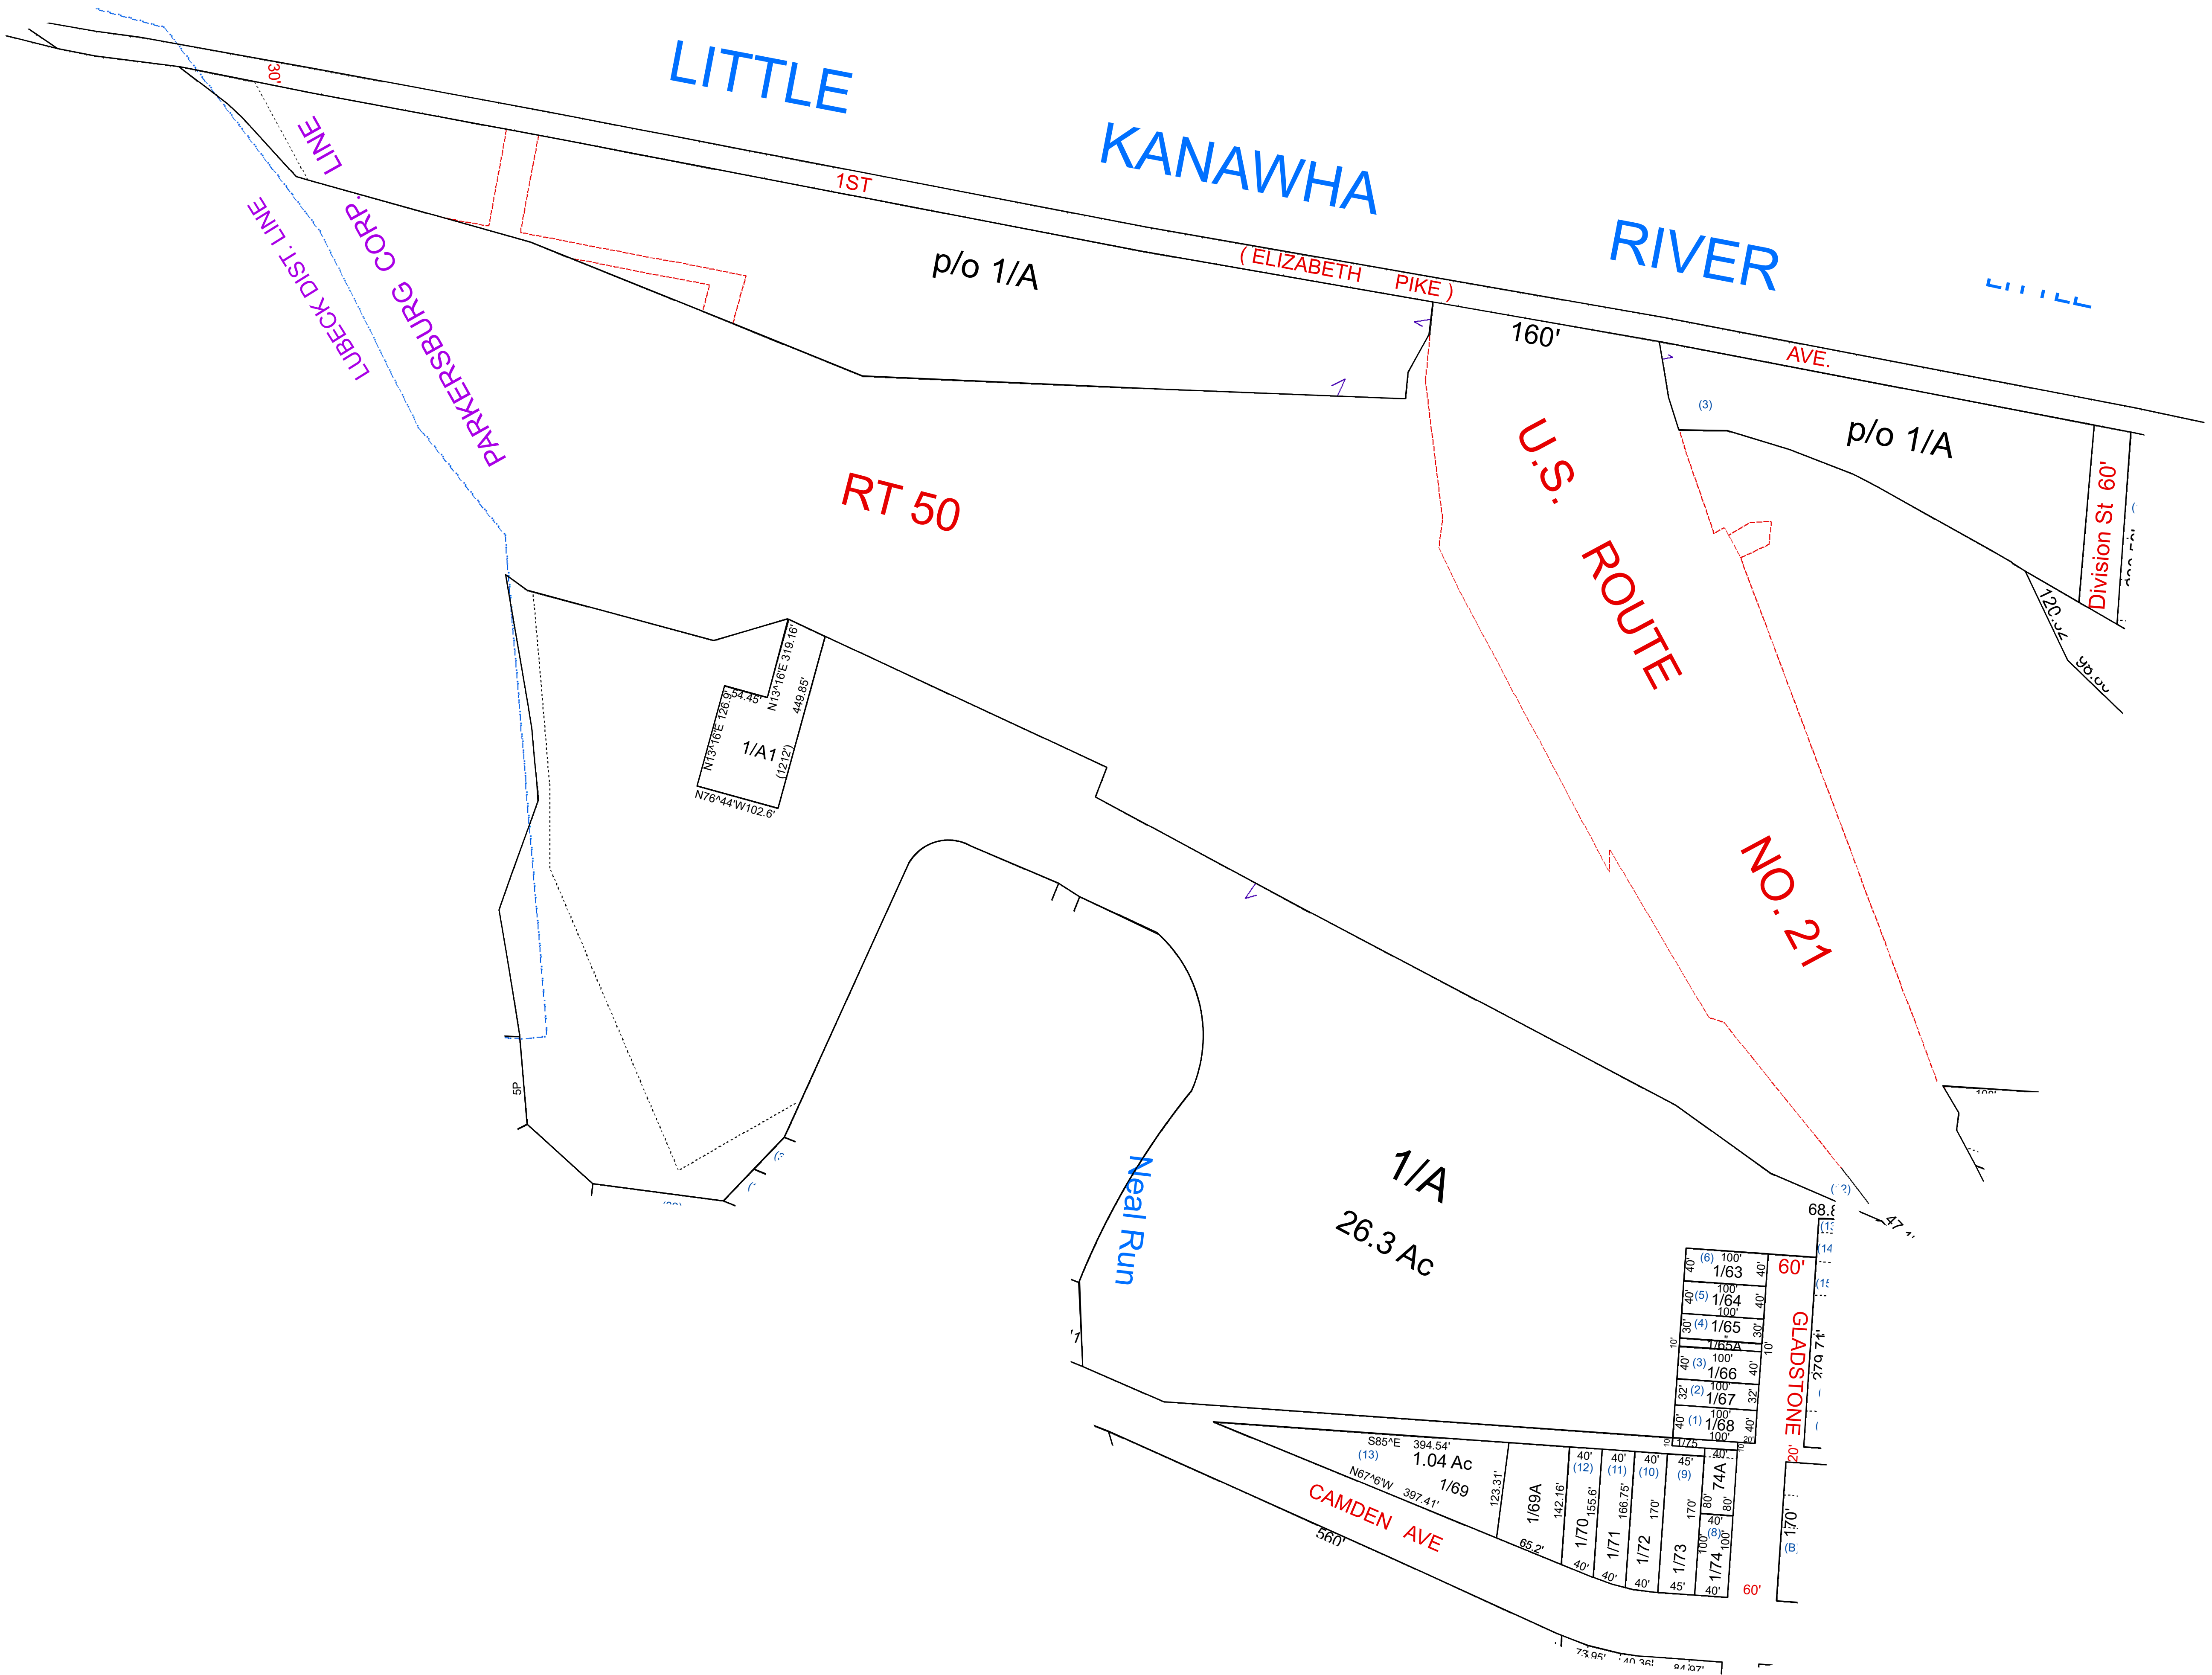

For Tax Purposes Only this is not Authoritative Data

This product was developed for taxation purposes and is therefore not suitable for legal, Engineering, or surveying purposes. Users of this information should review or consult the primary data and information sources to ascertain the appropriate usage of information. Do not copy

2	84	2
2	1	2
152	152	8

Prepared by:RDS

Legend

(15) Deed lot Number

19/25 MAP / Parcel Number

05 District Number

HOSPITAL

POST OFFICE

SCHOOL

District_Lines

CEMT.

LIBRARY

AIRPORT

CHURCH

FIRE STATION

Previous Deed

Property

Railroad Right of Way

Road and Railroad RW

Road Easement

Road Right of Way

Revisions			
1		7	13
2		8	14
3		9	15
4		10	16
5		11	17
6		12	18

WOOD COUNTY

STATE OF WEST VIRGINIA

Office of Assessor

CORPERATION: 05 PARKERSBURG BROOKOVER, GLADSTONE VILLA, UNION TRUST DEP., WAIT & BANK #1 & 2

SUBDIVISION OR ADDITION

SHEET NO: 1

Scale : 1" = 100'

Date Print: 07/11/2023