


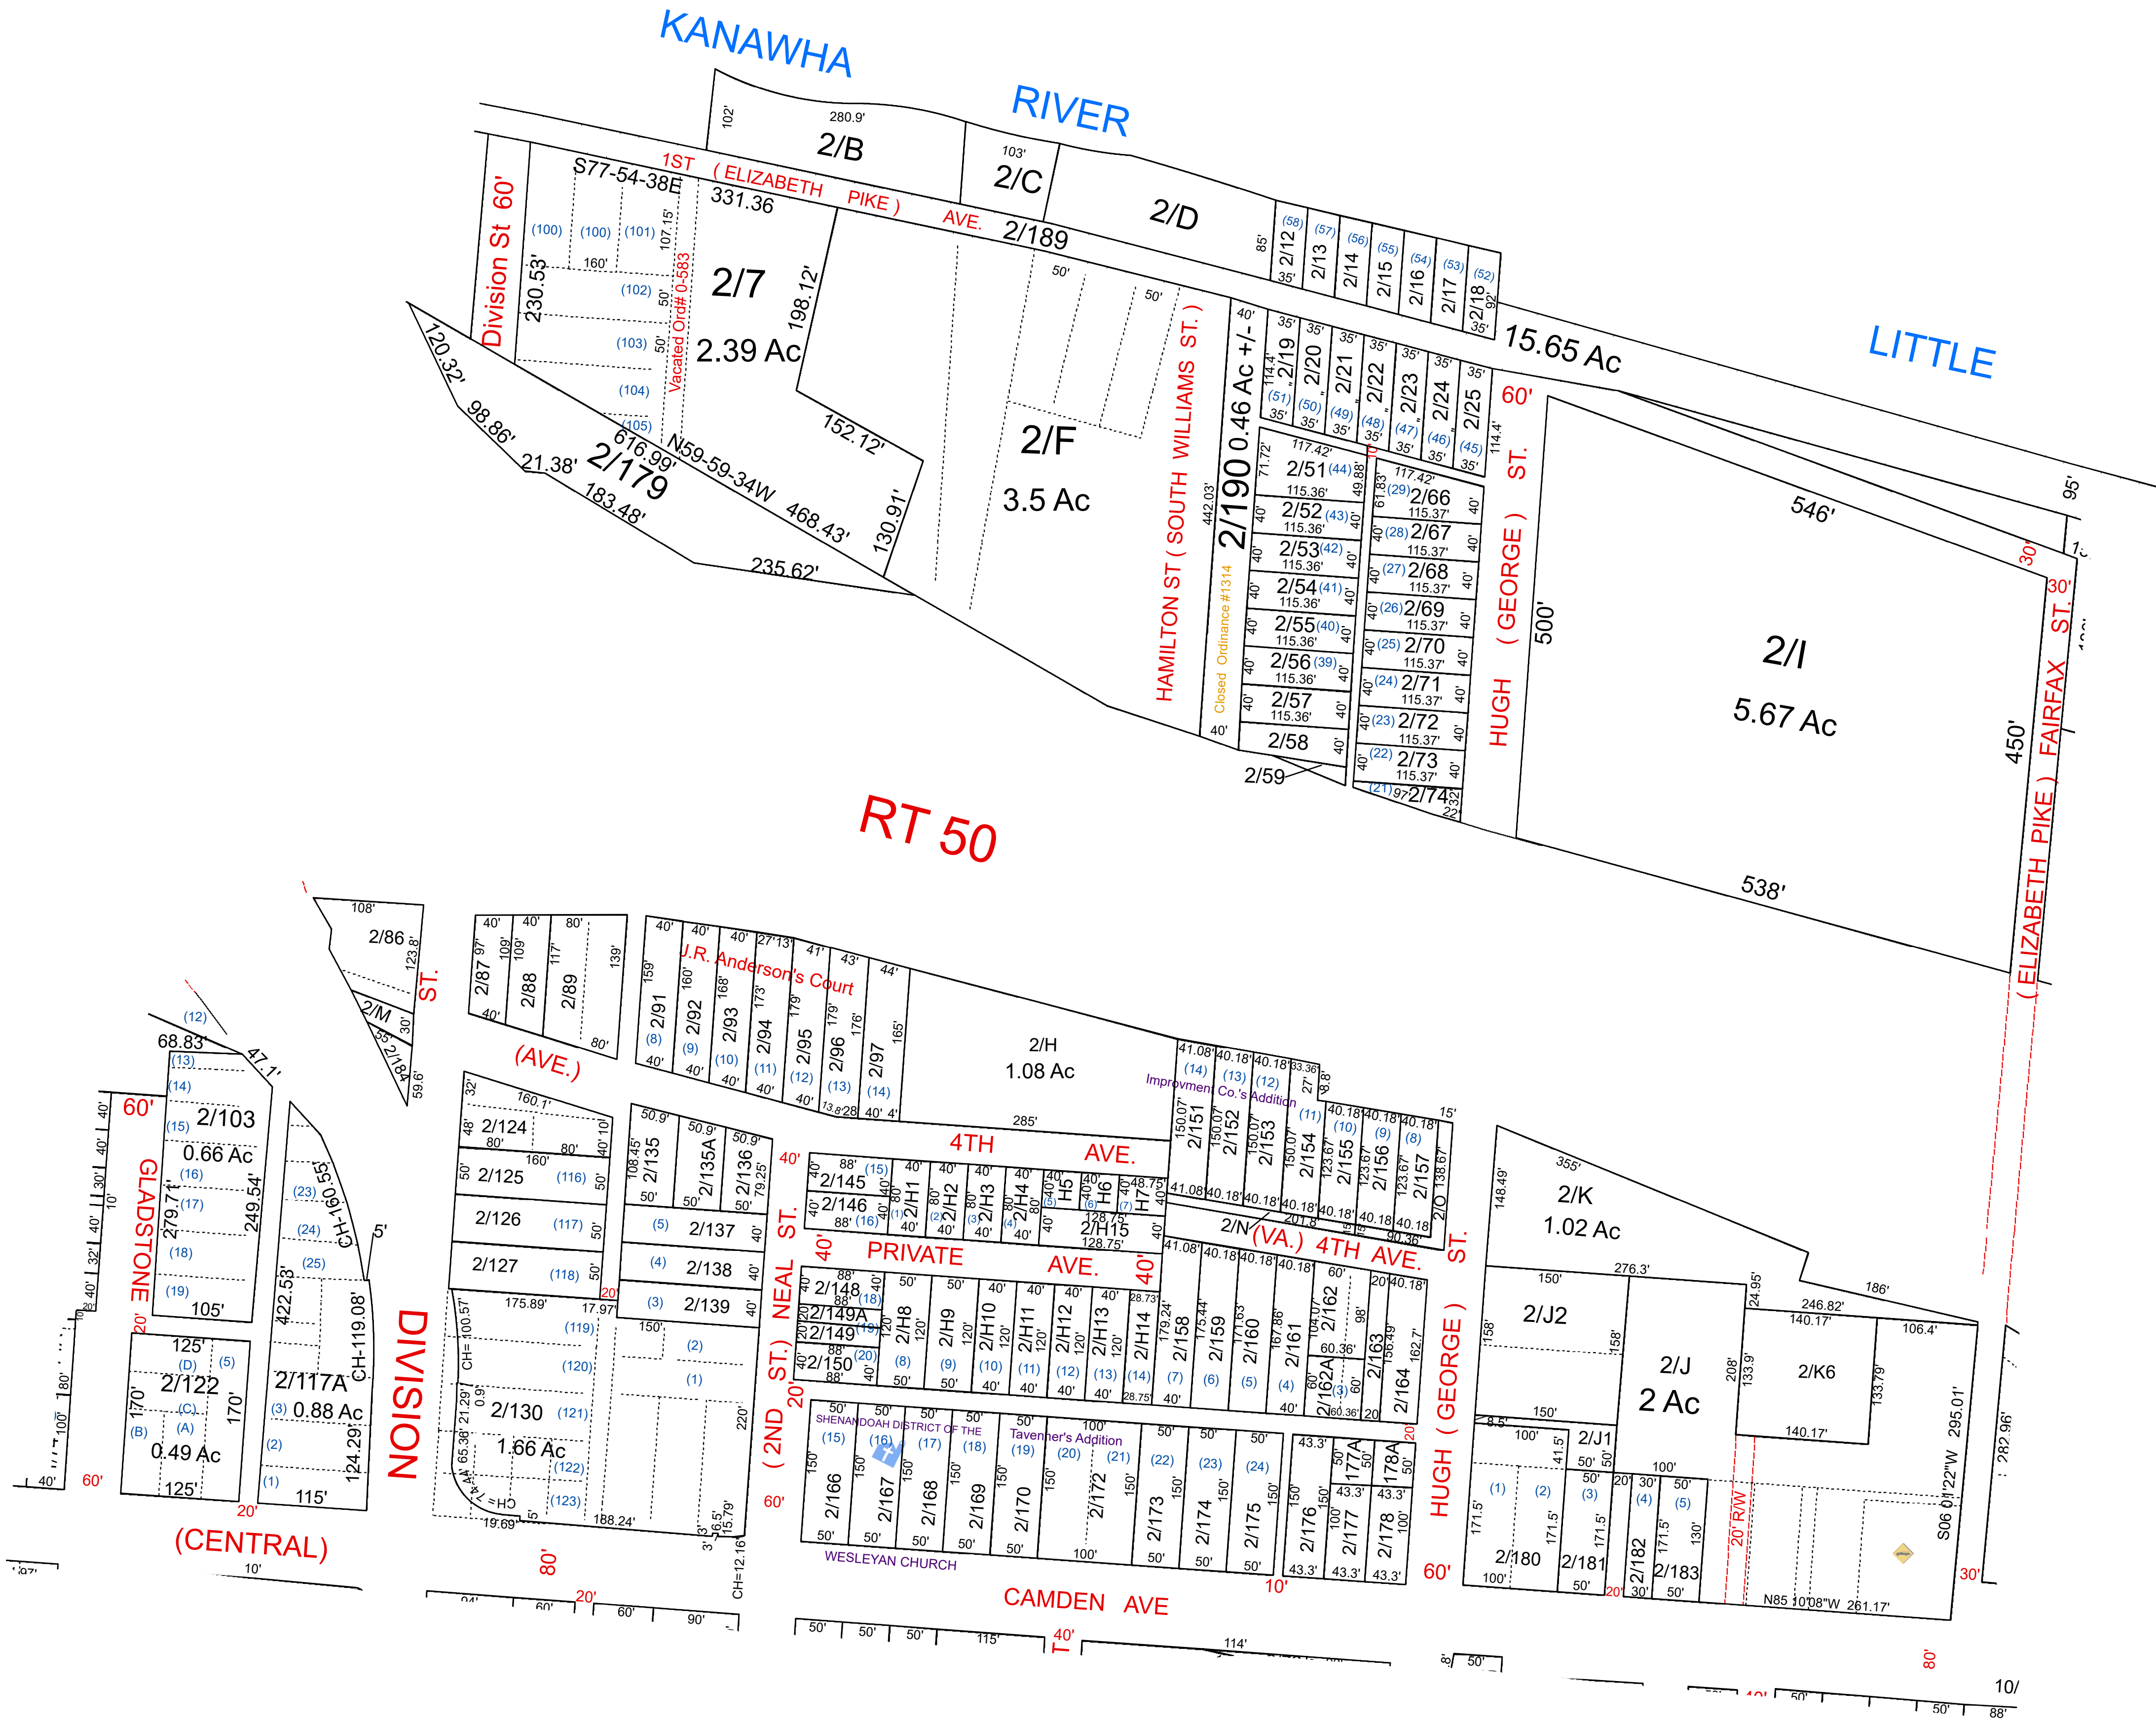

For Tax Purposes Only this is not Authoritative Data
This product was developed for taxation purposes and is therefore not suitable for legal, Engineering, or surveying purposes. Users of this information should review or consult the primary data and information sources to ascertain the appropriate usage of information. Do not copy

1	86	3
1	2	3
8	9	10

Prepared by:RDS

Legend

— Previous Deed

— Property

— Railroad Right of Way

— Road and Railroad RW

— Road Easement

— Road Right of Way

(15) Deed lot Number

1825 MAP / Parcel Number

65 District Number

HOSPITAL

POST OFFICE

SCHOOL

District_Lines

CEMT.

LIBRARY

AIRPORT

CHURCH

FIRE STATION

Revisions

1	DELETE 99 P/O 1/A & Rt 50 RS 5/13	7	13
2	new 185 SV 3/14	8	14
3	DELETE K1,K2,K3,K4,K5,J2=J SV 6/14	9	15
4	128+129+131-134+140+140A+141-144+185 =130 RS 9/14	10	16
5	20' RW ACROSS J RS 4/14	11	17
6	Pcl 171 merged w/ 172, PD 8/21	12	18

WOOD COUNTY

STATE OF WEST VIRGINIA

Office of Assessor

CORPERATION:
05 PARKERSBURG ANDERSON'S JR COURT, BELT MJ, GLADSTONE VILLA, S P-BURG IMPROVEMENT CO.
TAVENNER JT, TAVENNER L, TAVENNER LIZZY BL14, UNION TRUST DEP.

SUBDIVISION OR ADDITION

SHEET NO: 2

Scale : 1" = 100'

Date Print: 07/11/2023

Date Saved: 01/13/2023 11:44:43 AM