


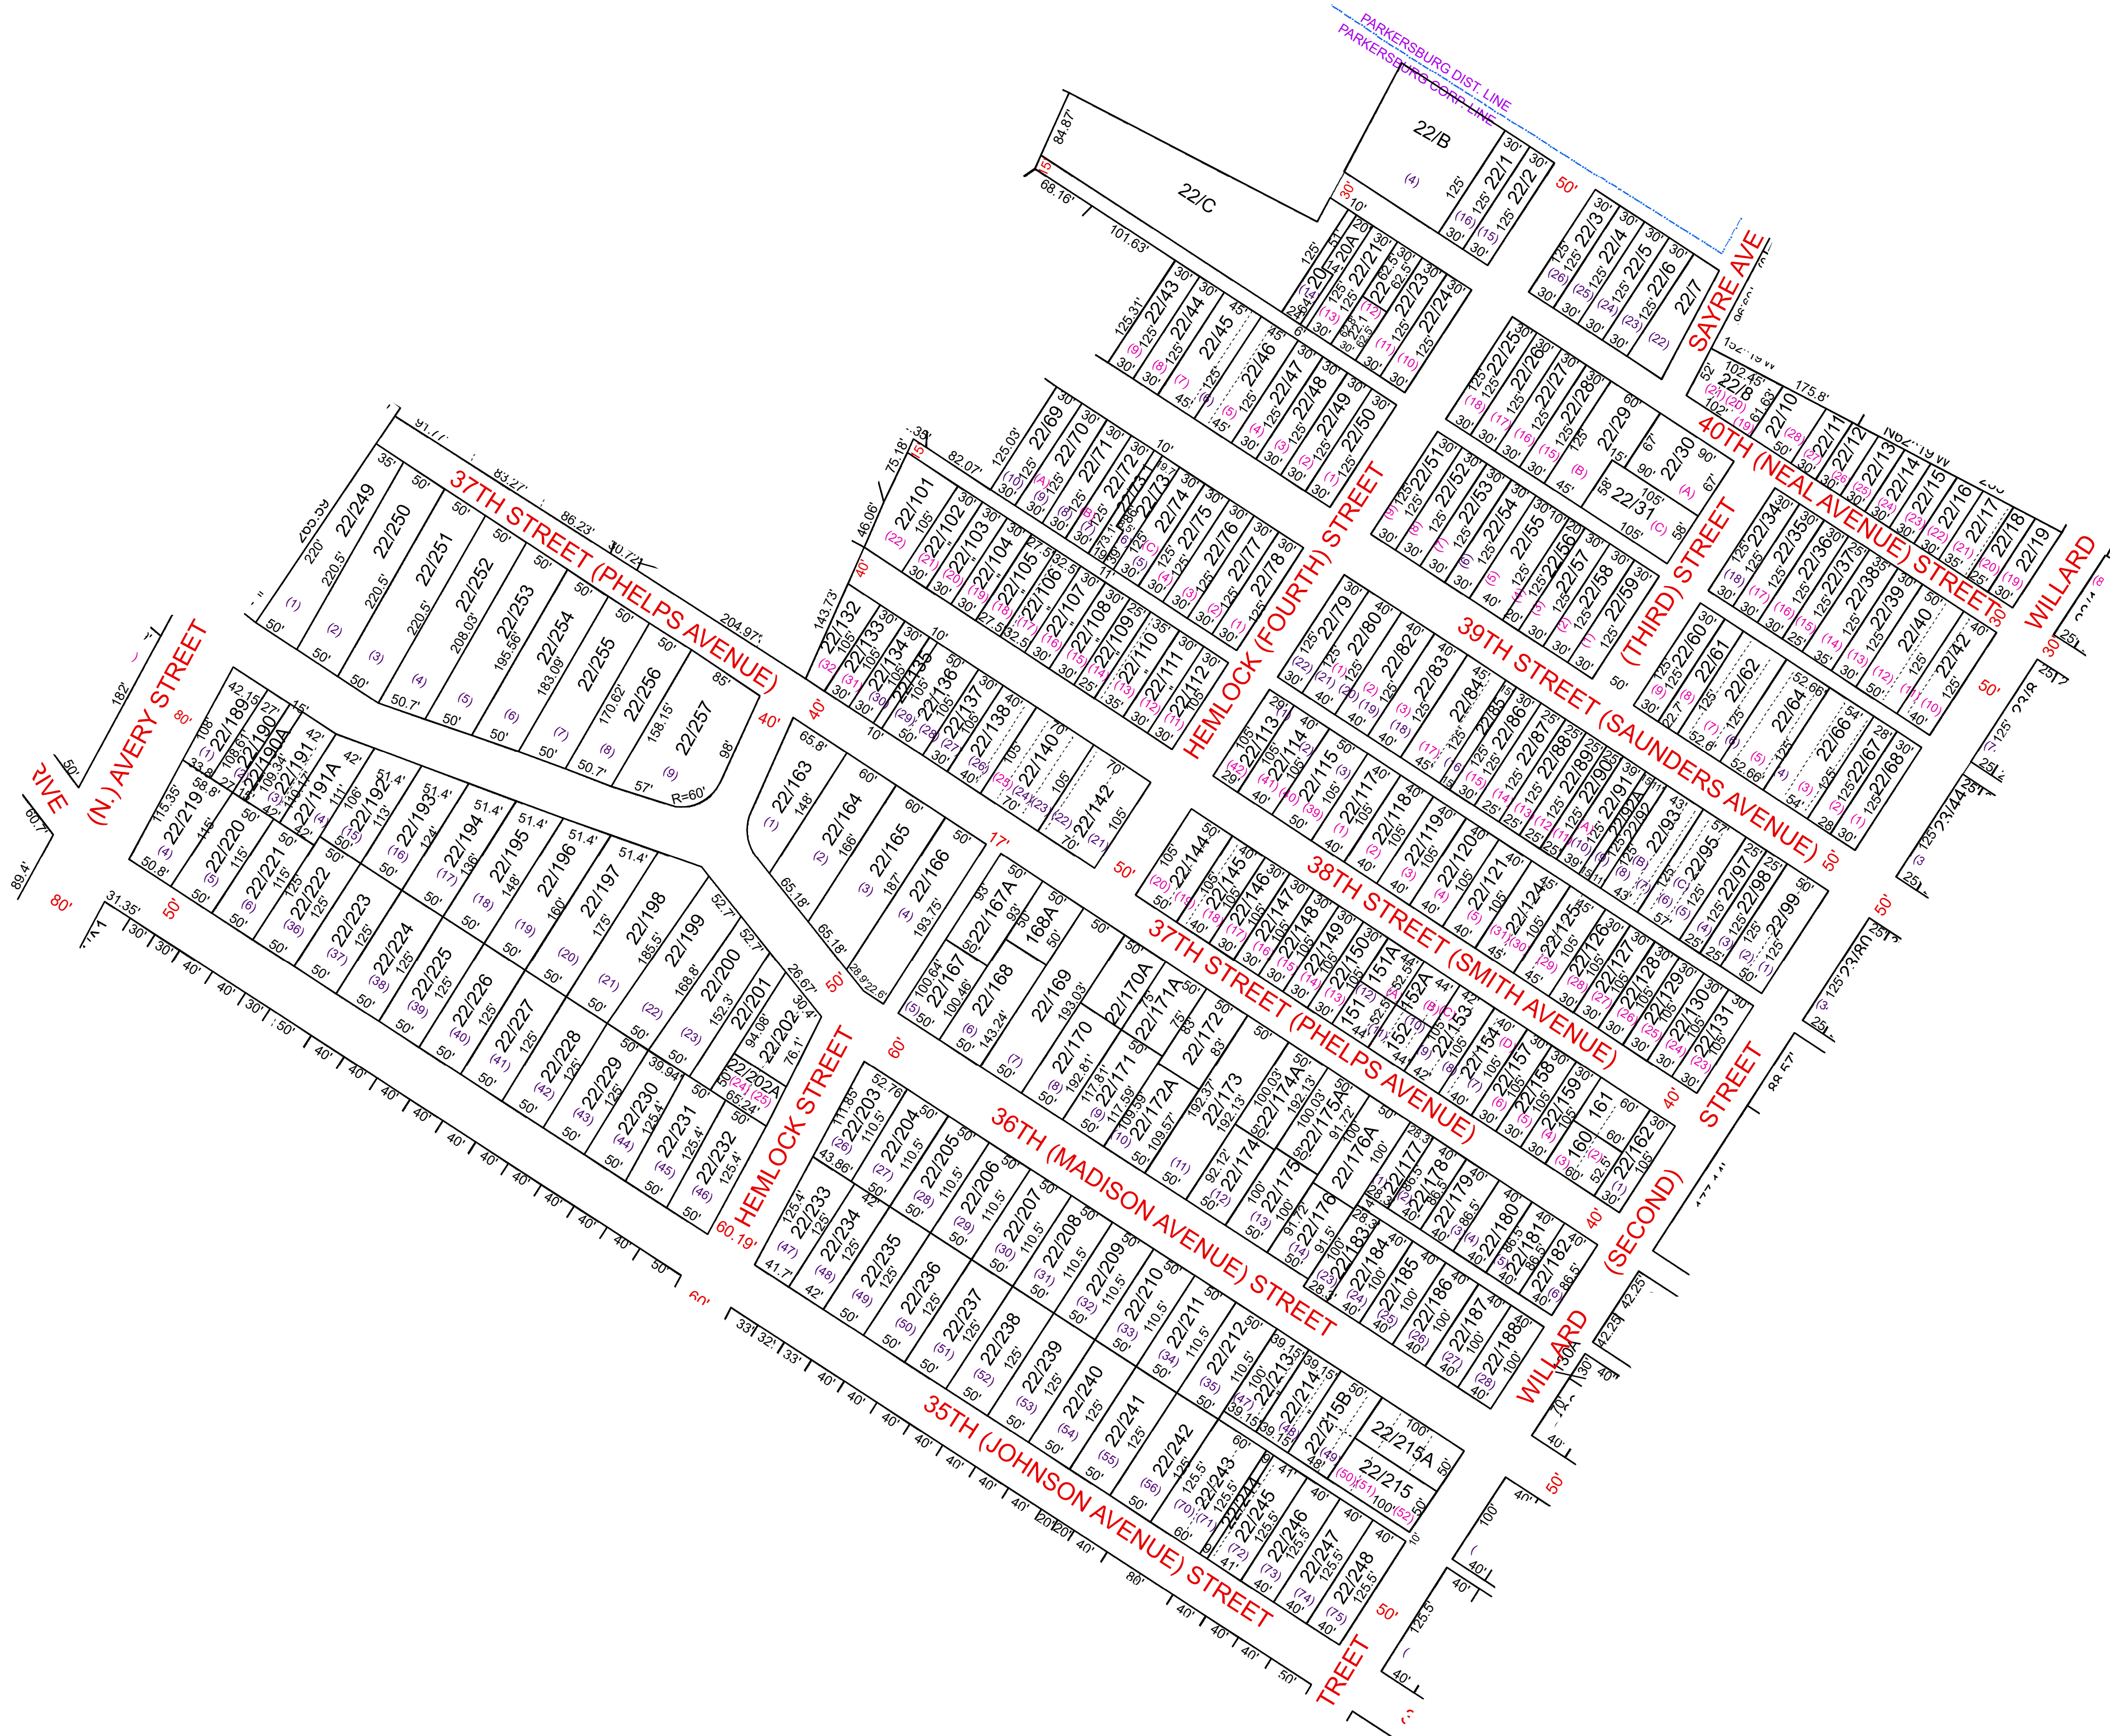

22A150171			1702223			303123			Prepared by:RDS			Legend — Previous Deed — Property — Railroad Right of Way — Road and Railroad RW — - - Road Easement — Road Right of Way (15) Deed lot Number 1925 MAP / Parcel Number 05 District Number HOSPITAL POST OFFICE SCHOOL District_Lines CEMT. LIBRARY AIRPORT CHURCH FIRE STATION			Revisions <table><tr><td>1</td><td>DIMS 153,154 RS 8/14</td><td>7</td><td>13</td></tr><tr><td>2</td><td>DELETE 41 ADD TO 40 RS 9/16</td><td>8</td><td>14</td></tr><tr><td>3</td><td></td><td>9</td><td>15</td></tr><tr><td>4</td><td></td><td>10</td><td>16</td></tr><tr><td>5</td><td></td><td>11</td><td>17</td></tr><tr><td>6</td><td></td><td>12</td><td>18</td></tr></table>						1	DIMS 153,154 RS 8/14	7	13	2	DELETE 41 ADD TO 40 RS 9/16	8	14	3		9	15	4		10	16	5		11	17	6		12	18	WOOD COUNTY STATE OF WEST VIRGINIA Office of Assessor			CORPERATION: 05 PARKERSBURG BOONE, M.E.R/D, FAIRPLAINS #2 P/IND, FLETCHER'S, HEADLEY&ISREAL INC., MCBEE W W, MORGAN JAMES & MARY, MULLEN ANNA, SHATTUCK HTS #1, VALAMBROSA, WHALEY BW SUBDIVISION OR ADDITION SHEET NO: 22 Scale : 1" = 100' Date Print: 07/11/2023		
1	DIMS 153,154 RS 8/14	7	13	
2	DELETE 41 ADD TO 40 RS 9/16	8	14	
3		9	15	
4		10	16	
5		11	17	
6		12	18	