


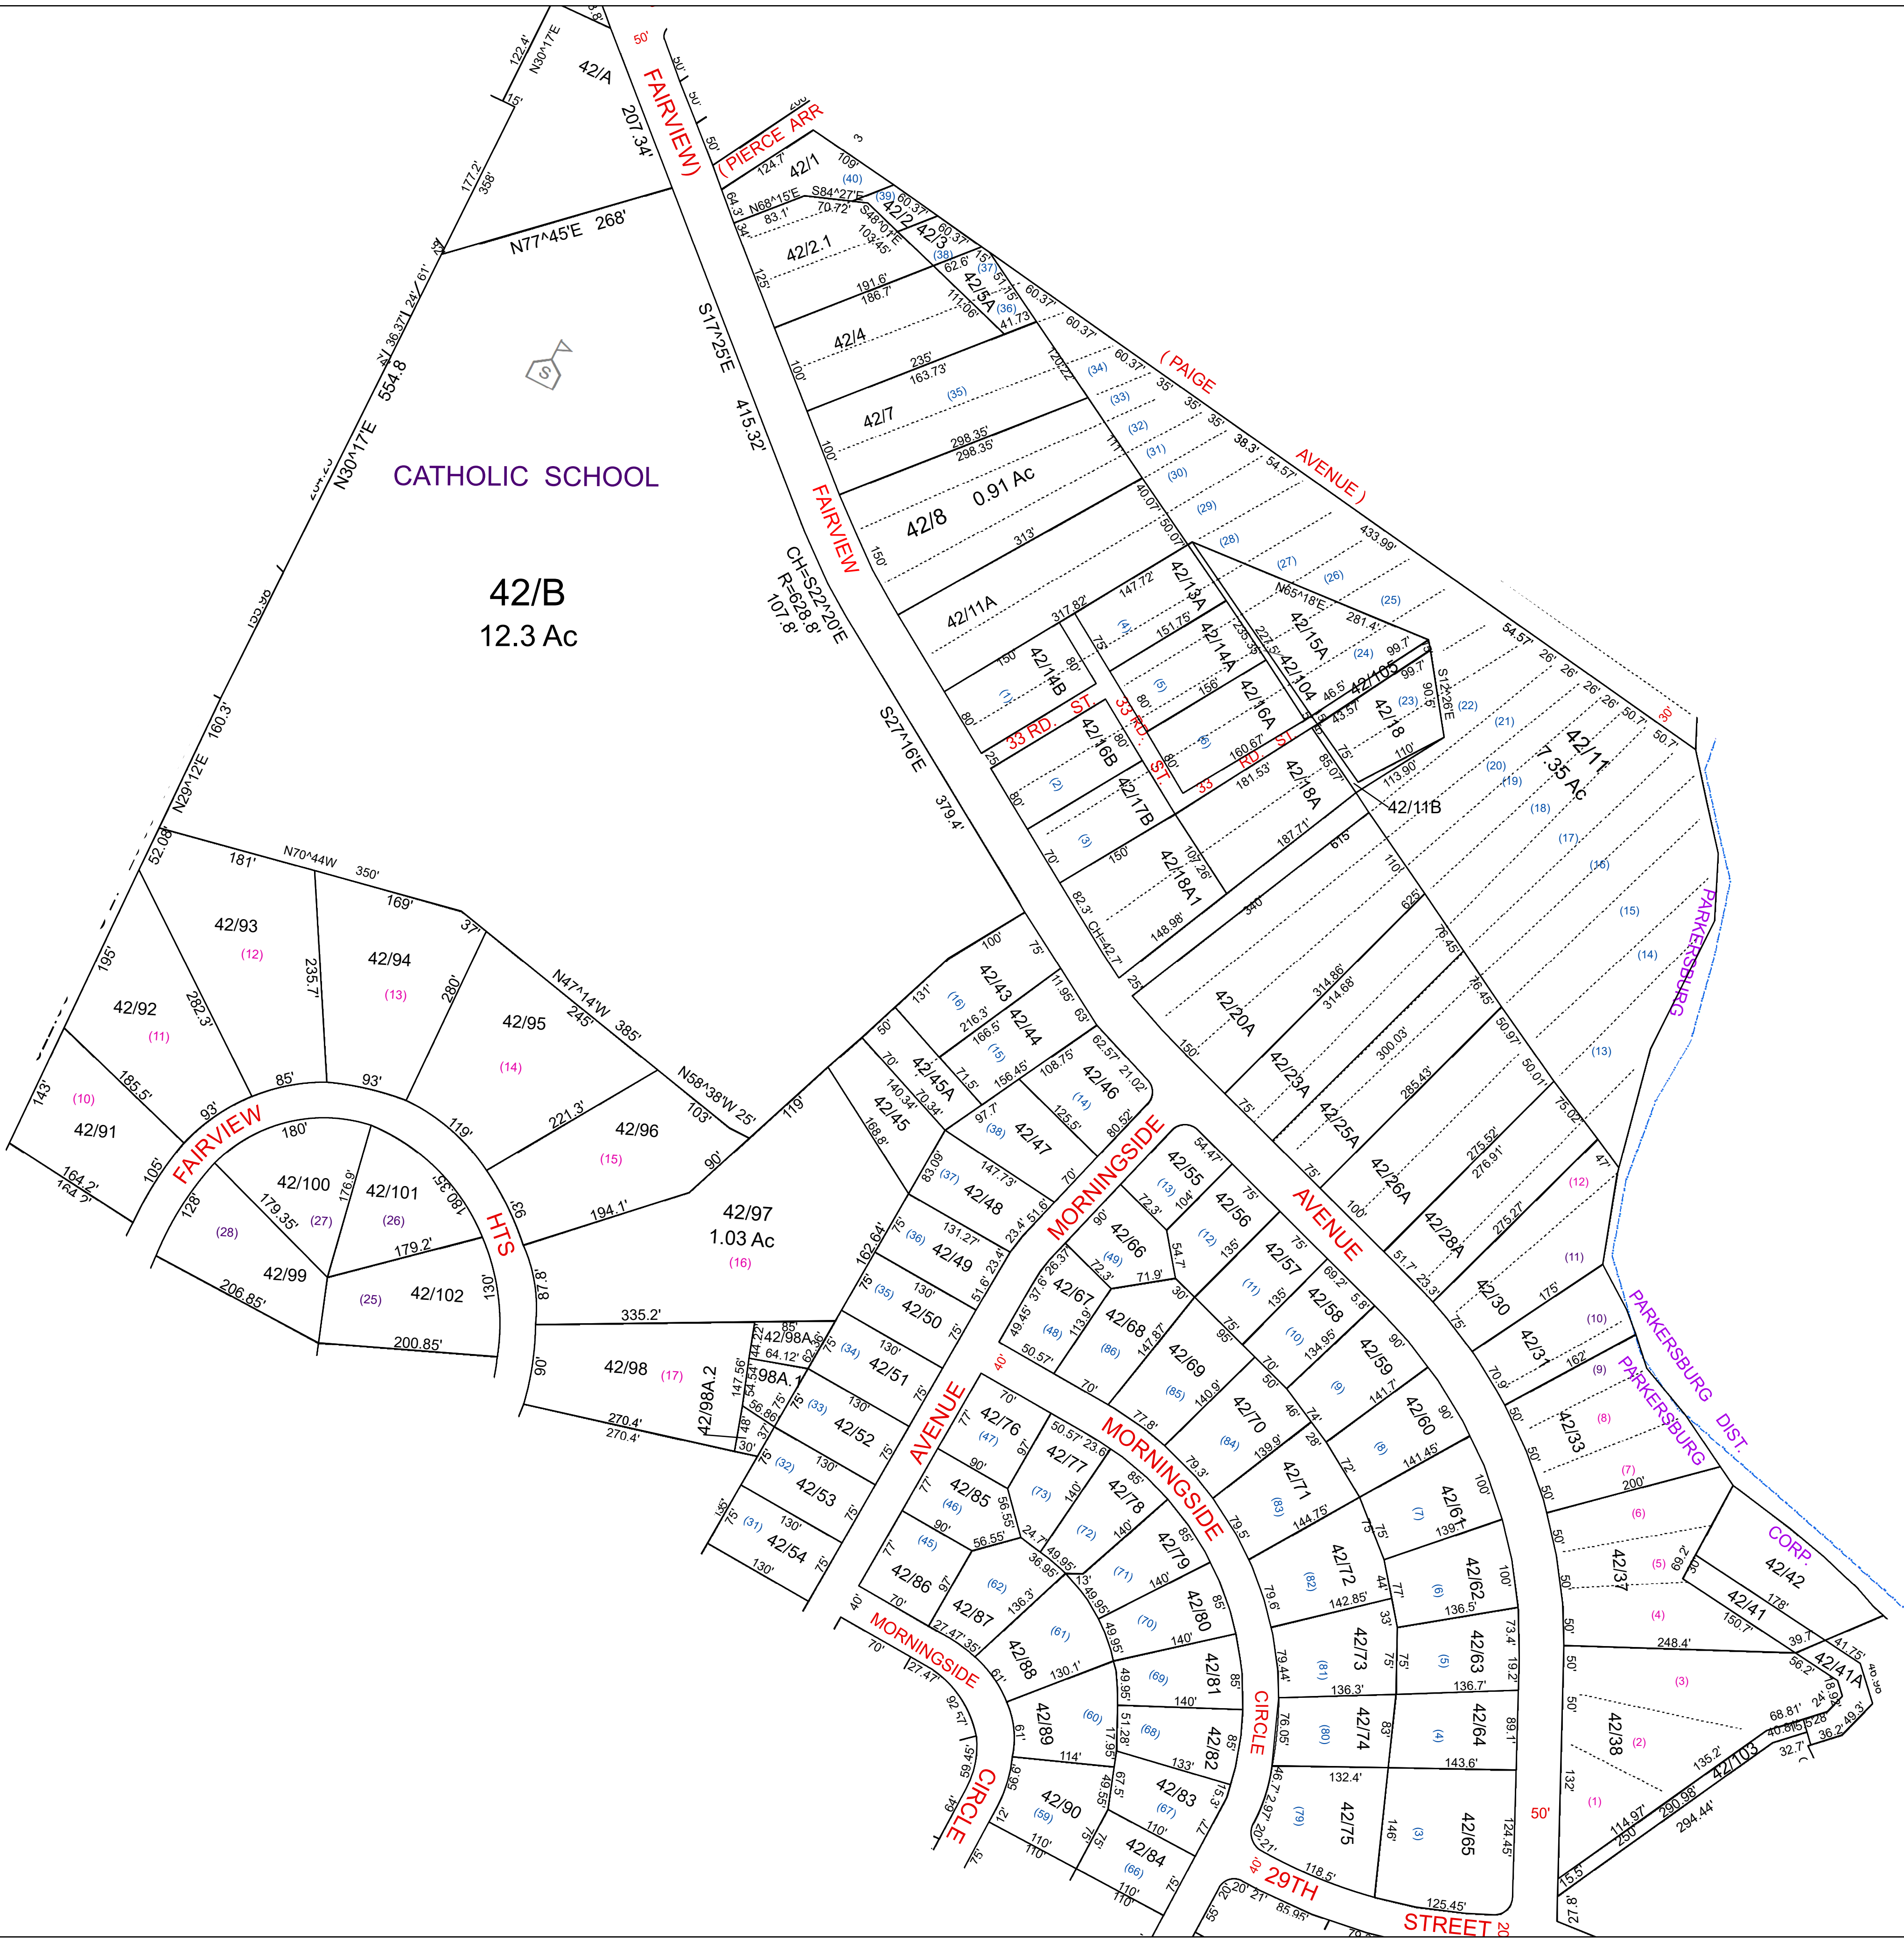

For Tax Purposes Only this is not Authoritative Data This product was developed for taxation purposes and is therefore not suitable for legal, Engineering, or surveying purposes. Users of this information should review or consult the primary data and information sources to ascertain the appropriate usage of information. Do not copy			333435 414235 414950 Prepared by:RDS			Legend — Previous Deed — Property — Railroad Right of Way — Road and Railroad R/W — Road Easement — Road Right of Way (15) Deed lot Number 19/25 MAP / Parcel Number 05 District Number HOSPITAL POST OFFICE SCHOOL District_Lines CEMT. LIBRARY AIRPORT CHURCH FIRE STATION			Revisions <table><tr><td>1</td><td>Pcl 42A created, PD 6/22</td><td>7</td><td>13</td></tr><tr><td>2</td><td></td><td>8</td><td>14</td></tr><tr><td>3</td><td></td><td>9</td><td>15</td></tr><tr><td>4</td><td></td><td>10</td><td>16</td></tr><tr><td>5</td><td></td><td>11</td><td>17</td></tr><tr><td>6</td><td></td><td>12</td><td>18</td></tr></table>						1	Pcl 42A created, PD 6/22	7	13	2		8	14	3		9	15	4		10	16	5		11	17	6		12	18	WOOD COUNTY STATE OF WEST VIRGINIA Office of Assessor		CORPERATION: 05 PARKERSBURG FOLEY HIEGHTS #1		SUBDIVISION OR ADDITION	
1	Pcl 42A created, PD 6/22	7	13	
2		8	14	
3		9	15	
4		10	16	
5		11	17	
6		12	18	
SHEET NO: 42	
Scale : 1" = 100'										Date Print: 07/11/2023																																		