


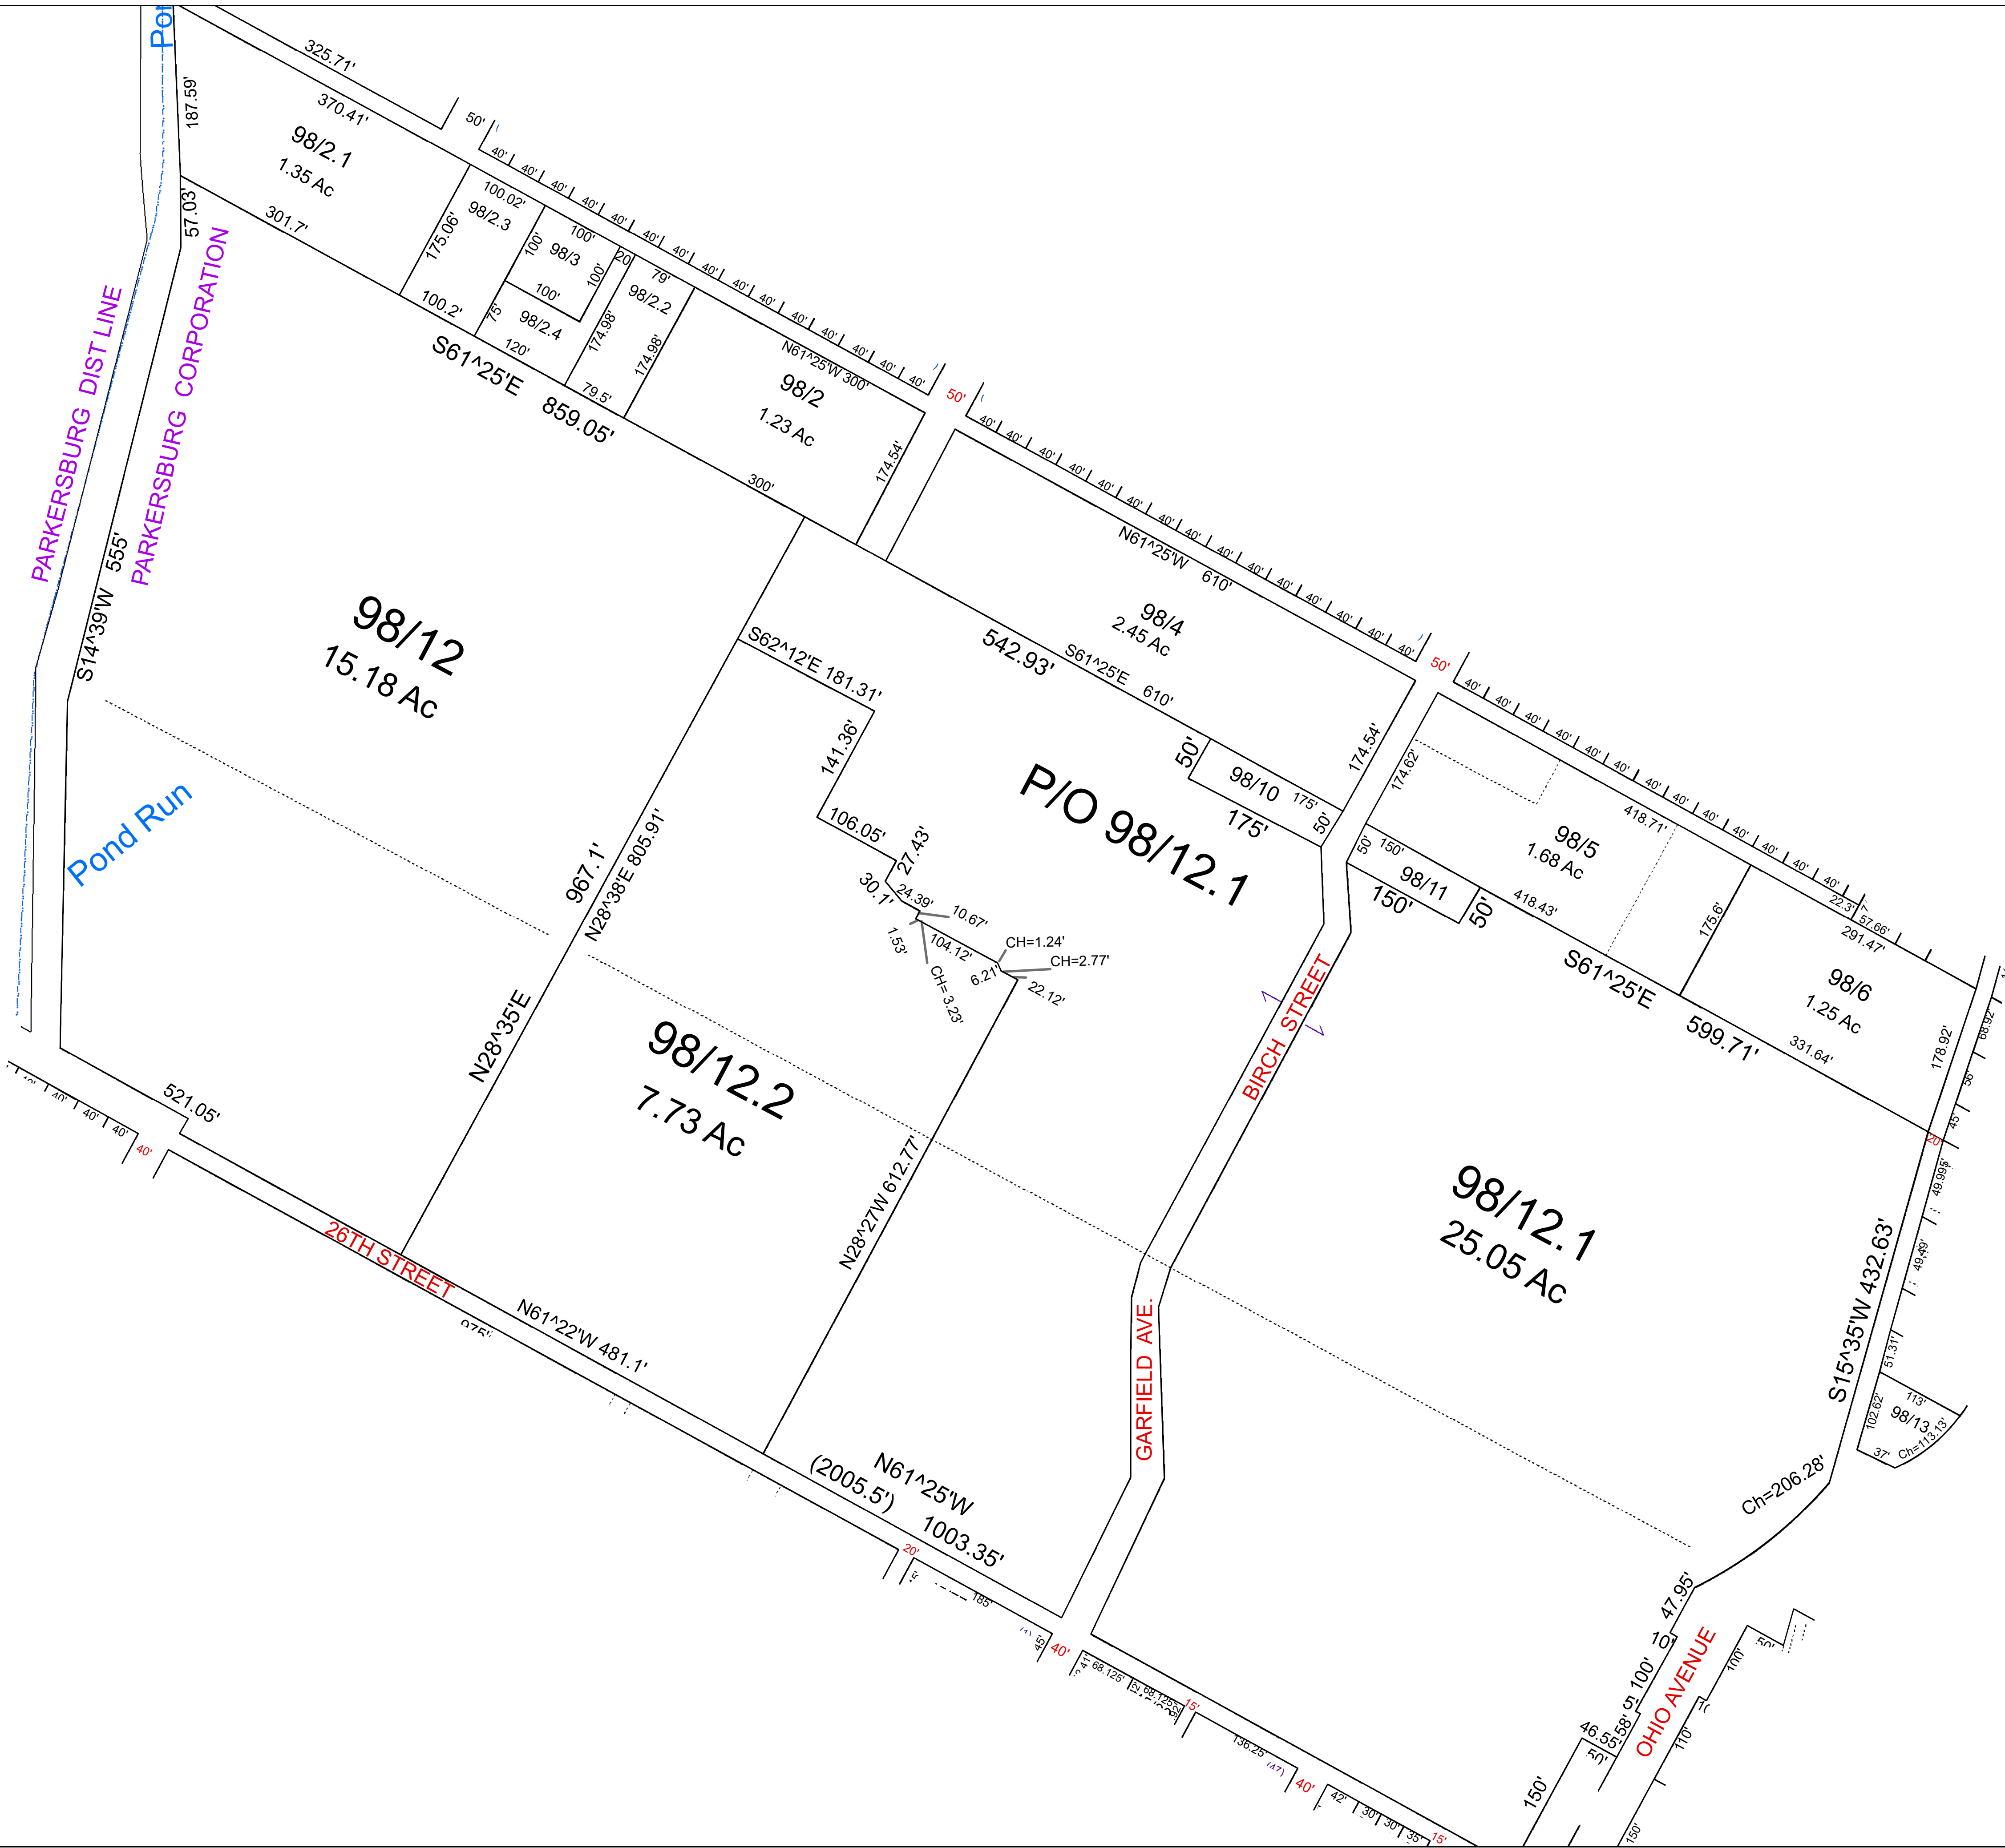

For Tax Purposes Only this is not Authoritative Data
This product was developed for taxation purposes and is therefore not suitable for legal, Engineering, or surveying purposes. Users of this information should review or consult the primary data and information sources to ascertain the appropriate usage of information. Do not copy

160	37	38
160	98	38
44	45	46

Prepared by:RDS

Legend

(18) Deed lot Number
19/25 MAP / Parcel Number
08 District Number

HOSPITAL
POST OFFICE
SCHOOL

District_Lines
CEMT.
LIBRARY
AIRPORT
CHURCH
FIRE STATION

Revisions

1	NEW 12.2 FROM 12.1 RS 9/14	7	13
2	NEW 2.4 RS 2/16	8	14
3		9	15
4		10	16
5		11	17
6		12	18

WOOD COUNTY
STATE OF WEST VIRGINIA
Office of Assessor

CORPORATION:
05 PARKERSBURG

SUBDIVISION OR ADDITION

SHEET NO: 98

Scale : 1" = 100'

Date Print: 07/11/2023