


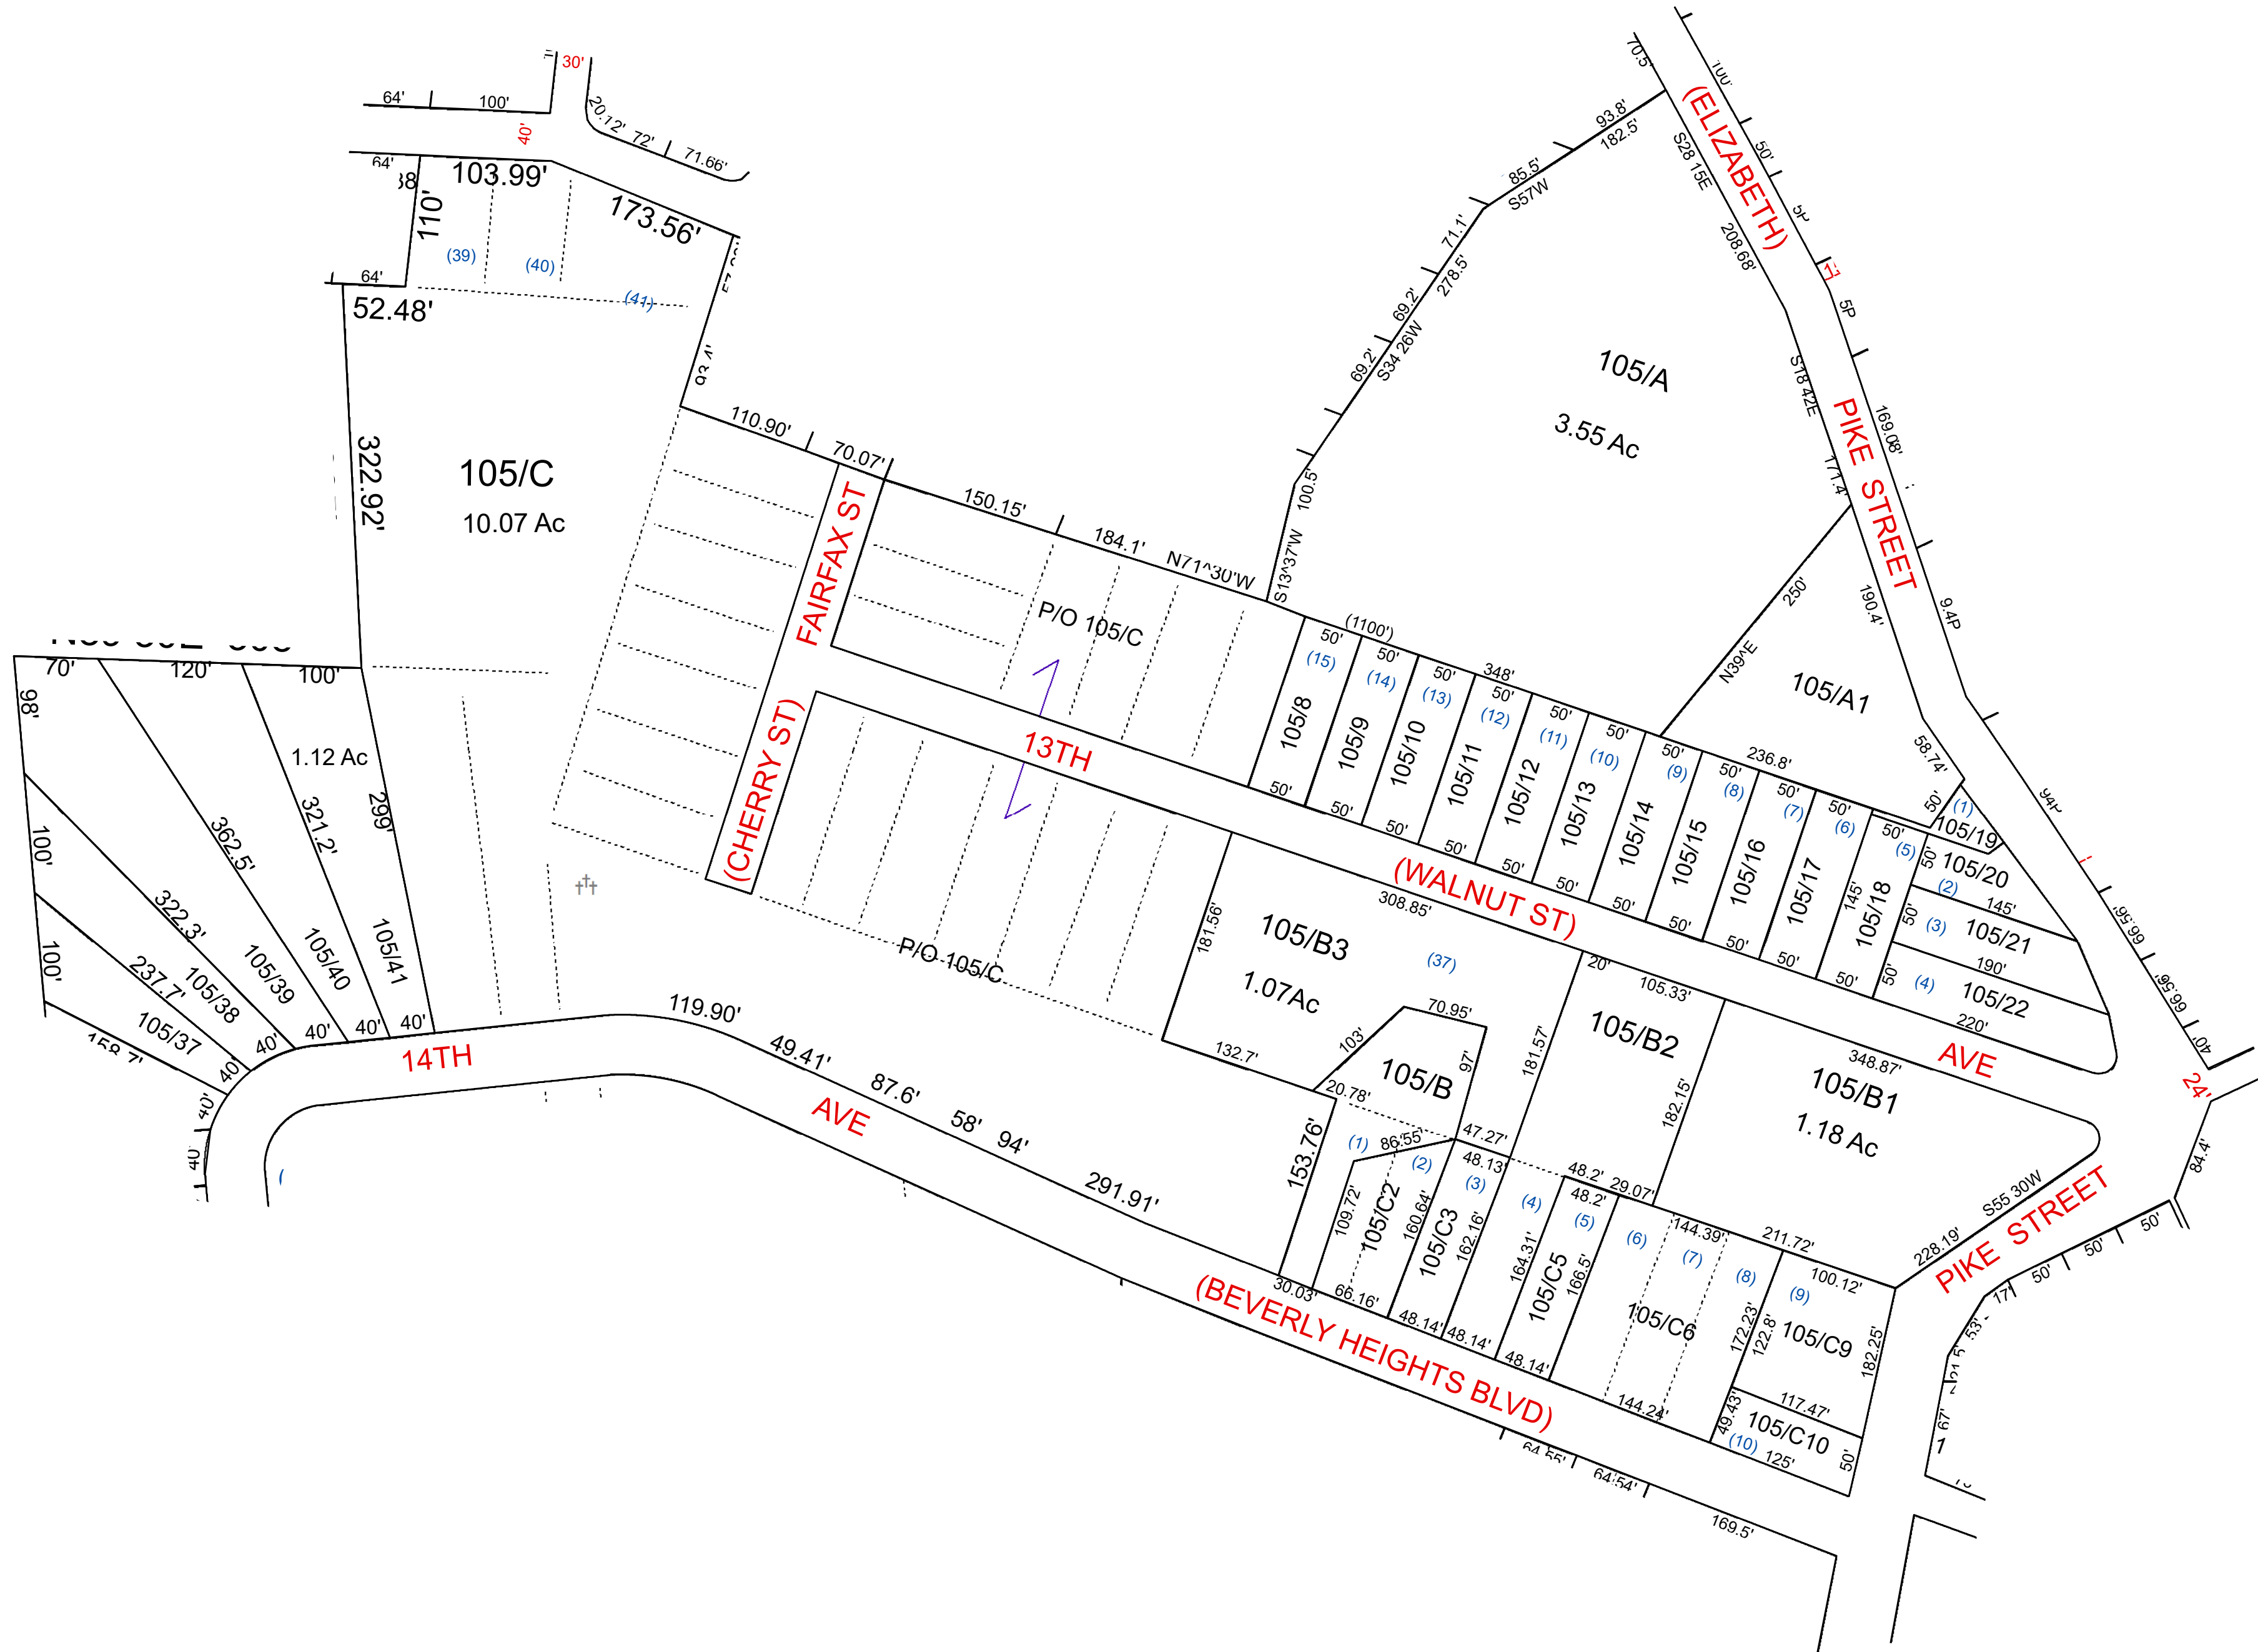

For Tax Purposes Only this is not Authoritative Data
This product was developed for taxation purposes and is therefore not suitable for legal, Engineering, or surveying purposes. Users of this information should review or consult the primary data and information sources to ascertain the appropriate usage of information. Do not copy

106	106	16
139	105	16
139	110	107

Prepared by:RDS

Legend

(18) Deed lot Number

18/25 MAP / Parcel Number

08 District Number

HOSPITAL

POST OFFICE

SCHOOL

District_Lines

CEMT.

LIBRARY

AIRPORT

CHURCH

FIRE STATION

Revisions

1	DELETE C4 ADD TO NEW B2 RS 3/17	7	13
2	DELETE C1 ADD TO P/O B RS 3/17	8	14
3		9	15
4		10	16
5		11	17
6		12	18

WOOD COUNTY

STATE OF WEST VIRGINIA

Office of Assessor

CORPORATION: 05 PARKERSBURG BEVERLY HEIGHTS MANOR, CONLEY ORVA M., KENNY EM #1& 2

SUBDIVISION OR ADDITION

SHEET NO: 105

Scale : 1" = 100'

Date Print: 07/11/2023

Date Saved: 01/13/2023 11:44:43 AM