


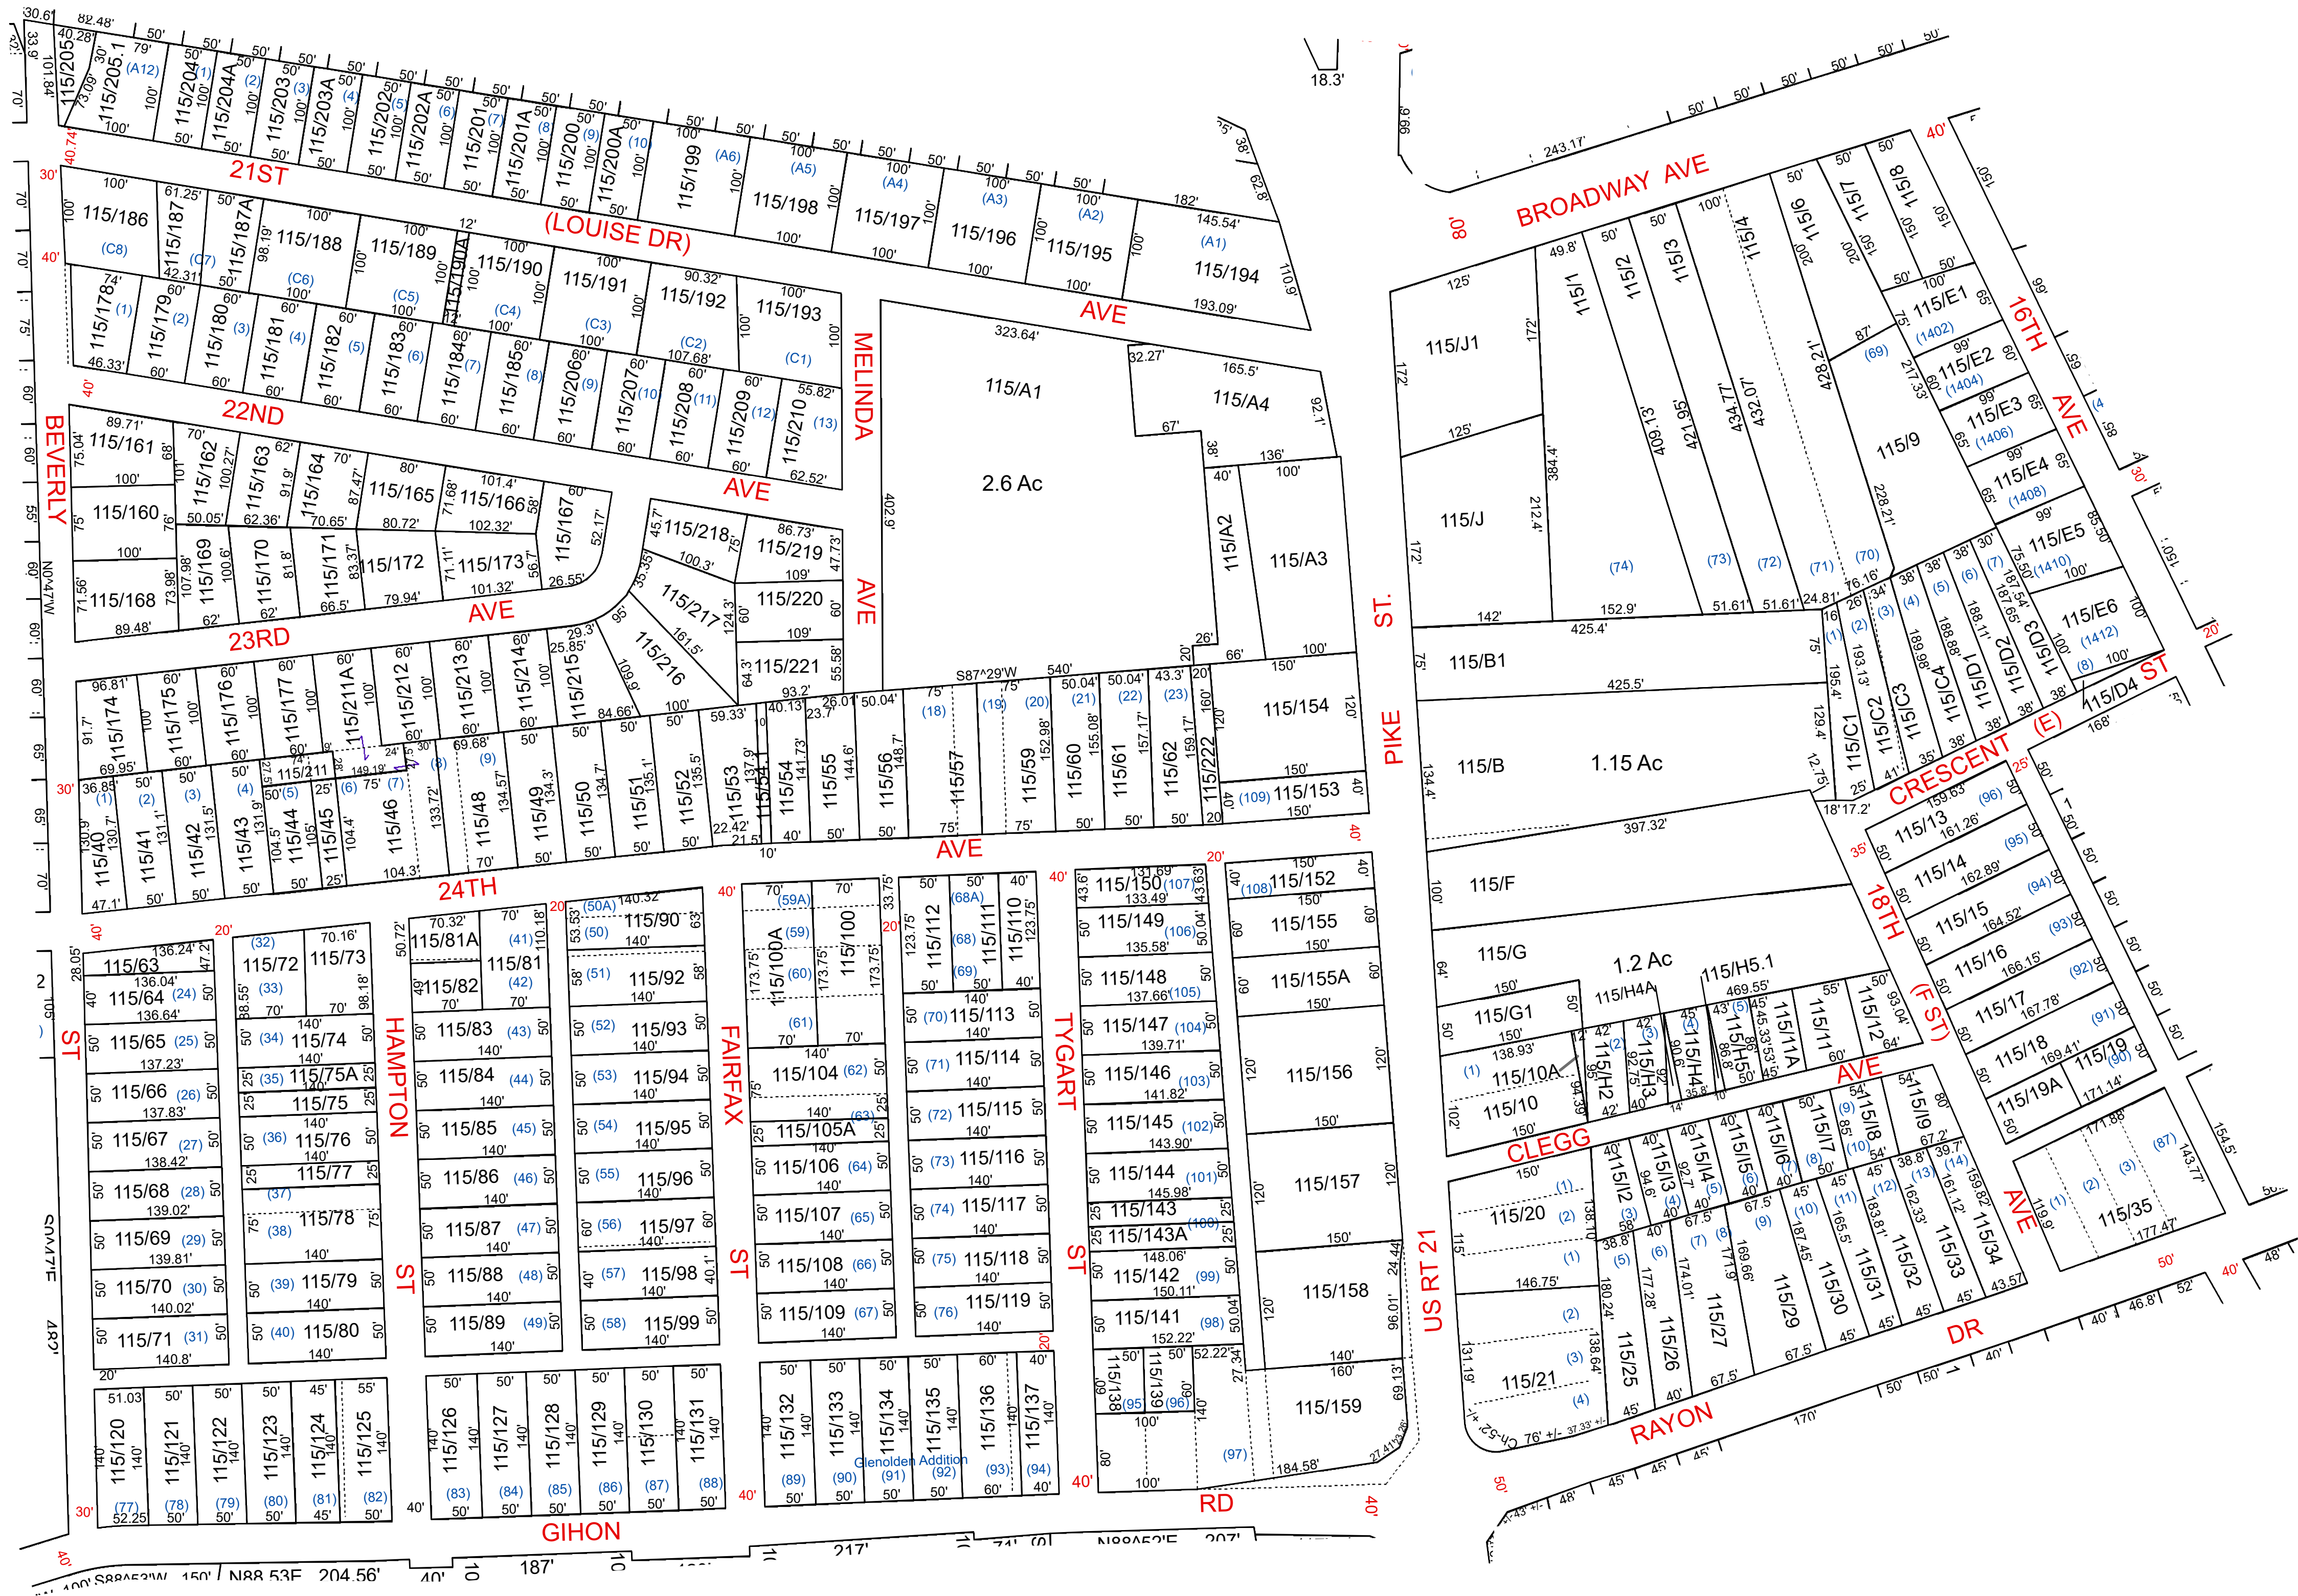

For Tax Purposes Only this is not Authoritative Data
This product was developed for taxation purposes and is therefore not suitable for legal, Engineering, or surveying purposes. Users of this information should review or consult the primary data and information sources to ascertain the appropriate usage of information. Do not copy

118	117	112
118	115	112
118	130	131

Prepared by:RDS

Legend

— Previous Deed

— Property

— Railroad Right of Way

— Road and Railroad RW

— Road Easement

— Road Right of Way

(15) Deed lot Number

1925 MAP / Parcel Number

05 District Number

HOSPITAL

POST OFFICE

SCHOOL

District Lines

CEMT.

LIBRARY

AIRPORT

CHURCH

FIRE STATION

Revisions

1	Delete 105 add to 104 SV 11/11	7	Delete 47 Add to 48 SV 1/13	13
2	21 LESS 338 Sq Ft ncar/w SV 4/12	8	Delete 138A, added to 159, PS 2/18	14
3	188 Less 748Sq Ft NCA/RW 5/12	9	Pcl 46 revised, 211A created, PD 9/22	15
4	189 Less 2585 Sq Ft NCA/RW	10	Pcl H4A created, PD 11/22	16
5	New 47A SV 5/12	11		17
6	47A Add To 211 SV 5/12	12		18

WOOD COUNTY

STATE OF WEST VIRGINIA

Office of Assessor

CORPERATION:
05 PARKERSBURG BLIZZARD EST, BUTCHER G.C. & MARY, CLEGG, FAIRPLAINS #3 P.JND, GLENOLDEN, KNEISLEY & TURNER, GREEN ACRES, MARSH H #1, MERRILL J.G., RAYON PARK #2

SUBDIVISION OR ADDITION

SHEET NO: 115

Scale : 1" = 100'

Date Print: 07/11/2023

Date Saved: 01/13/2023 11:44:43 AM