
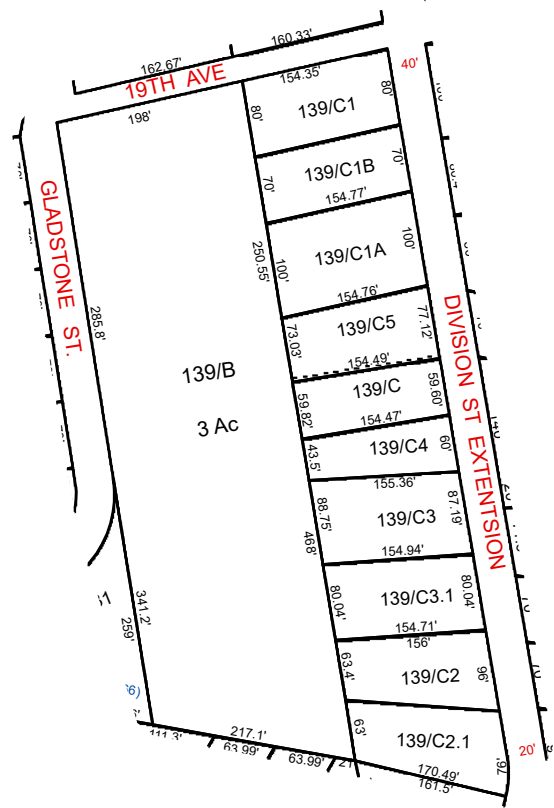


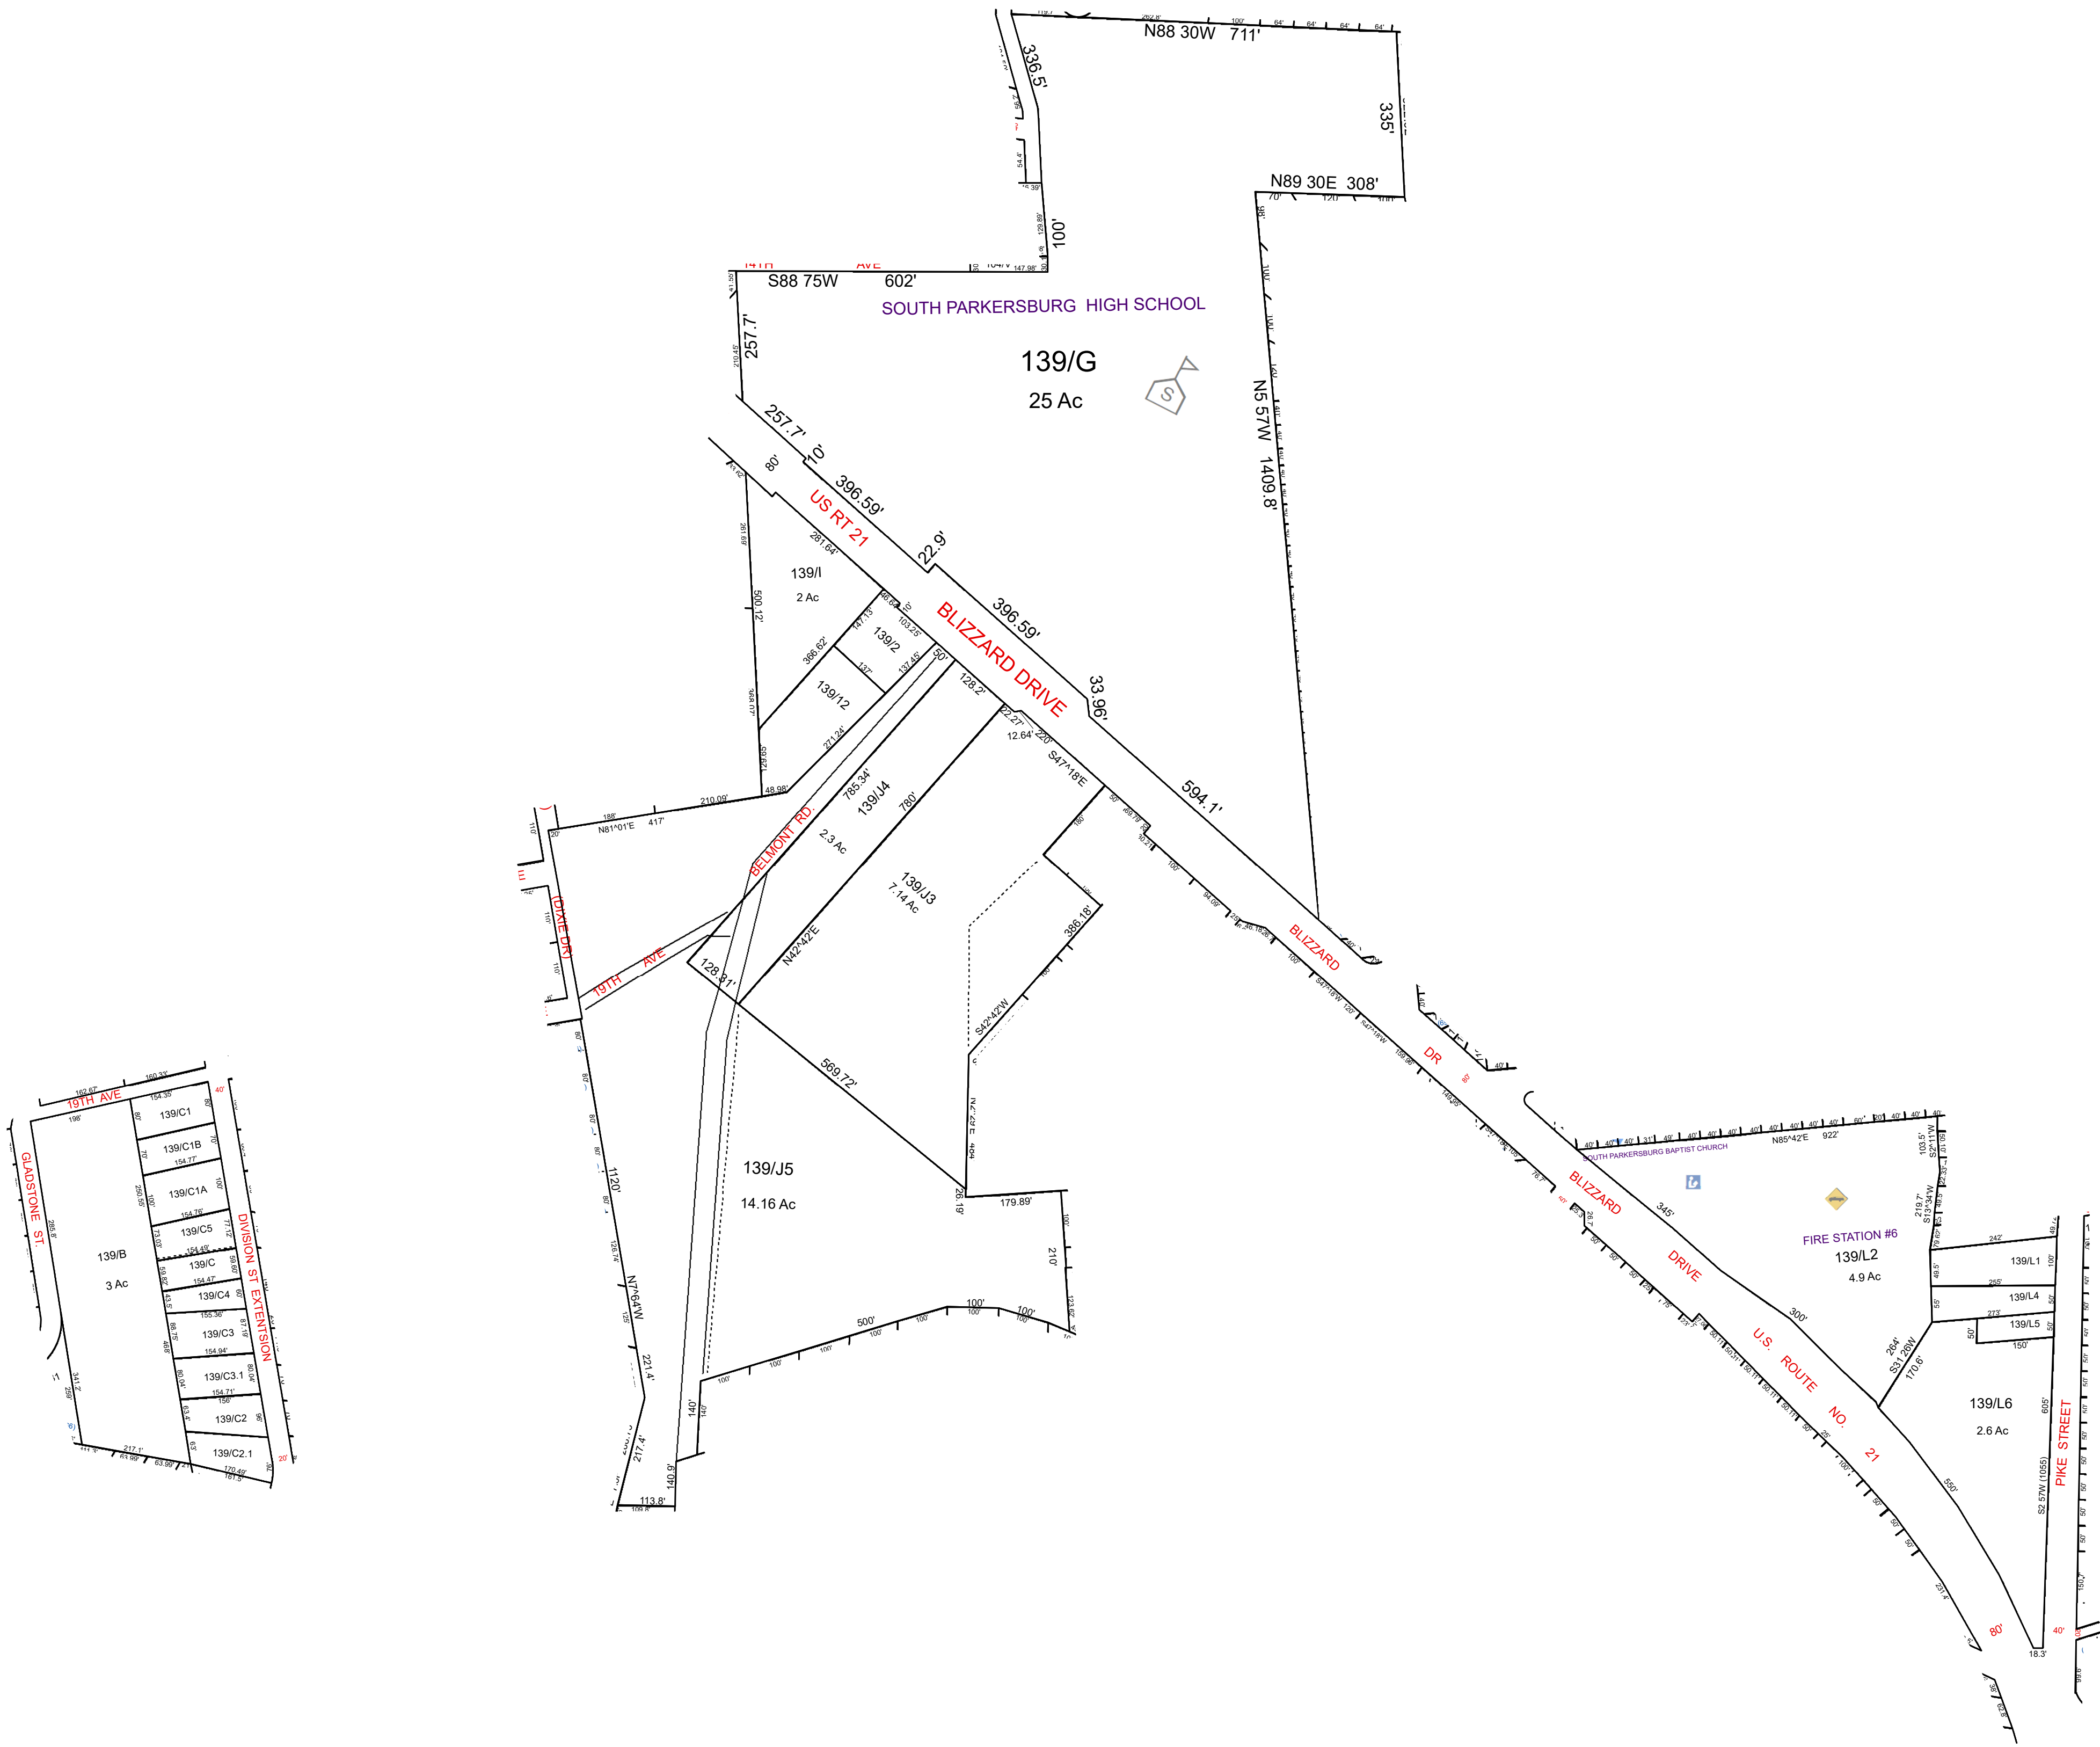

For Tax Purposes Only this is not Authoritative Data
This product was developed for taxation purposes and is therefore not suitable for legal, Engineering, or surveying purposes. Users of this information should review or consult the primary data and information sources to ascertain the appropriate usage of information. Do not copy

104	106	150
109	139	110
140	126	111

Prepared by:RDS

Legend

— Previous Deed

— Property

— Railroad Right of Way

— Road and Railroad RW

— Road Easement

— Road Right of Way

(15) Deed lot Number

19/25 MAP / Parcel Number

05 District Number

HOSPITAL

POST OFFICE

SCHOOL

District_Lines

CEMENT.

LIBRARY

AIRPORT

CHURCH

FIRE STATION

Revisions

1	7	13
2	8	14
3	9	15
4	10	16
5	11	17
6	12	18

WOOD COUNTY

STATE OF WEST VIRGINIA

Office of Assessor

CORPERATION:
05 PARKERSBURG

SUBDIVISION OR ADDITION

SHEET NO: 139

Scale : 1" = 200'

Date Print: 07/11/2023

Date Saved: 01/13/2023 11:44:43 AM