


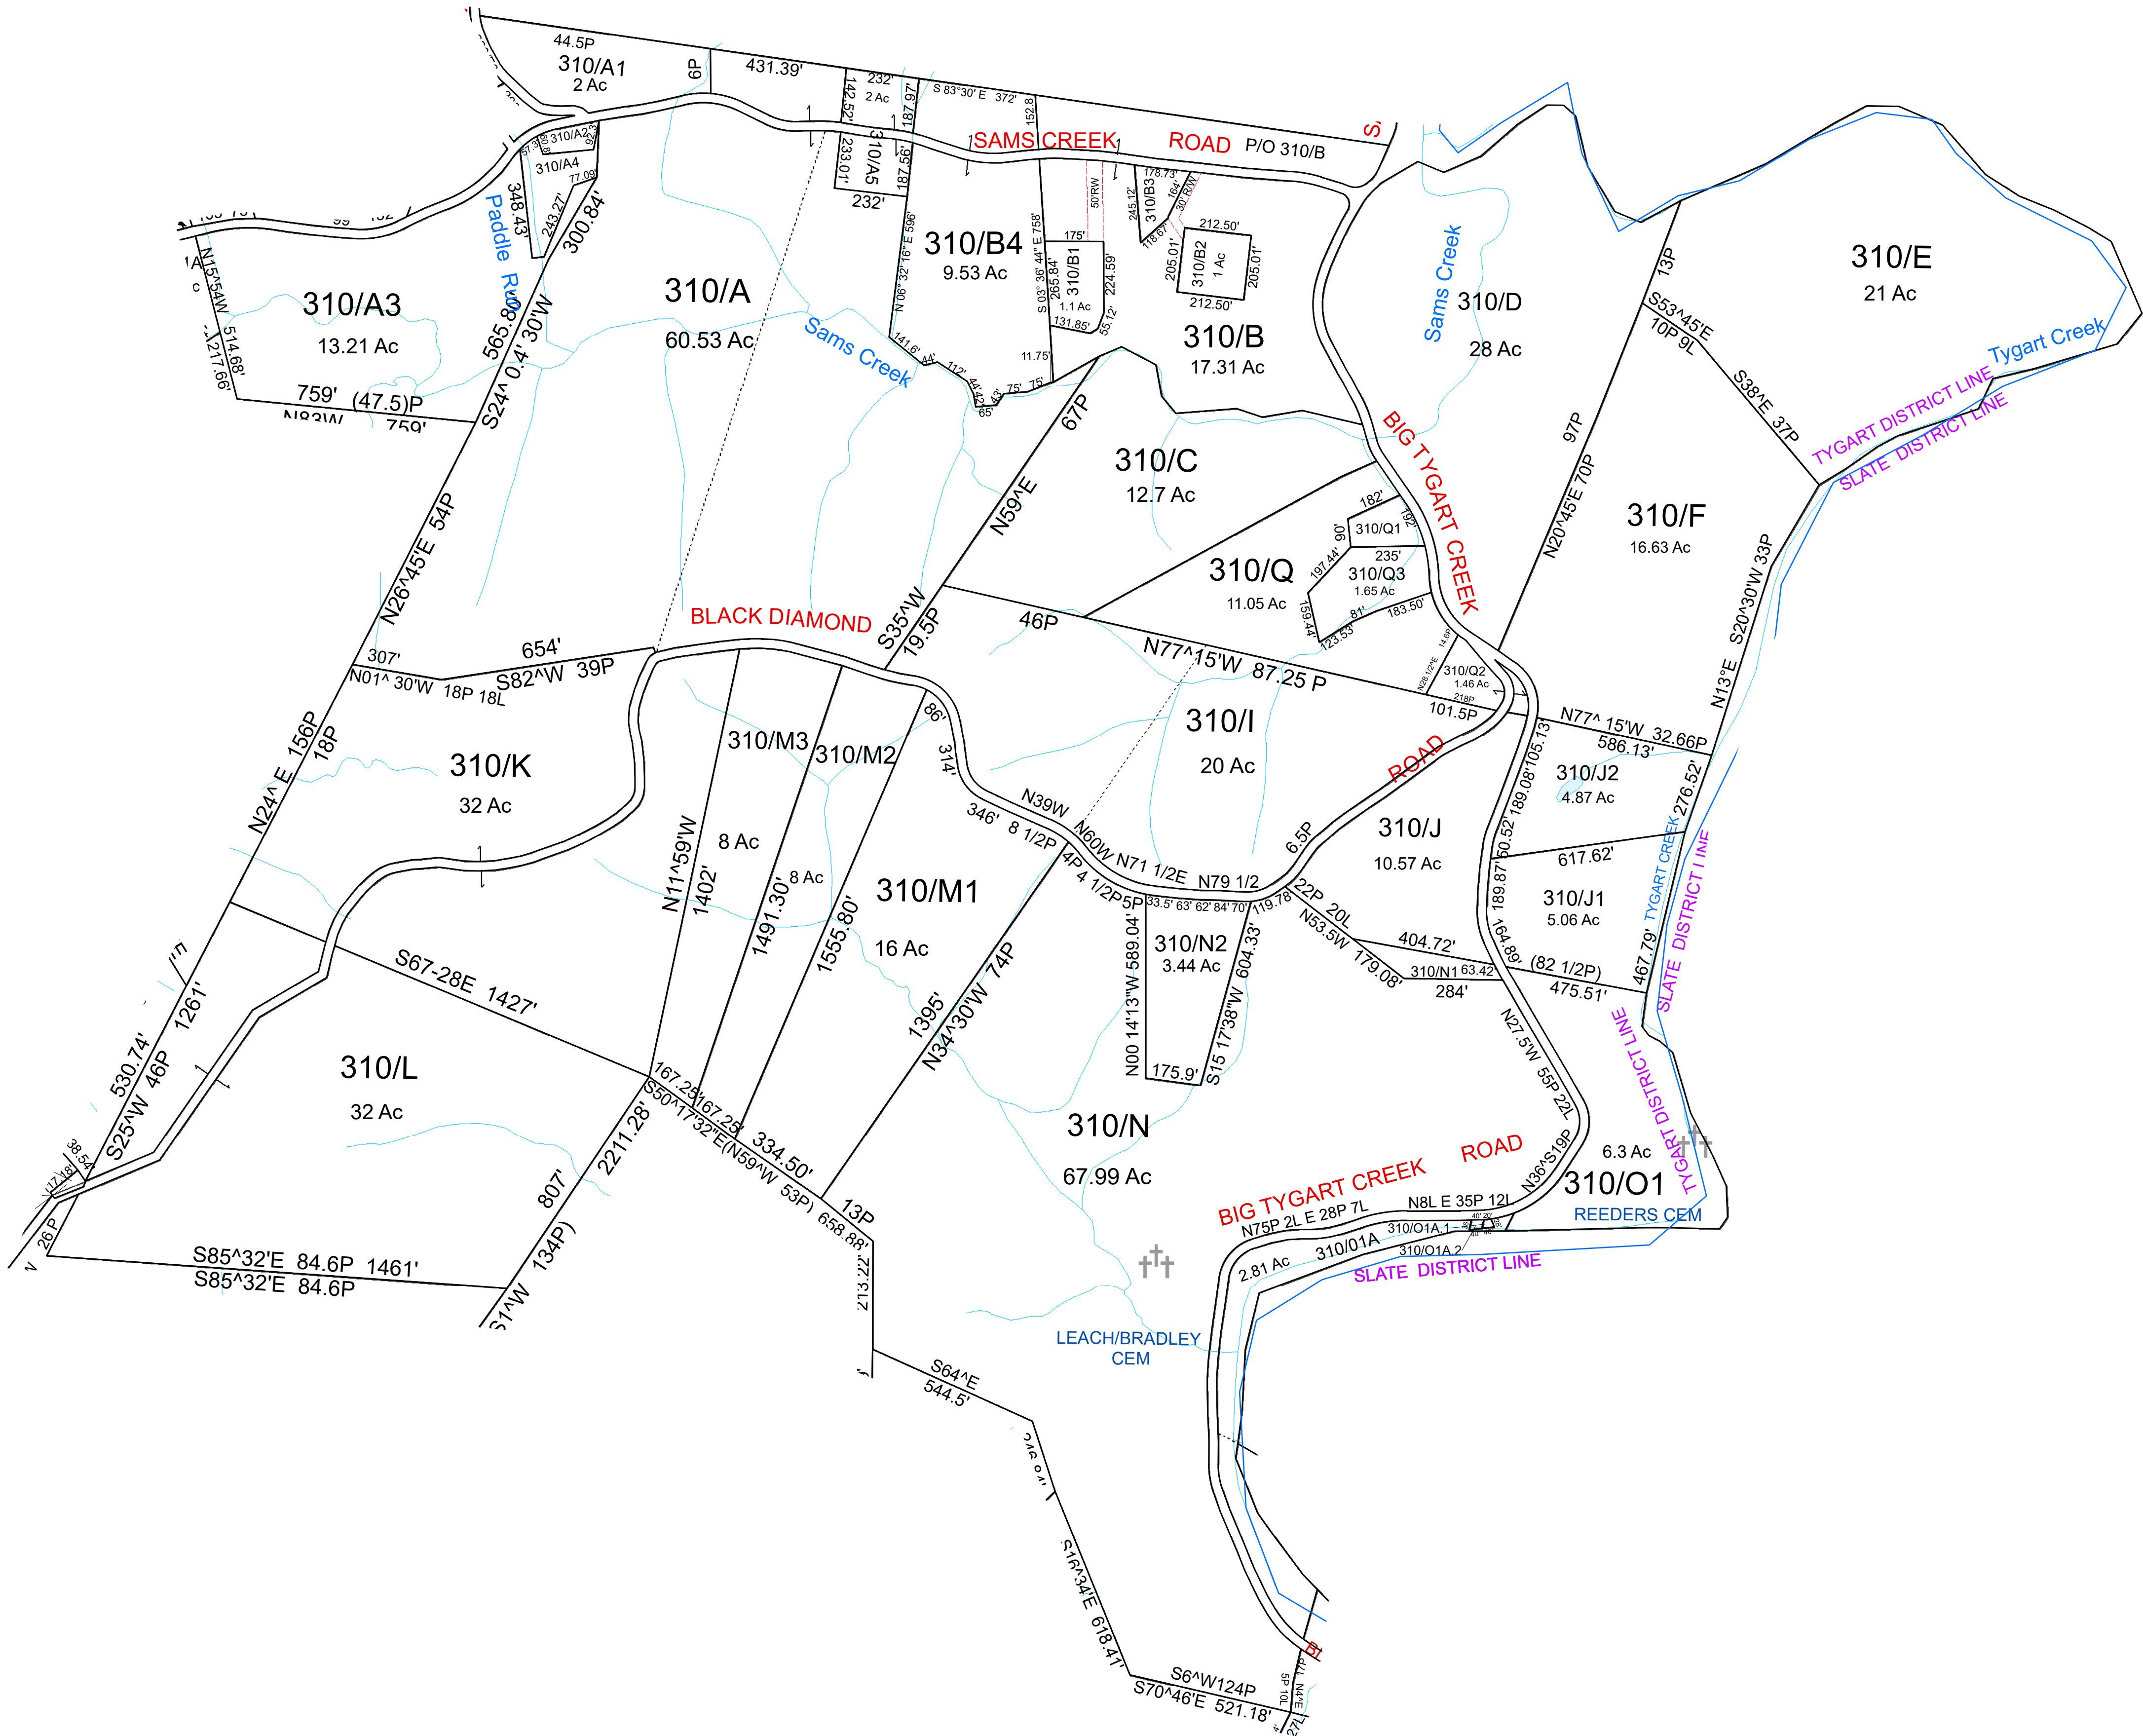

For Tax Purposes Only this is not Authoritative Data  
This product was developed for taxation purposes and is therefore not suitable for legal, Engineering, or surveying purposes. Users of this information should review or consult the primary data and information sources to ascertain the appropriate usage of information. Do not copy

|     |     |     |
|-----|-----|-----|
| 290 | 290 | 100 |
| 280 | 310 | 90  |
| 340 | 350 | 350 |

Prepared by:KPD

**Legend**

— Previous Deed

— Property

— Railroad Right of Way

— Road and Railroad R/W

— Road Easement

— Road Right of Way

Deed lot Number (15)  
MAP / Parcel Number 19/25  
District Number 08

HOSPITAL

POST OFFICE

SCHOOL

District\_Lines

CEMT.

LIBRARY

AIRPORT

CHURCH

| Revisions |                            |    |    |
|-----------|----------------------------|----|----|
| 1         | Pcl B3 created SV 10/8/14  | 7  | 13 |
| 2         | Pcl N2 created SV 10/21/15 | 8  | 14 |
| 3         | Pcl B4 created, 2/18 PD    | 9  | 15 |
| 4         |                            | 10 | 16 |
| 5         |                            | 11 | 17 |
| 6         |                            | 12 | 18 |

**WOOD COUNTY**

STATE OF WEST VIRGINIA

Office of Assessor

District\_08

TYGART

SHEET NO: 310

Date, Aerial Photography:\_2016

Sub/Division

1" = 300'

Date: 07/11/2023

Date Saved: 01/14/2022 3:09:46 PM