
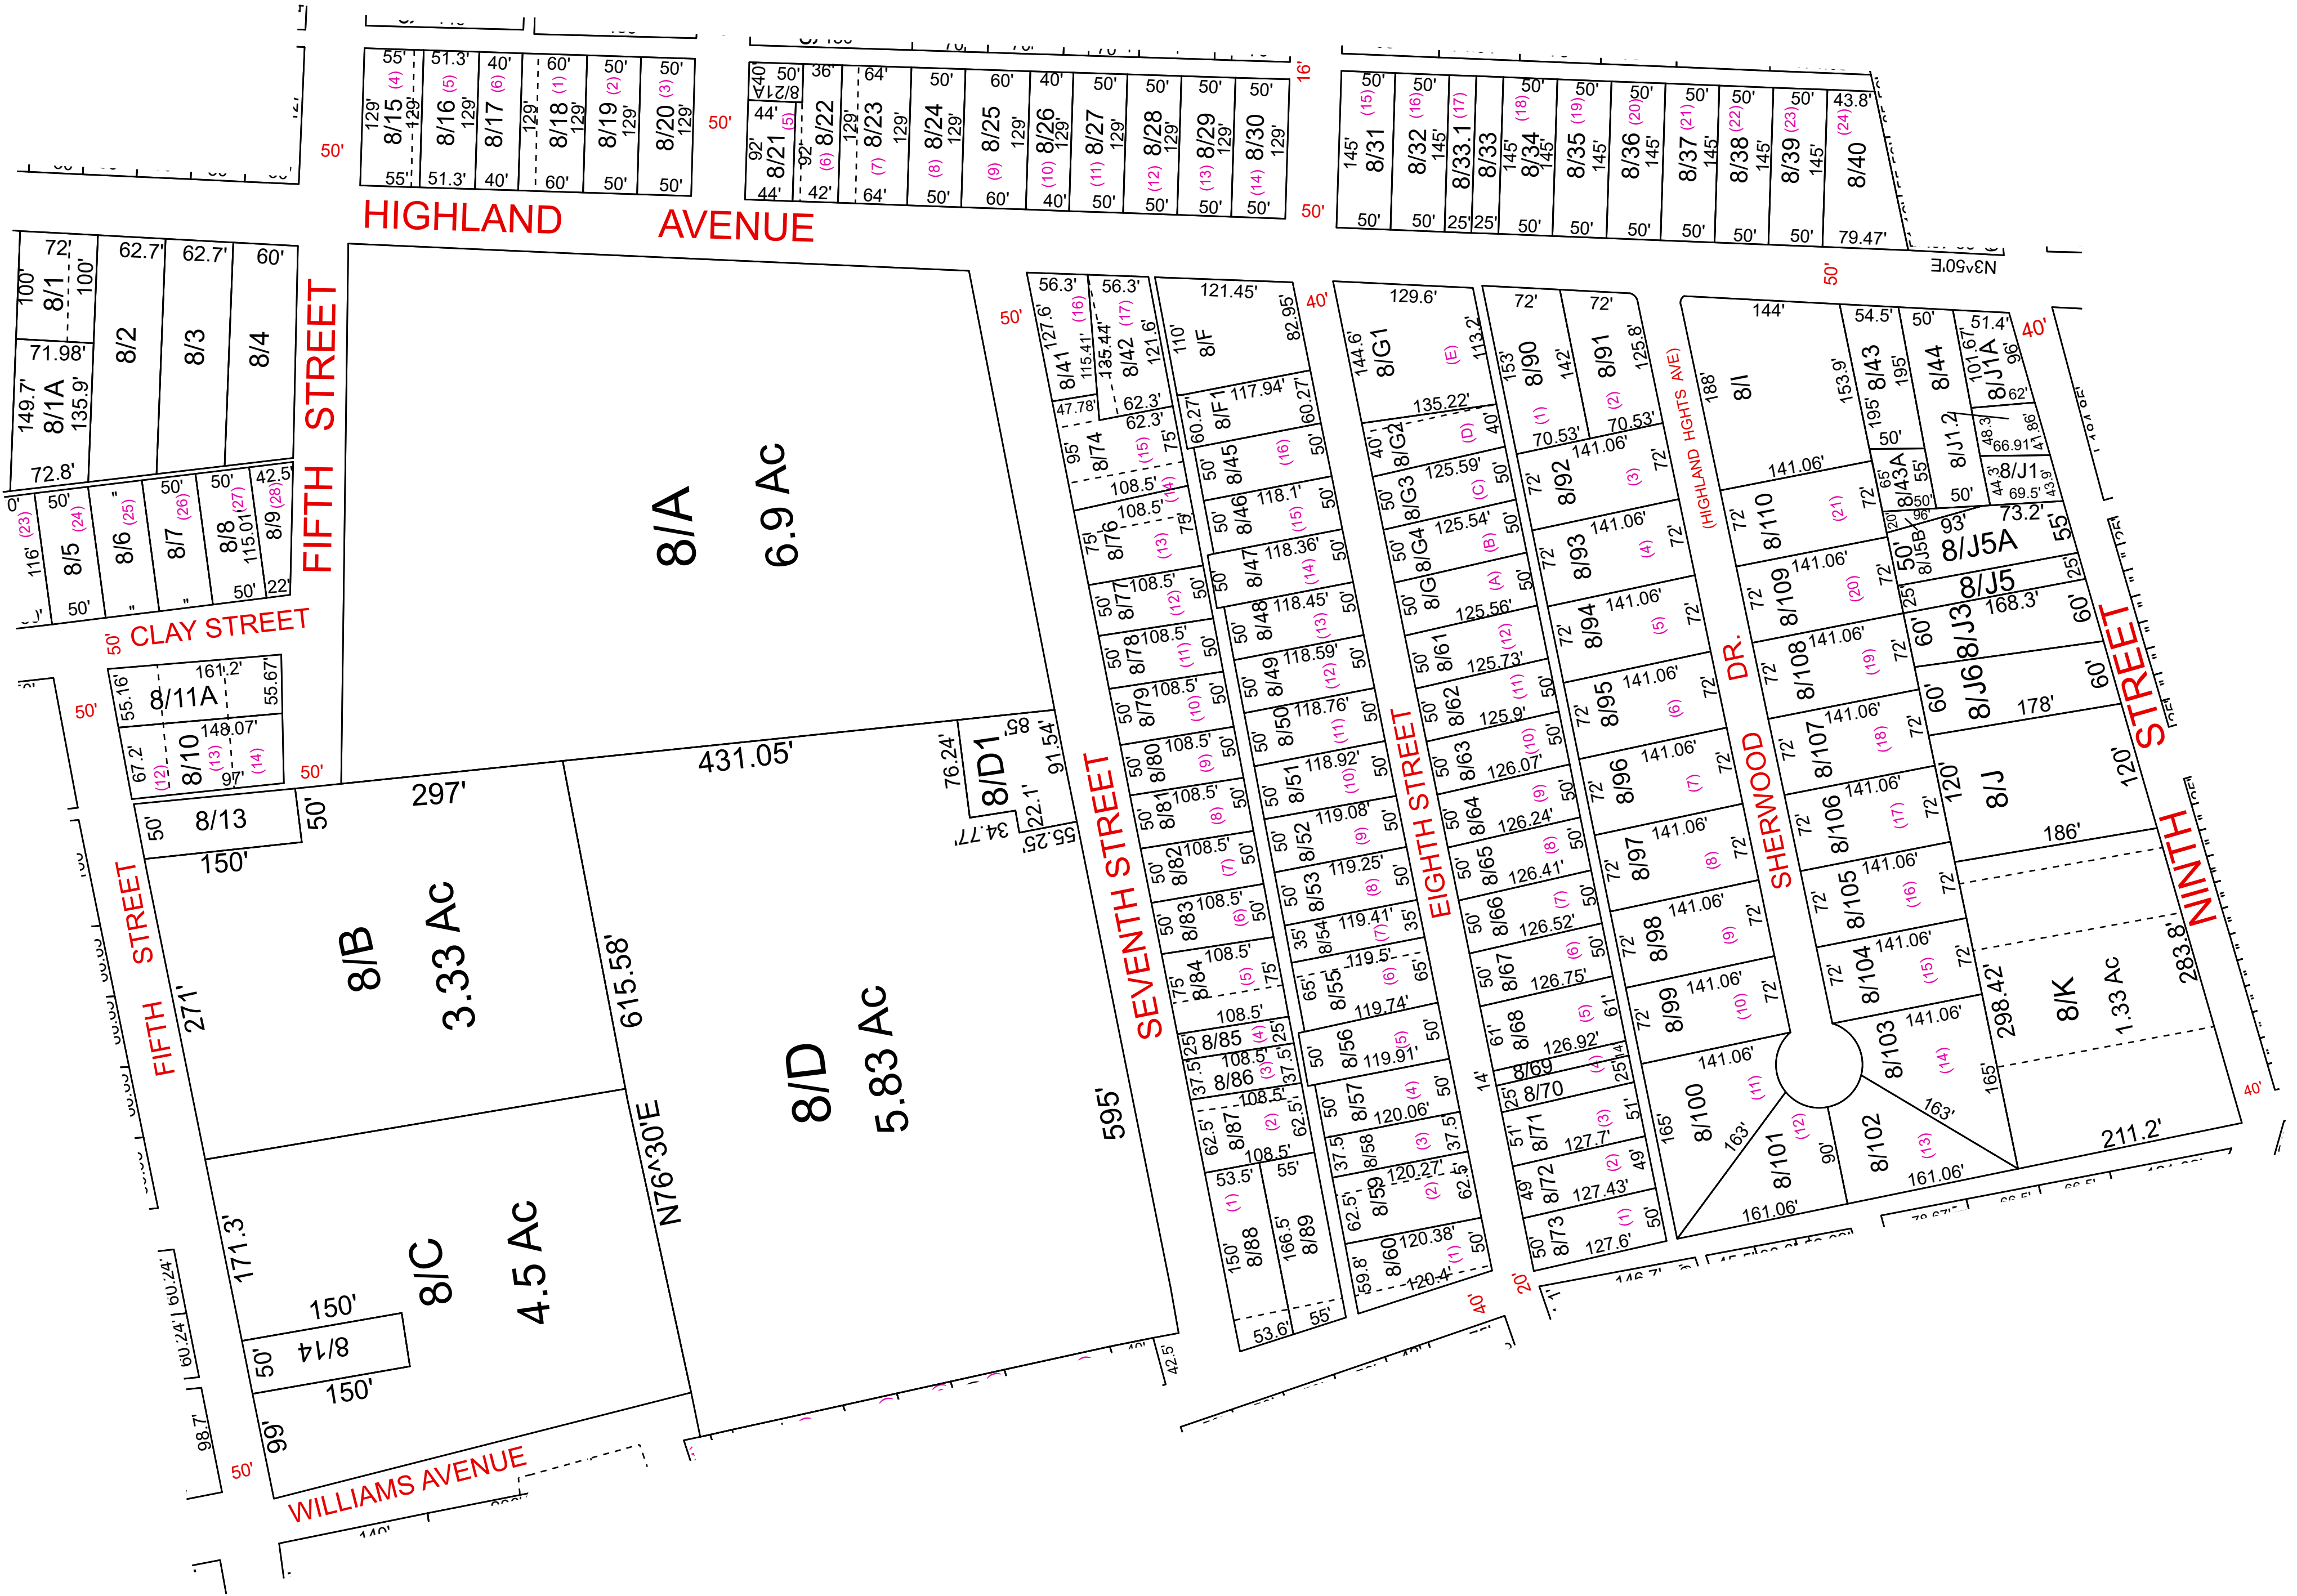


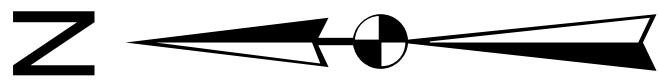

For Tax Purposes Only this is not Authoritative Data
This product was developed for taxation purposes and is therefore not suitable for legal, Engineering, or surveying purposes. Users of this information should review or consult the primary data and information sources to ascertain the appropriate usage of information. Do not copy

4	9	10
3	8	10
3	7	3

Prepared by:RDS

Legend

- Property

Railroad Right of Way

Road and Railroad RW

Road Easement

Road Right of Way
- Deed lot Number

MAP / Parcel Number

District Number

19/25

08

HOSPITAL

POST OFFICE

SCHOOL
- District_Lines

CEMT.

LIBRARY

AIRPORT

CHURCH

FIRE STATION

Revisions

1	Pcl 58 & 59 revised from deed, 2/12 SV	7		13	
2	Pcl J5A, J5B created, PD 3/31/2021	8		14	
3		9		15	
4		10		16	
5		11		17	
6		12		18	

WOOD COUNTY
STATE OF WEST VIRGINIA

Office of Assessor

District SUBDIVISION

13 - WILLIAMSTOWN

SHEET NO: 8

Date Print: 07/13/2023
Date, Aerial Photography: 2016

Scale : 1" = 100'