


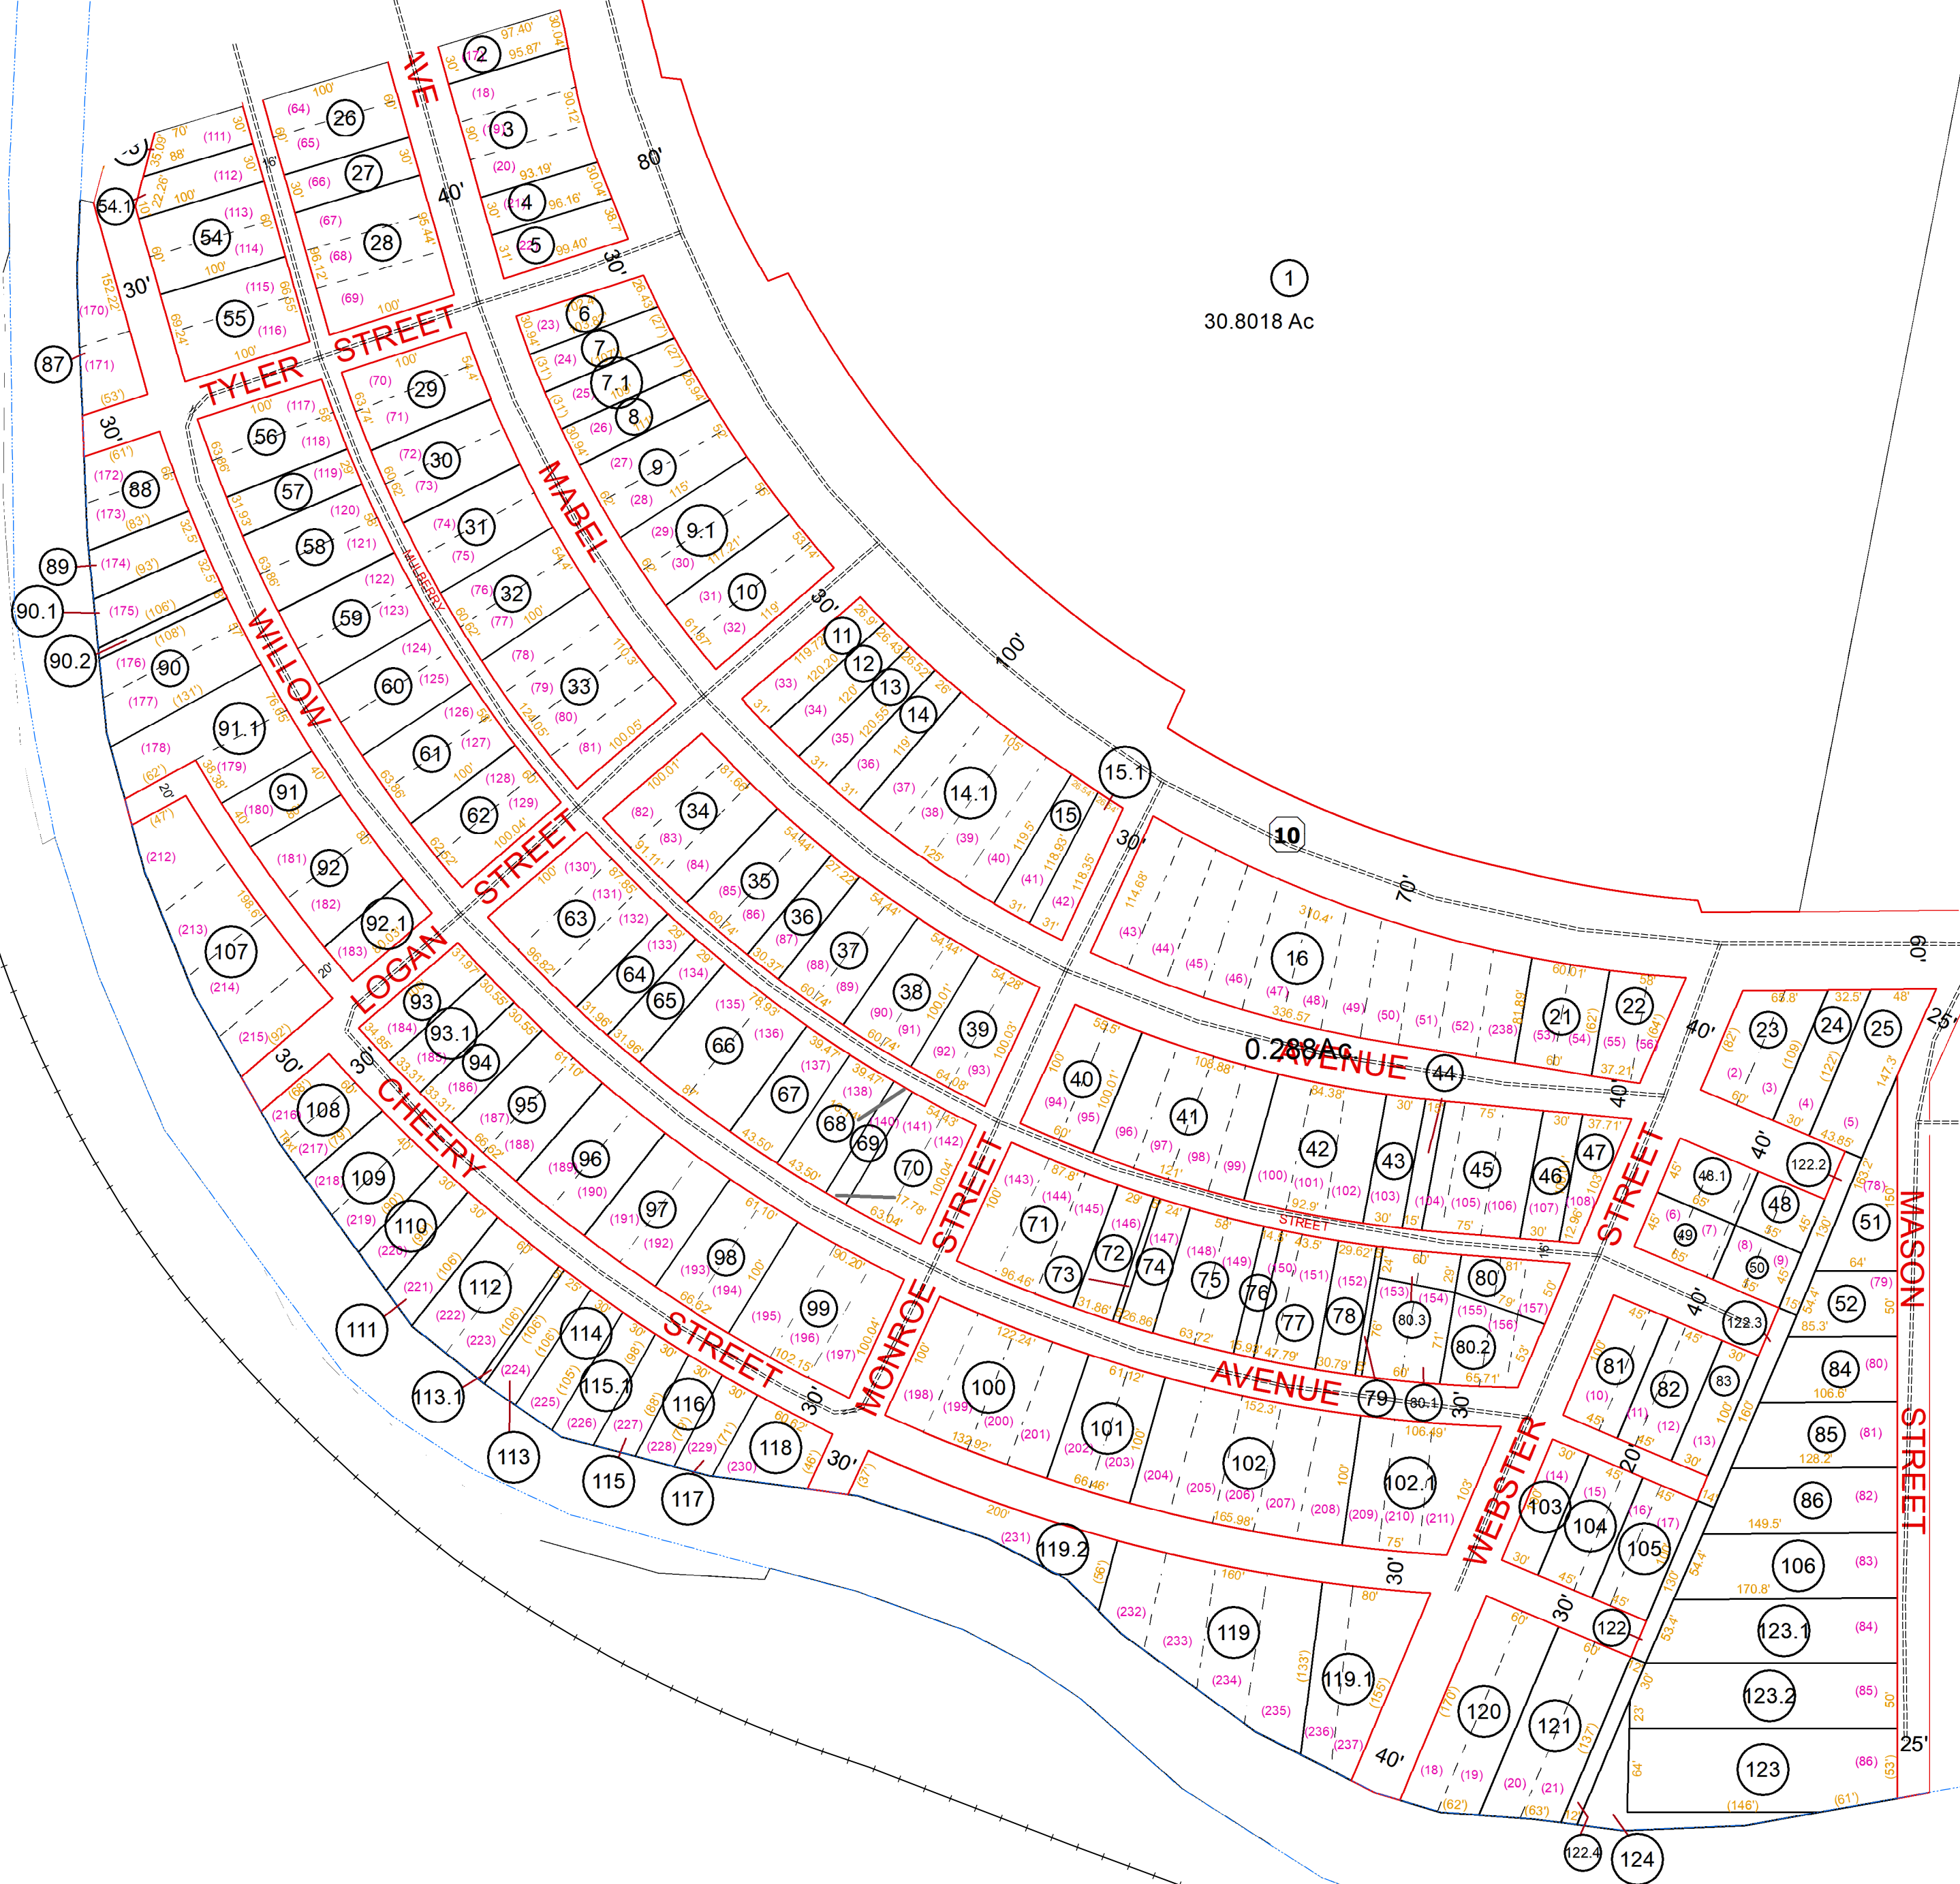

P/O 06-55



For Tax Purposes Only

The tax map was compiled for purposes of taxation from available record evidence and has not been field verified. This map is not a valid survey plat and the data on this map does not imply any official status to such data. The State of West Virginia and county assessor's office assume no liability that might result from the use of this map.

Boundary	
BOUNDARY TYPE	
	Water
	Previous Deed
	Property
	Right of Way
	Road Easement
	Road Right of Way

Legend

Deed lot Number	(16)
Parcel or Index Number	(9)
District Number	(9)

Revisions

1	7	13
2	8	
3	9	15
4	10	16
5	11	17
6	12	18

06/07
139 09 10
11

WYOMING COUNTY
STATE OF WEST VIRGINIA
Office of Assessor

District
TOWN OF OCEANA
SHEET NO: 09
Date, Aerial Photography: November, 1962
Photo No :
Date Map: Sep. 1, 2023
Scale: 1" = 400'