


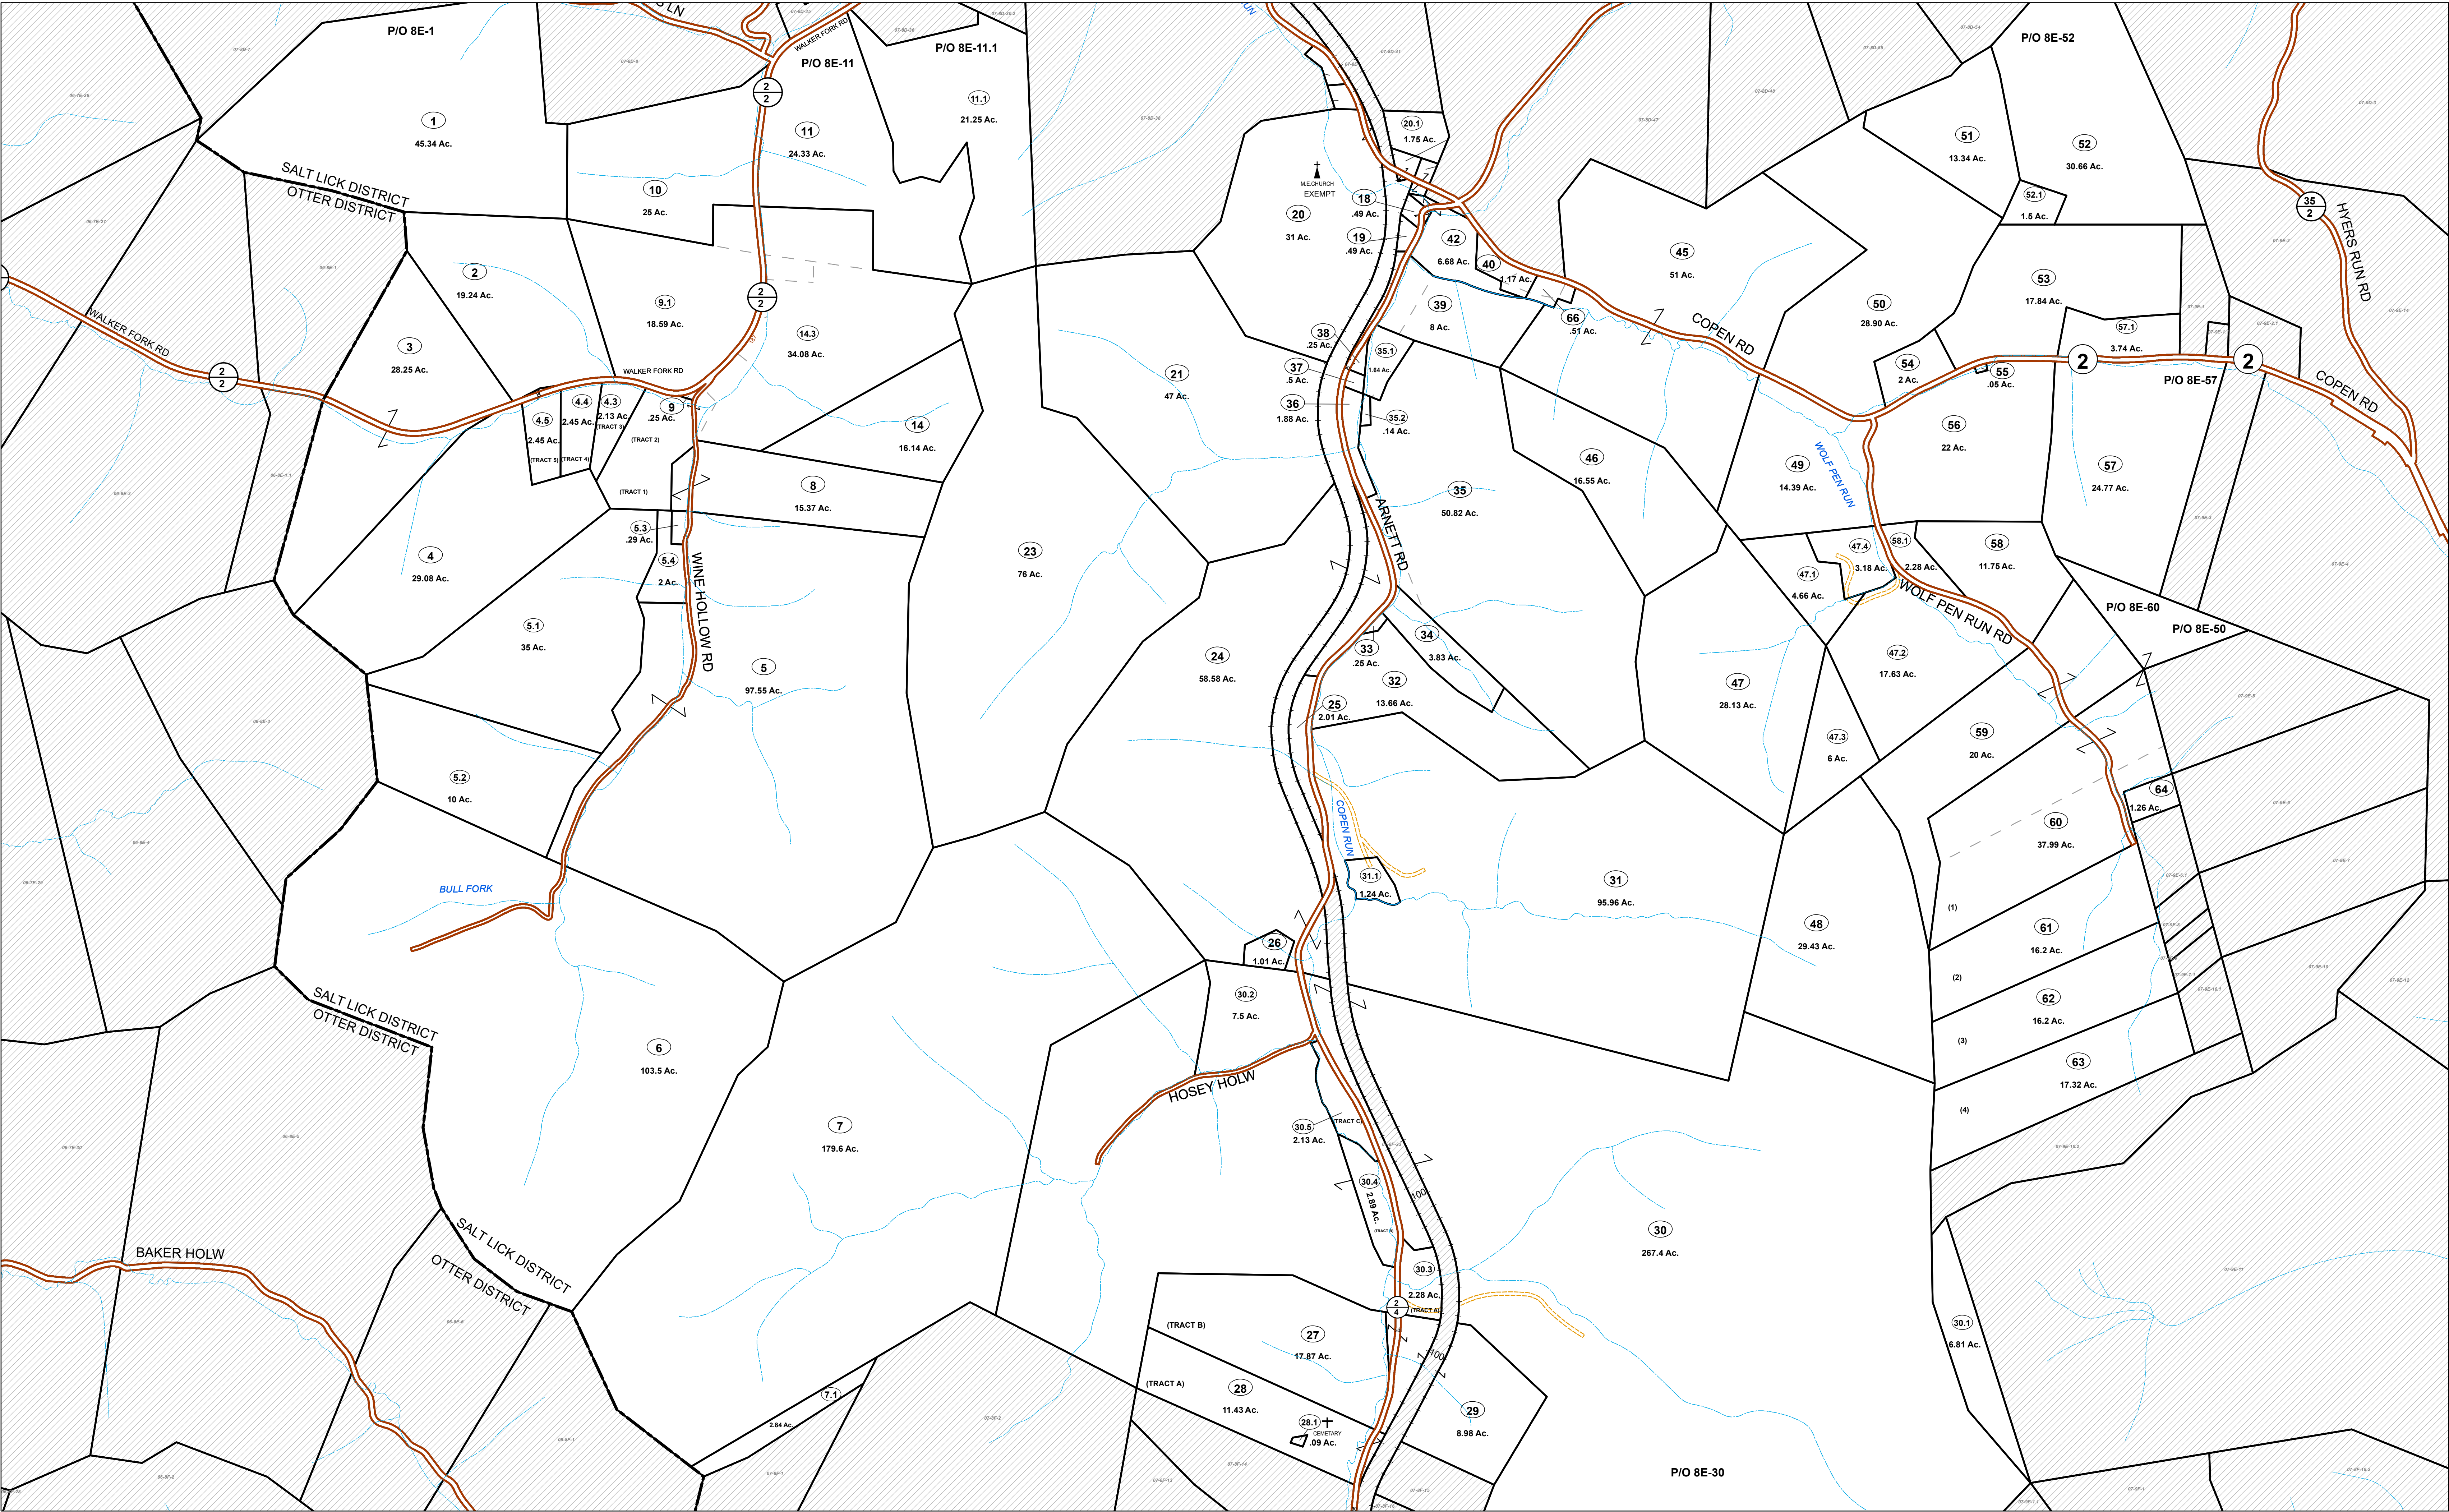


FOR TAX PURPOSES ONLY

Prepared By:
Edith G Tichner
Braxton County Assessor

Legend	
Property Line	Original Lot Line
Road Right of Way	Lot Number (15)
Corporation Line	Parcel Number (99)
District Line	Water
County Line	Railroad

R e v i s i o n s	1	Revised 09/2/2020	9		17
	2	Revised 01/31/2022	10		18
	3	Revised 09/13/2022	11		19
	4	Revised 01/18/2023	12		20
	5	Revised 07/20/2023	13		21
	6	Revised 07/20/2023	14		22
	7	Revised 07/16/2024	15		23
	8		16		24

STATE OF WEST VIRGINIA
COUNTY OF BRAXTON
Office of Assessor

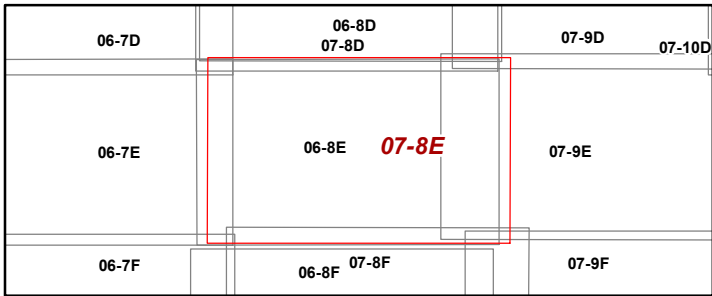

SALT LICK DISTRICT
Map: 8E
Date, Aerial Photography: 2019
Date, Map: 1/16/2024
Scale: 1 inch = 400 feet