


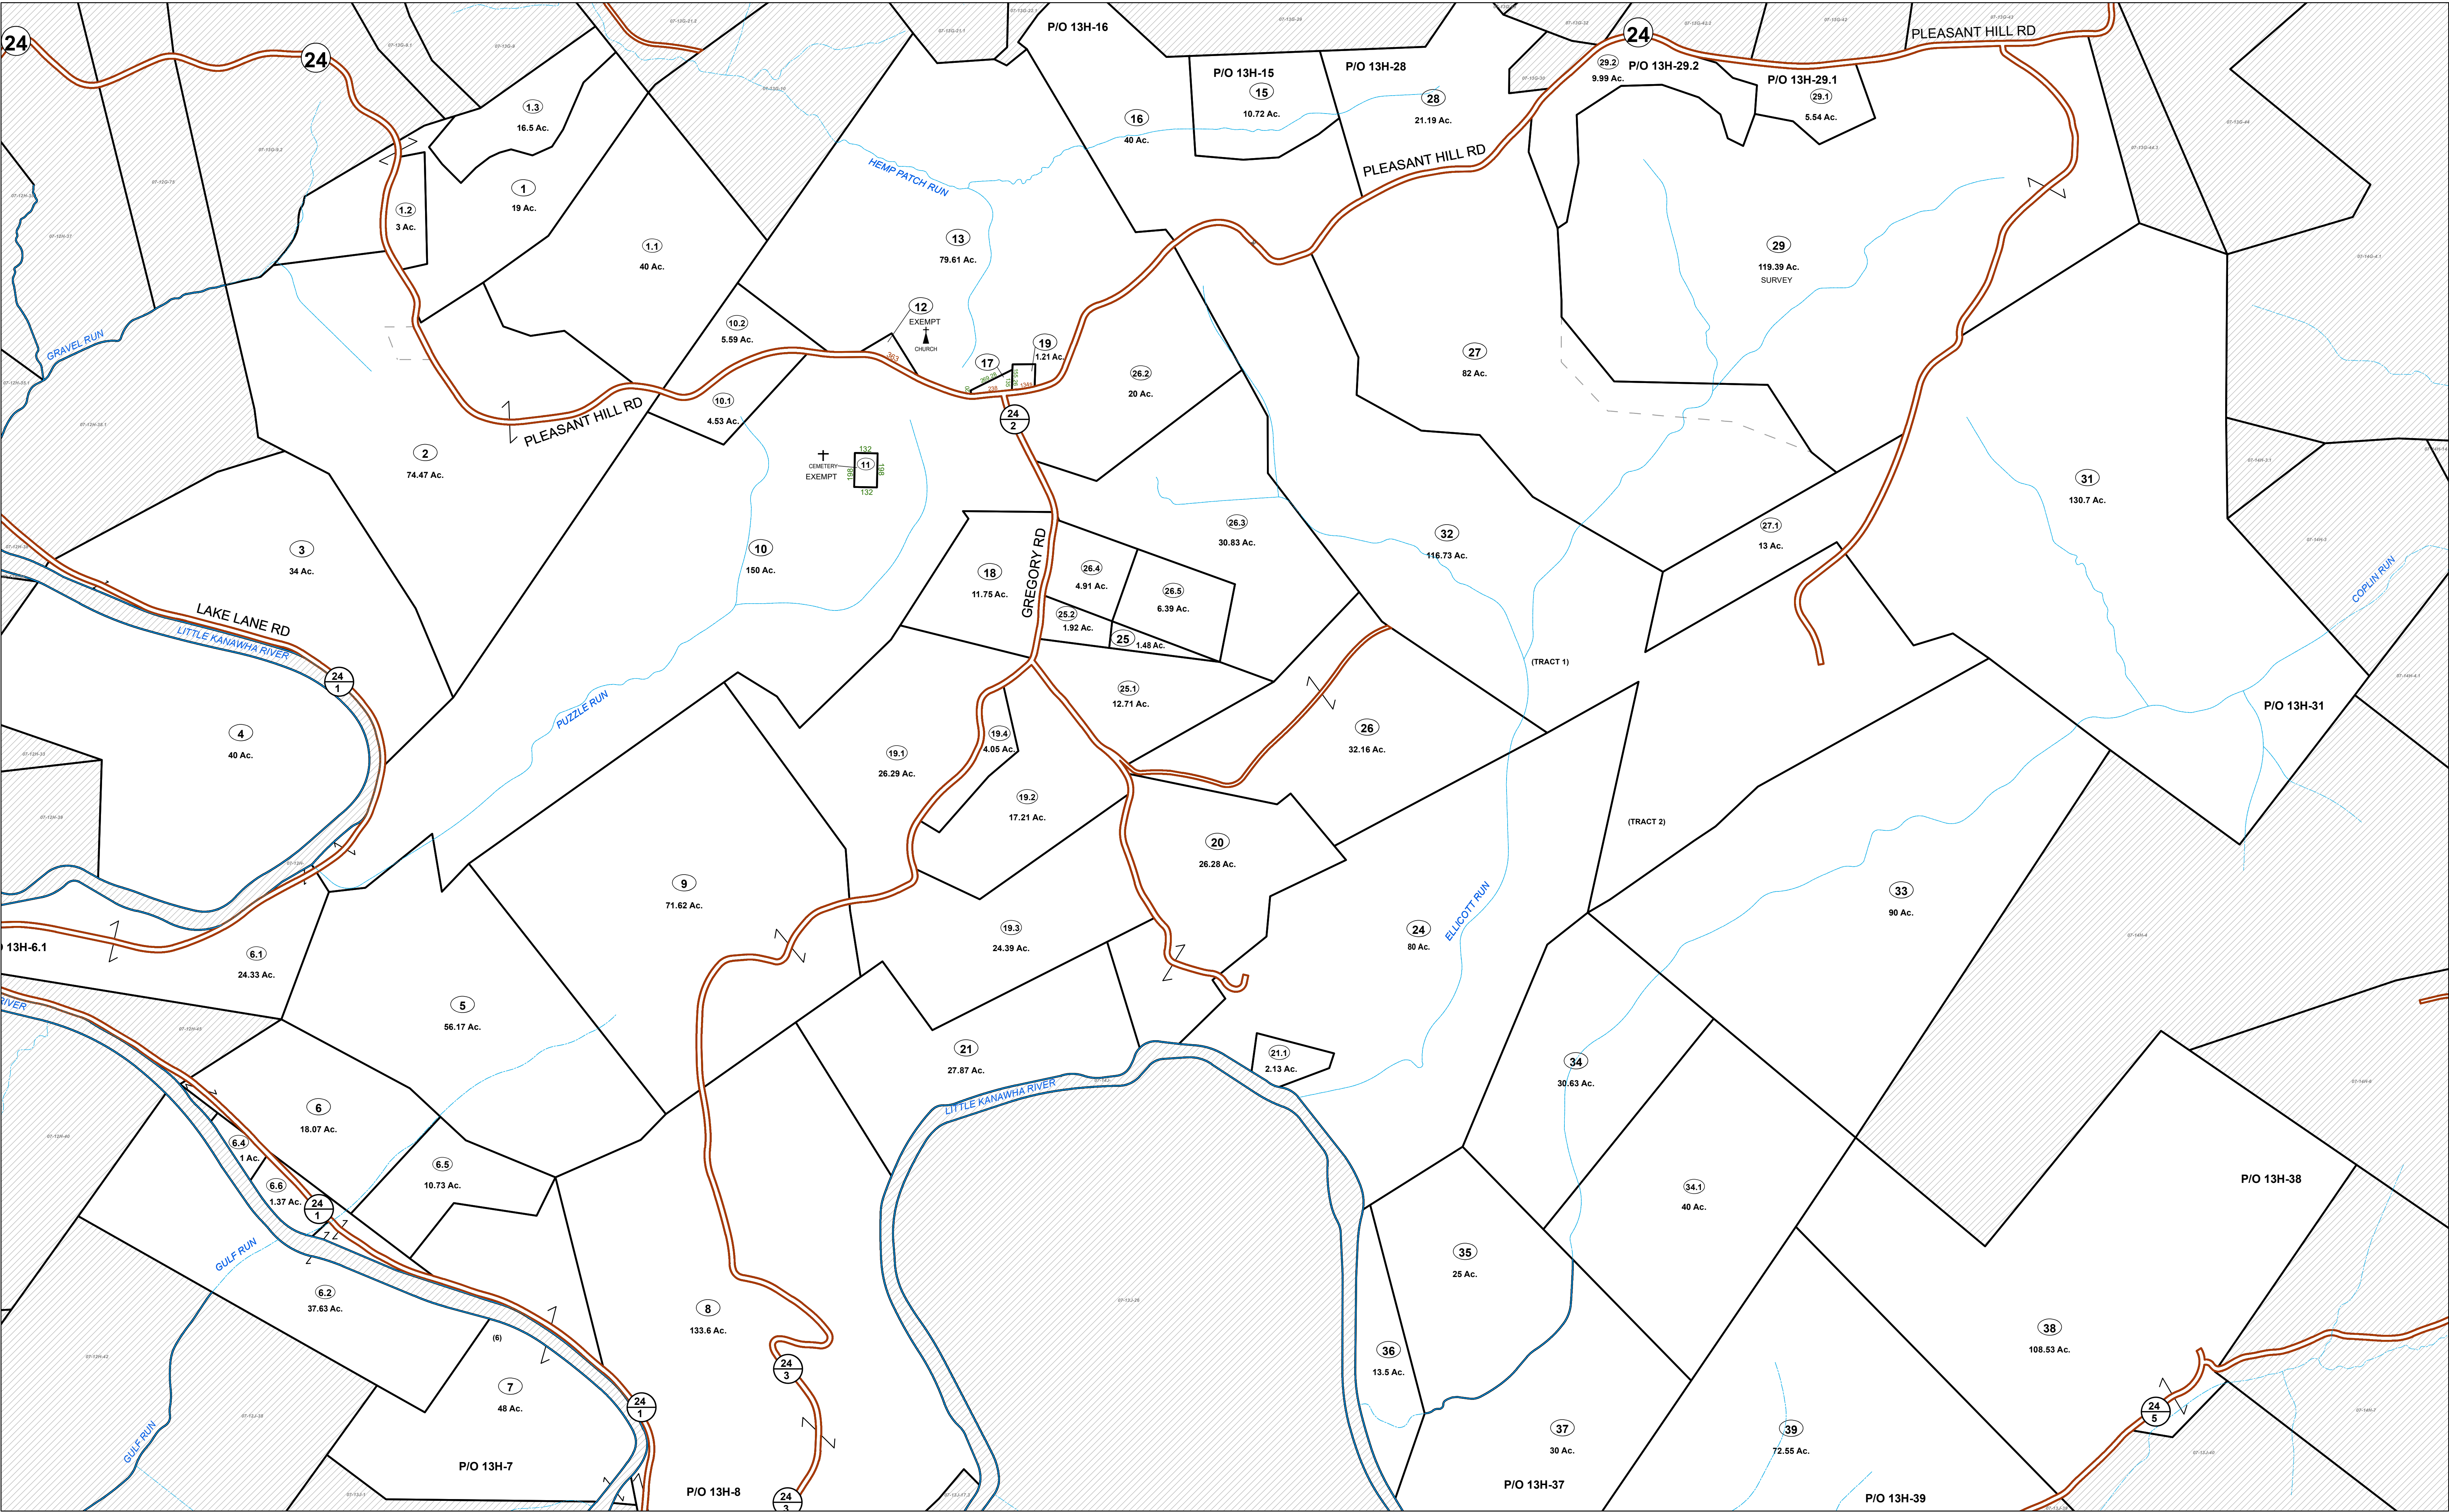

FOR TAX PURPOSES ONLY

Prepared By:
Edith G Tichner
Braxton County Assessor

Legend
Property Line
Road Right of Way
Corporation Line
District Line
County Line
Original Lot Line
Lot Number
Parcel Number
Water
Railroad

R e v i s i o n s	1	Revised 09/2/2020	9		17	
	2	Revised 01/31/2022	10		18	
	3	Revised 09/13/2022	11		19	
	4	Revised 01/18/2023	12		20	
	5	Revised 07/20/2023	13		21	
	6	Revised 07/16/2024	14		22	
	7		15		23	
	8		16		24	

STATE OF WEST VIRGINIA
COUNTY OF BRAXTON
Office of Assessor

07-12G	07-13G	07-14G
07-12H	07-13H	07-14H
07-12J 06-12J	07-13J 06-13J	07-14J



SALT LICK DISTRICT
Map: 13H
Date, Aerial Photography: 2019
Date, Map: 1/16/2024
Scale: 1 inch = 400 feet