


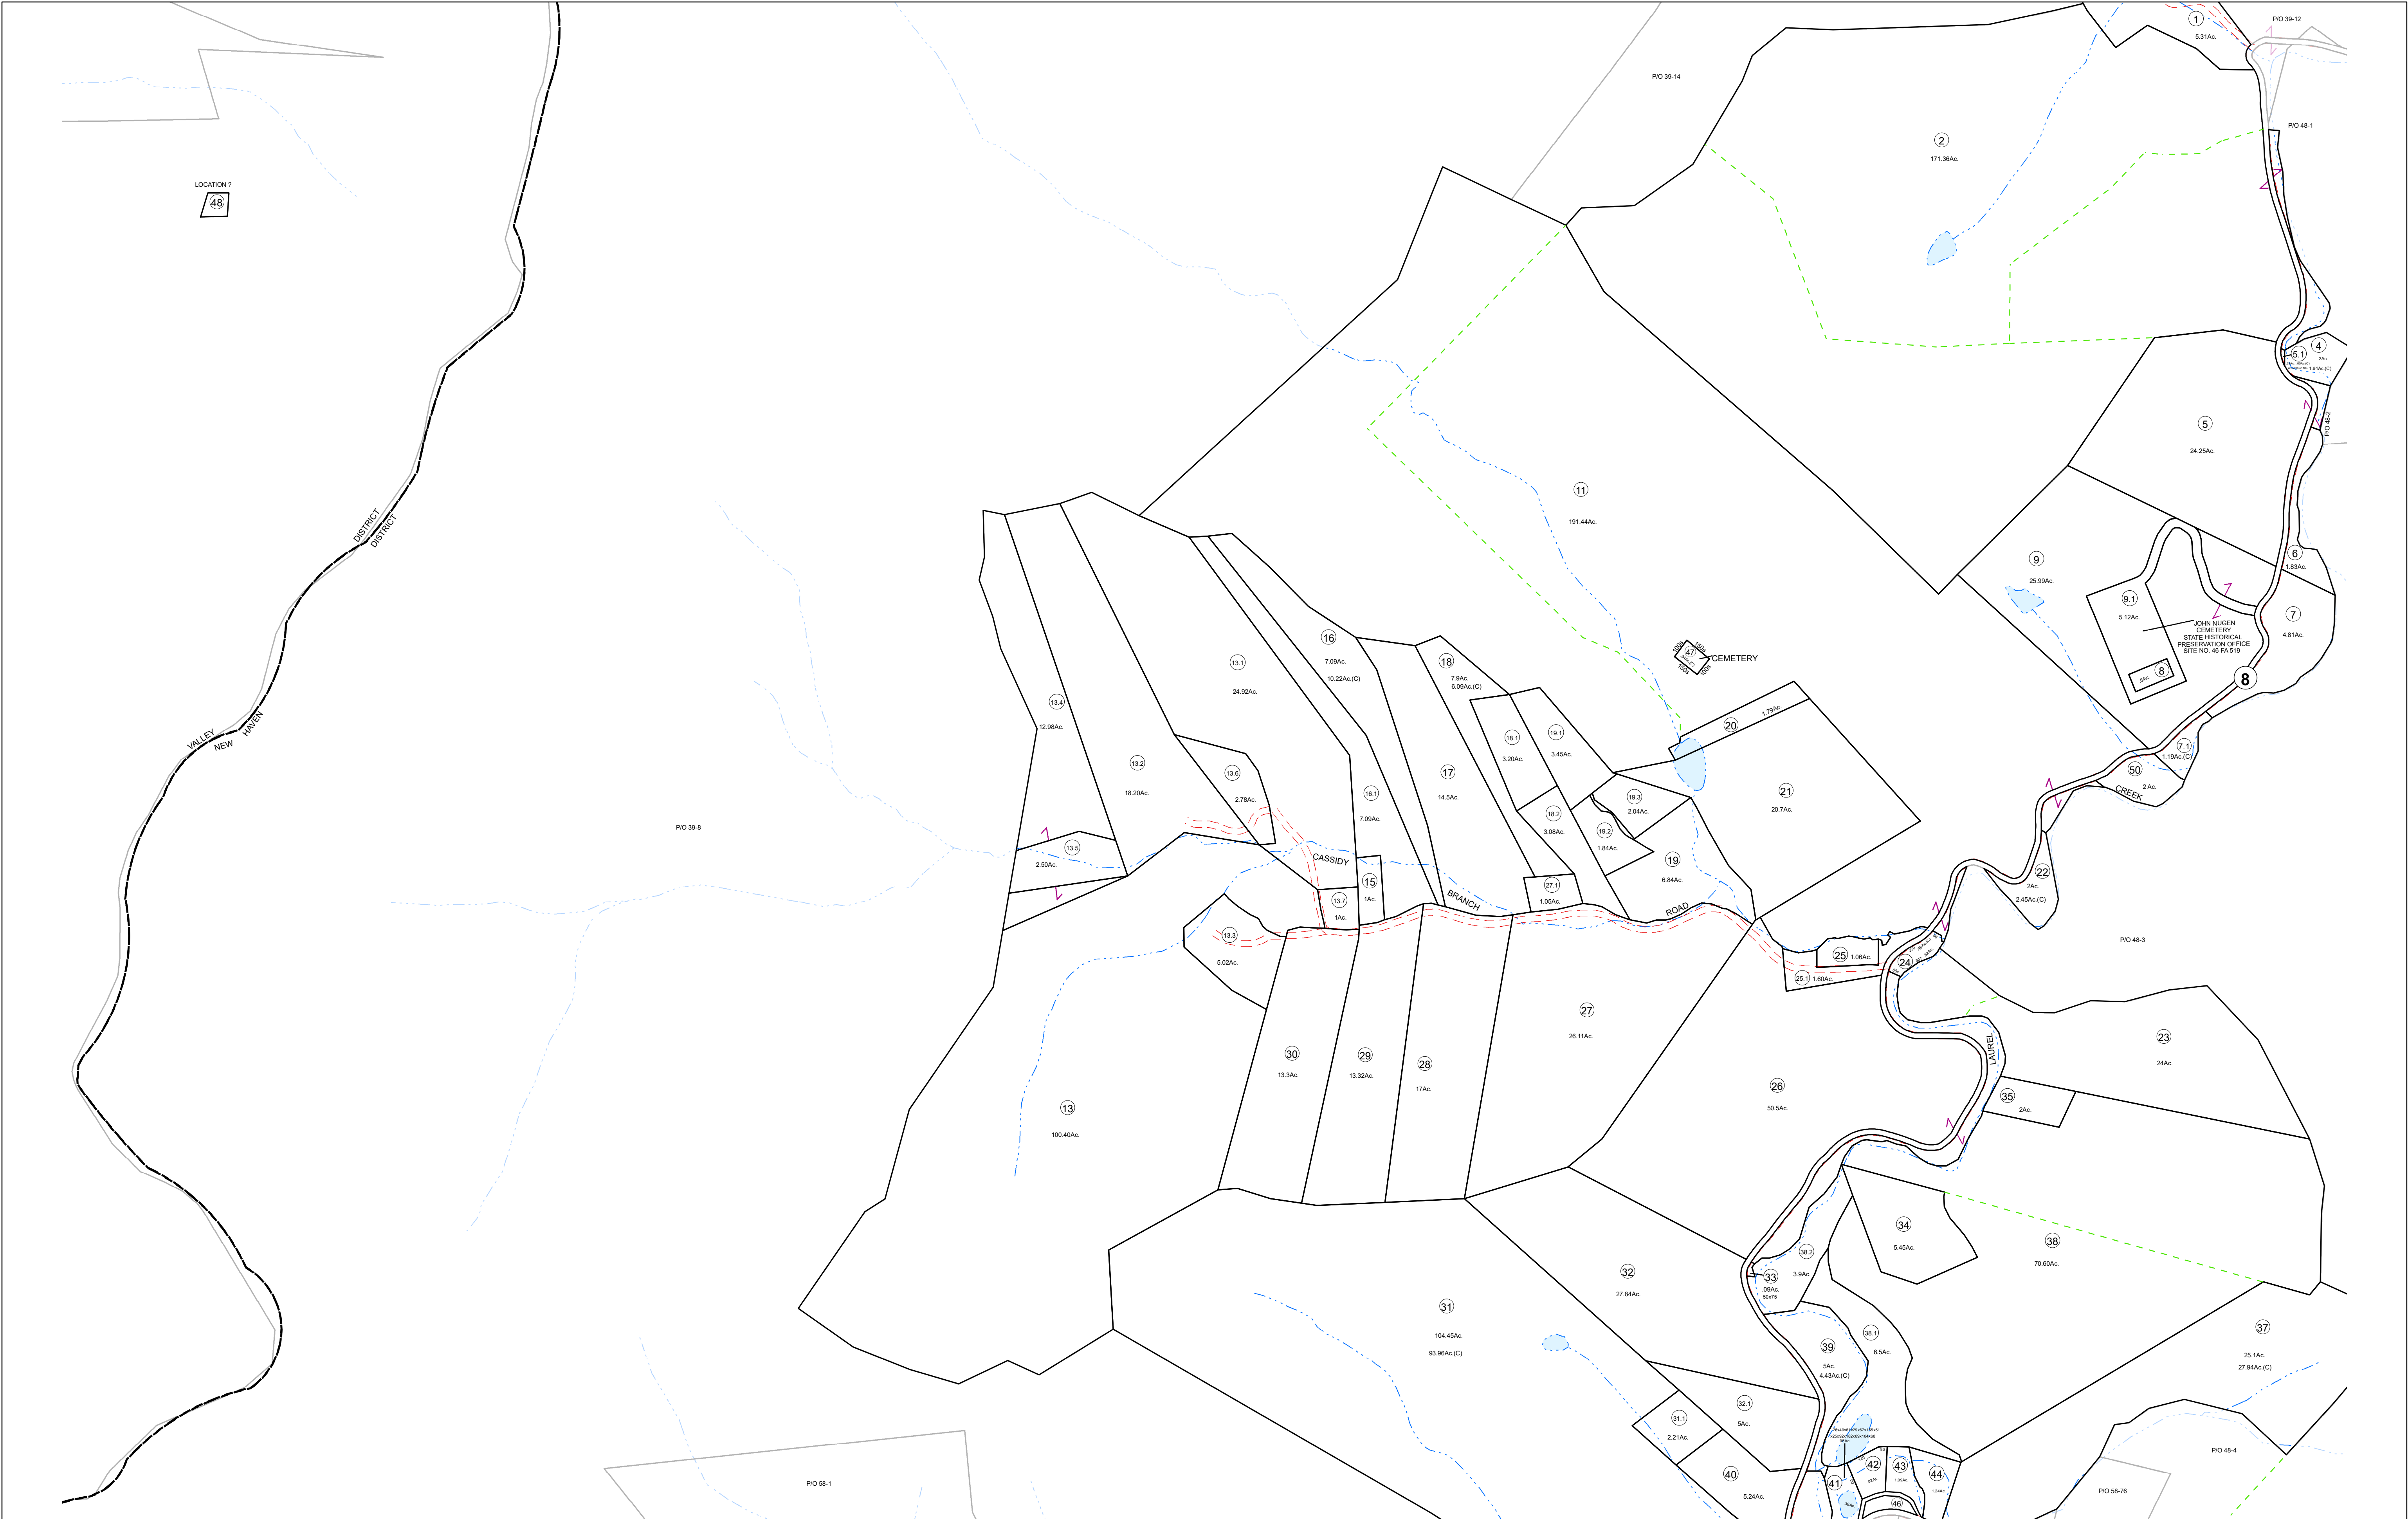

Prepared By  
The Office Of The  
**Fayette County Assessor**  
100 Church Street  
Fayetteville, WV 25840  
**FOR TAX PURPOSES ONLY**

**DISCLAIMER**

This product is for tax purposes only and was not prepared for, nor is it suitable for, legal, engineering, or surveying purposes. Users of this information should review individual parcel records including deeds, survey maps or plats, and legal property descriptions for definitive parcel location information. This map is not a valid survey plat and the data on this map does not imply any official status to such data. The State of West Virginia and county assessor's office assume no liability that might result from the use of this map.

**LEGEND**

|                                  |     |
|----------------------------------|-----|
| Property Line                    | —   |
| Roadway                          | --- |
| Water                            | --- |
| District/Corporation Line        | --- |
| County Line                      | --- |
| Land Hook                        | --- |
| Original Lot Line/Interior Tract | --- |

|                        |             |
|------------------------|-------------|
| Deed Lot Number        | (15)        |
| Parcel or Index Number | ○           |
| Improvement            | ○           |
| Railroad               | ---         |
| Scaled Dimension       | 123s        |
| Deeded Acreage         | 12.34Ac.    |
| Calculated Area        | 12.34Ac.(C) |

**REVISIONS**

|  |  |
|--|--|
|  |  |
|  |  |
|  |  |
|  |  |
|  |  |

**RESTRICTIONS**

All tax maps created under the provisions of reappraisal legislation are the property of the Assessor of Fayette County, West Virginia and the reproduction, copying, modification, distribution, or sale of such tax maps or any copies thereof without the written permission of the Fayette County Assessor is prohibited by law.

**MAP KEY**

|       |       |       |       |
|-------|-------|-------|-------|
| 03-44 | 03-45 | 01-37 | 01-38 |
| 03-49 | 01-39 | 01-40 |       |
| 03-55 |       |       |       |
| 03-54 | 01-47 | 01-48 |       |
| 01-57 | 01-58 | 01-59 |       |
| 03-60 | 02-7  | 01-49 |       |

**STATE OF WEST VIRGINIA**  
**FAYETTE COUNTY**  
FAYETTEVILLE, WEST VIRGINIA  
Coordinate System: NAD 1983, WV State Plane South

**NEW HAVEN DISTRICT**  
**MAP 47**  
Map Date: 10/2/2023  
Scale: 1inch = 400 feet