


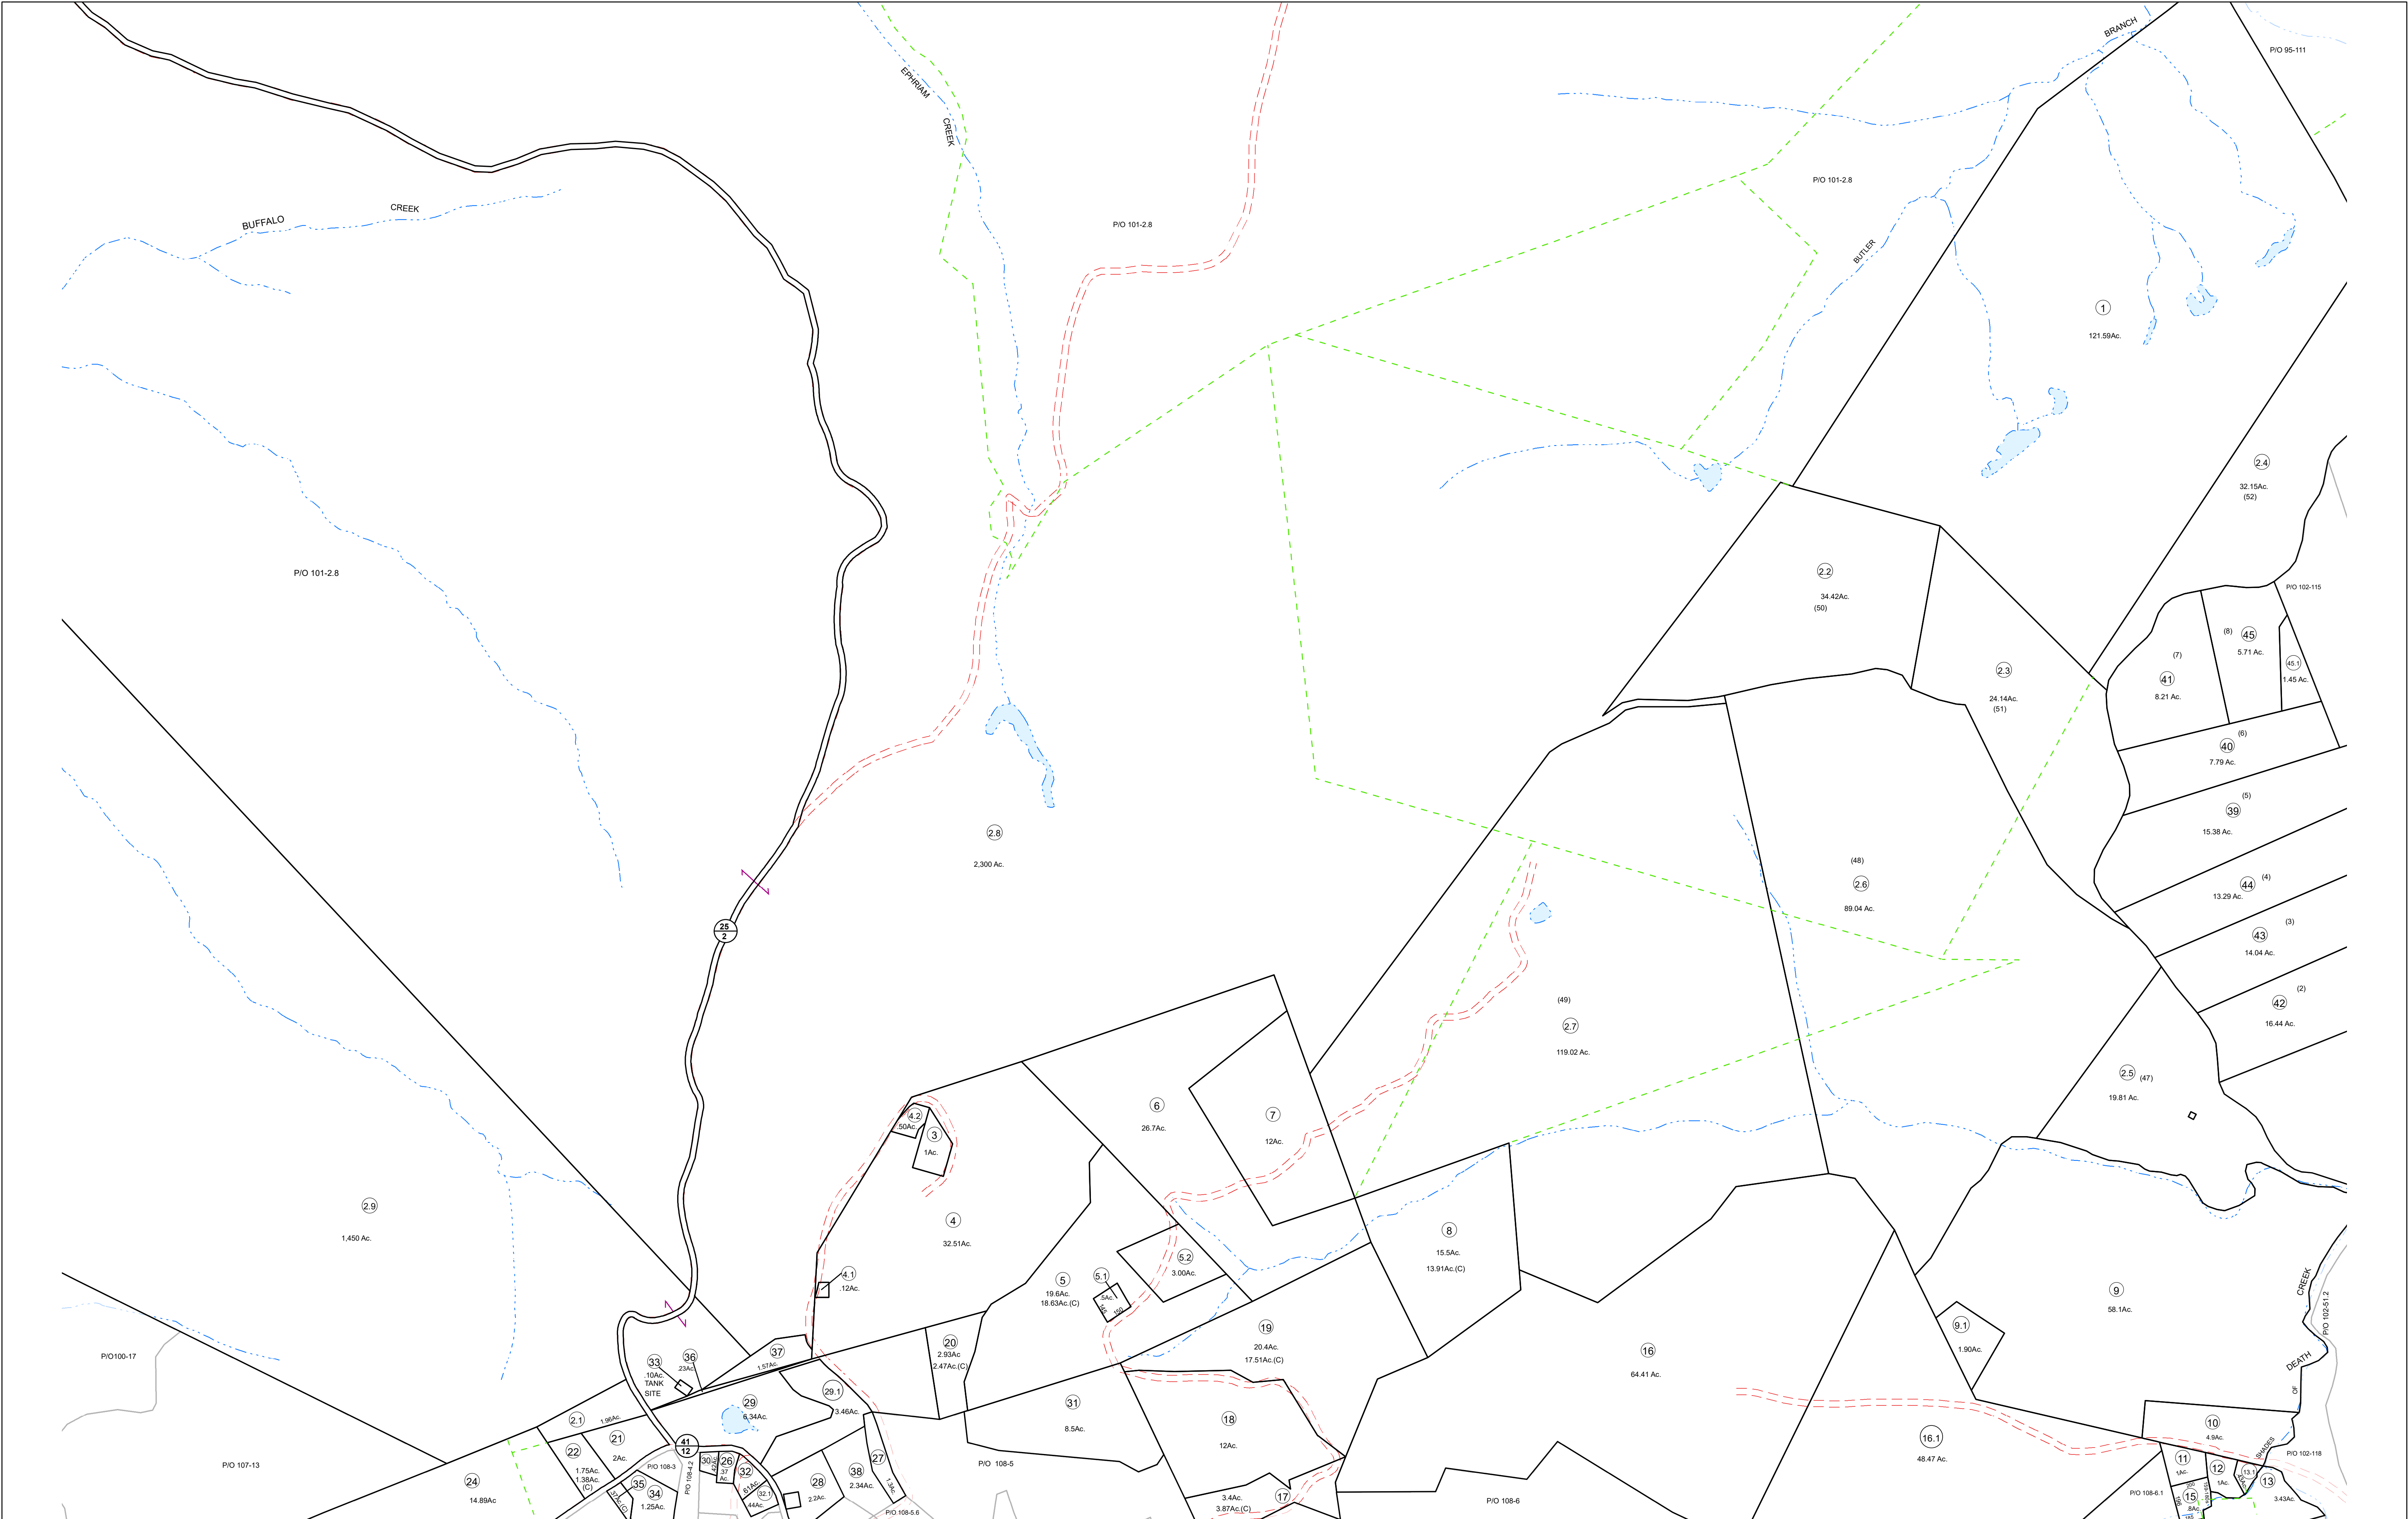

Prepared By
The Office Of The
Fayette County Assessor
100 Church Street
Fayetteville, WV 25840
FOR TAX PURPOSES ONLY

DISCLAIMER

This product is for tax purposes only and was not prepared for, nor is it suitable for, legal, engineering, or surveying purposes. Users of this information should review individual parcel records including deeds, survey maps or plats, and legal property descriptions for definitive parcel location information. This map is not a valid survey plat and the data on this map does not imply any official status to such data. The State of West Virginia and county assessor's office assume no liability that might result from the use of this map.

LEGEND

Property Line	—
Roadway	—+—+—
Water	— · — · —
District/Corporation Line	— · — · —
County Line	— · — · —
Land Hook	— Z —
Original Lot Line/Interior Tract	— · — · —

Deed Lot Number	(15)
Parcel or Index Number	15
Improvement	○
Railroad	—+—+—
Scaled Dimension	123s
Deeded Acreage	12.34Ac.
Calculated Area	12.34Ac.(C)

REVISIONS

RESTRICTIONS

All tax maps created under the provisions of reappraisal legislation are the property of the Assessor of Fayette County, West Virginia and the reproduction, copying, modification, distribution, or sale of such tax maps or any copies thereof without the written permission of the Fayette County Assessor is prohibited by law.

MAP KEY

01-88	01-86	01-87
02-33	01-94	01-95
01-93		
01-100	01-101	01-102
02-41		
01-107	01-108	01-109
02-49		
01-115	01-116	01-117

STATE OF WEST VIRGINIA
FAYETTE COUNTY
FAYETTEVILLE, WEST VIRGINIA
Coordinate System: NAD 1983, WV State Plane South

**NEW HAVEN DISTRICT
MAP 101**
Map Date: 7/25/2023
Scale: 1inch = 400 feet