


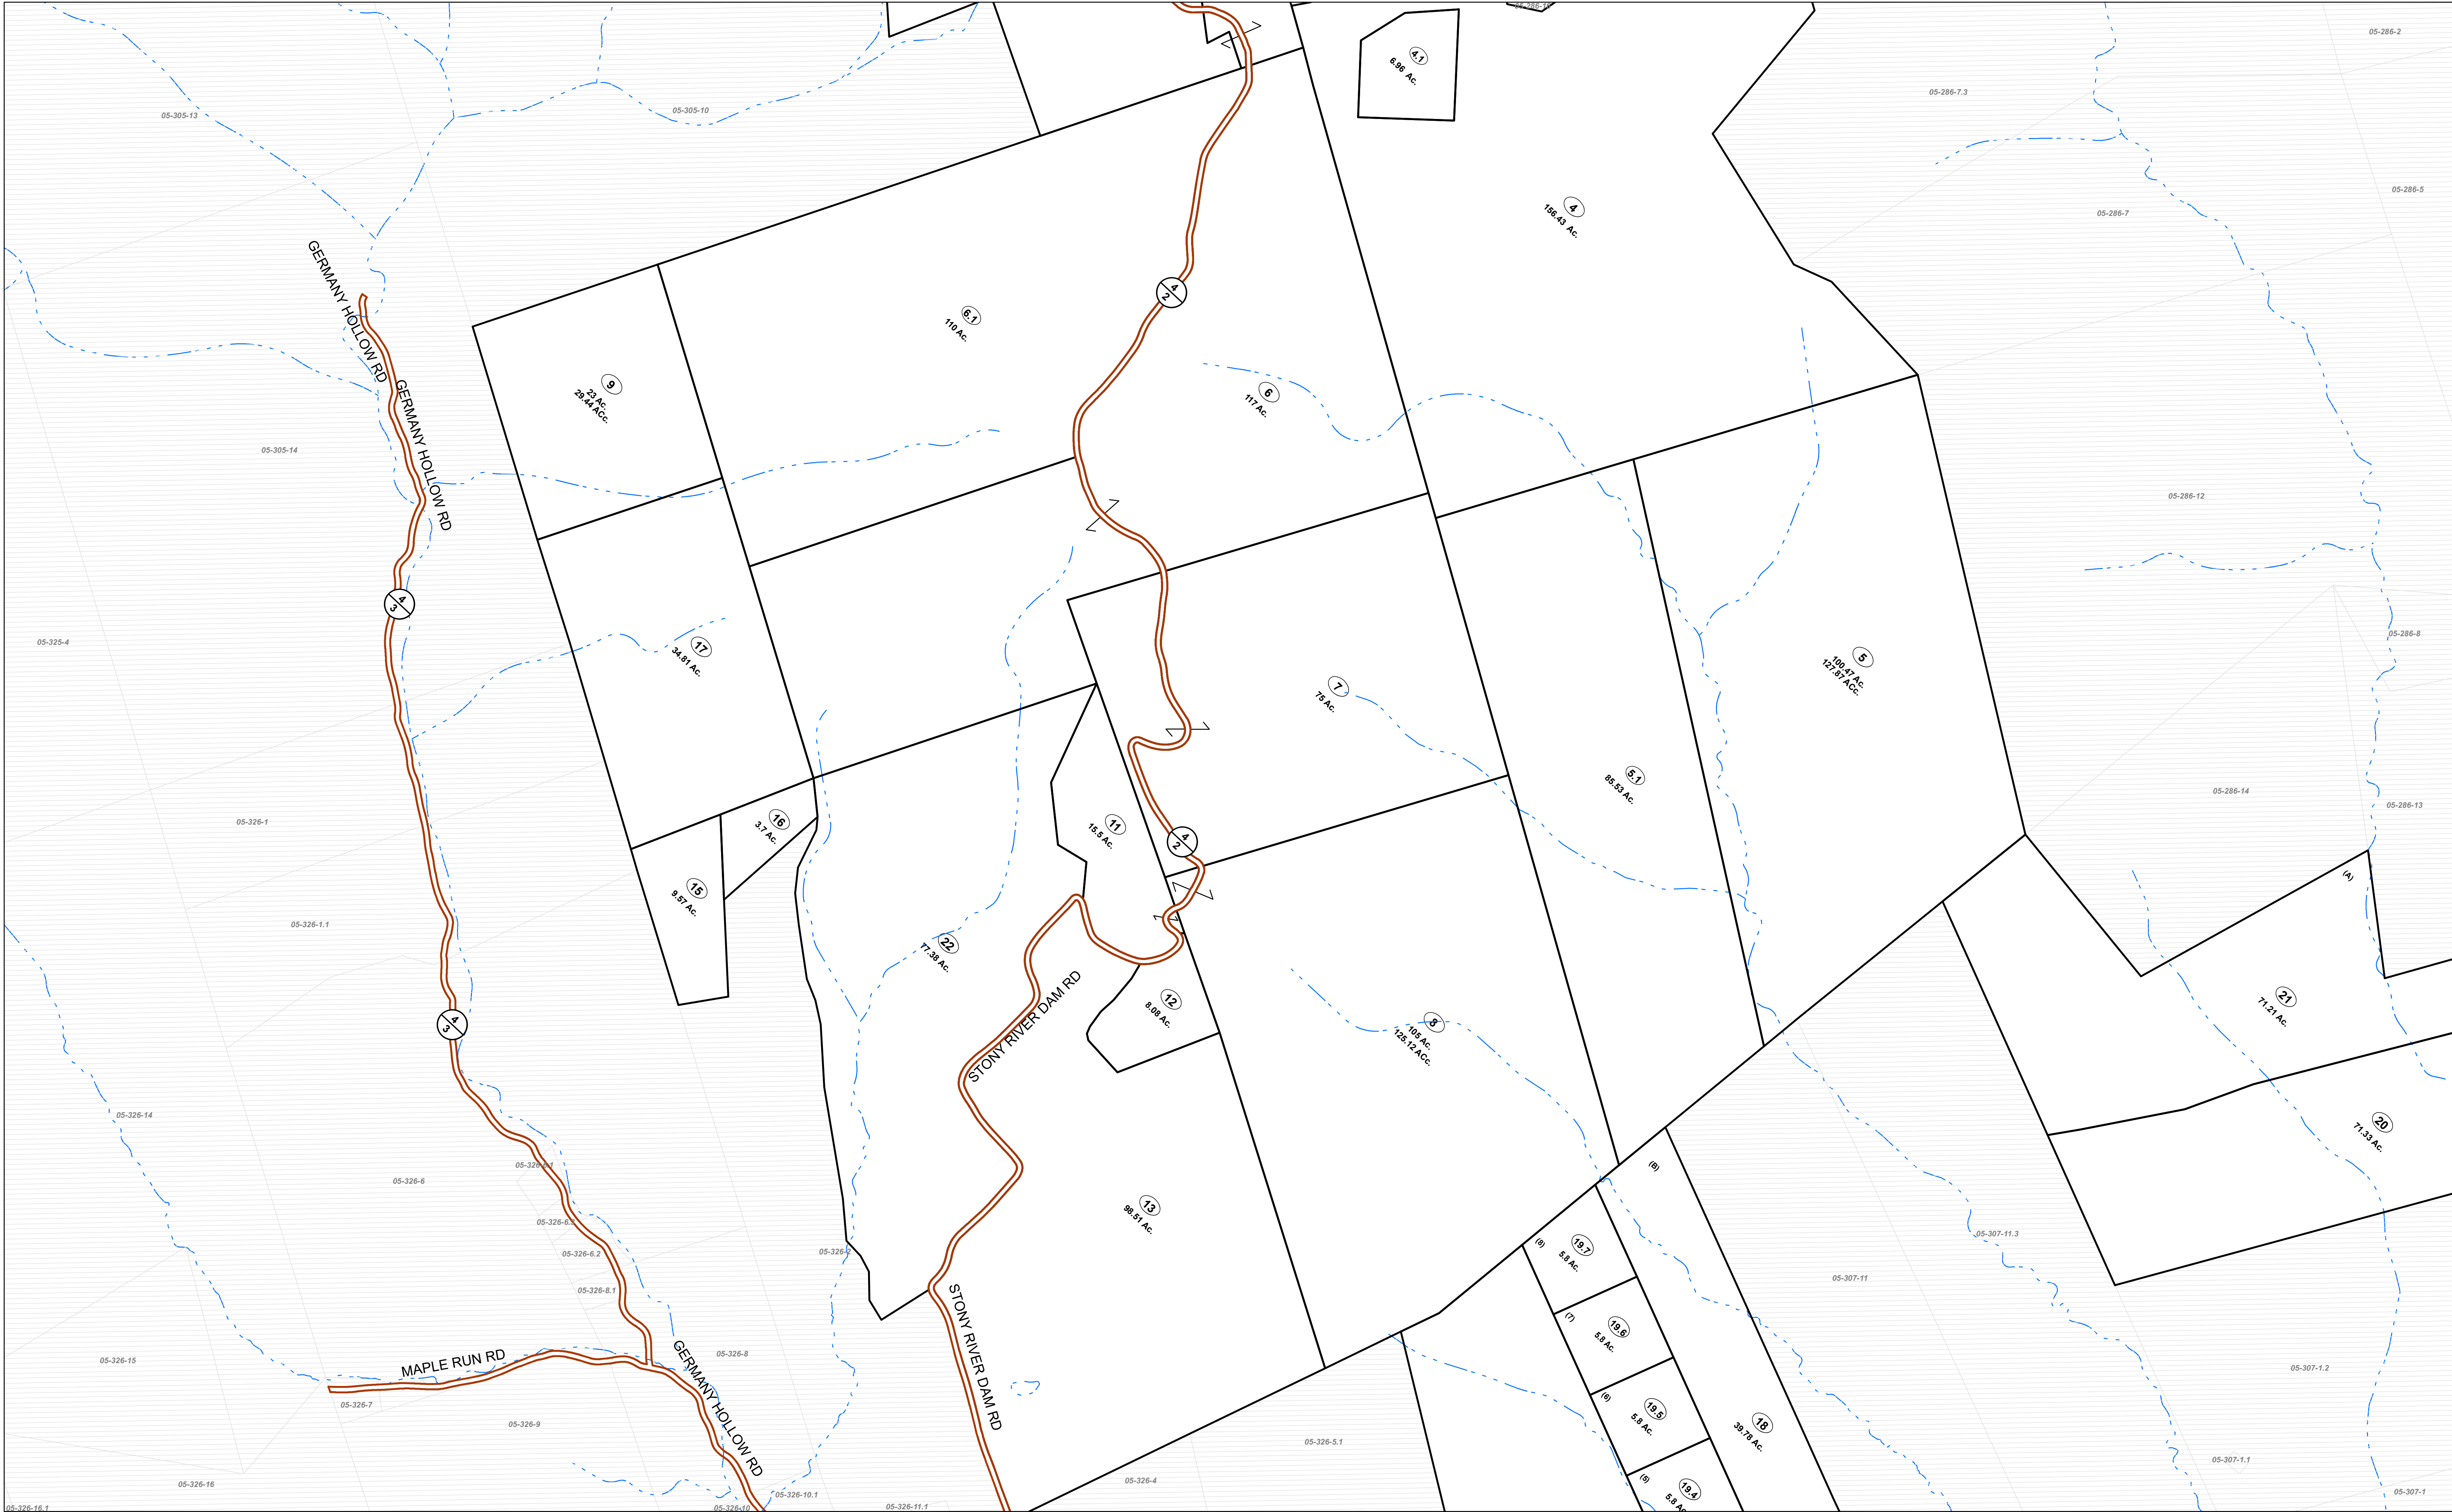



FOR TAX PURPOSES ONLY

Prepared By:  
**Ralph Layton**  
Grant County Assessor

| Legend            |                   |
|-------------------|-------------------|
| Property Line     | Original Lot Line |
| Road Right of Way | Lot Number        |
| Corporation Line  | Parcel Number     |
| District Line     | Water             |
| County Line       | Railroad          |

|                                           |   |                    |    |  |    |  |
|-------------------------------------------|---|--------------------|----|--|----|--|
| R<br>e<br>v<br>i<br>s<br>i<br>o<br>n<br>s | 1 | Revised 10/1/16    | 9  |  | 17 |  |
|                                           | 2 | Revised 01/28/2022 | 10 |  | 18 |  |
|                                           | 3 | Revised 01/18/2024 | 11 |  | 19 |  |
|                                           | 4 |                    | 12 |  | 20 |  |
|                                           | 5 |                    | 13 |  | 21 |  |
|                                           | 6 |                    | 14 |  | 22 |  |
|                                           | 7 |                    | 15 |  | 23 |  |
|                                           | 8 |                    | 16 |  | 24 |  |

**STATE OF WEST VIRGINIA**  
**COUNTY OF GRANT**  
Office of Assessor

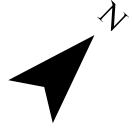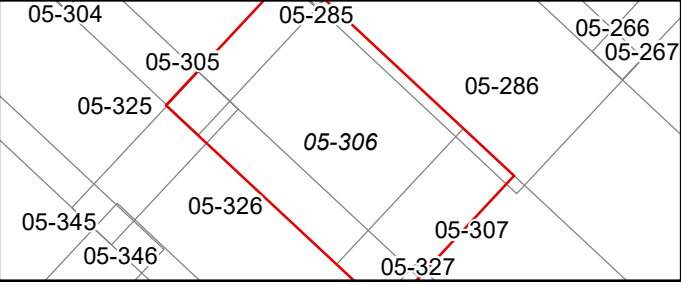

UNION  
Map: 306

Date, Aerial Photography: 2015  
Date, Map: 1/26/2024  
Scale: 1" = 400'